


VACATED 12-29-89
VOL. 385 Pg 593

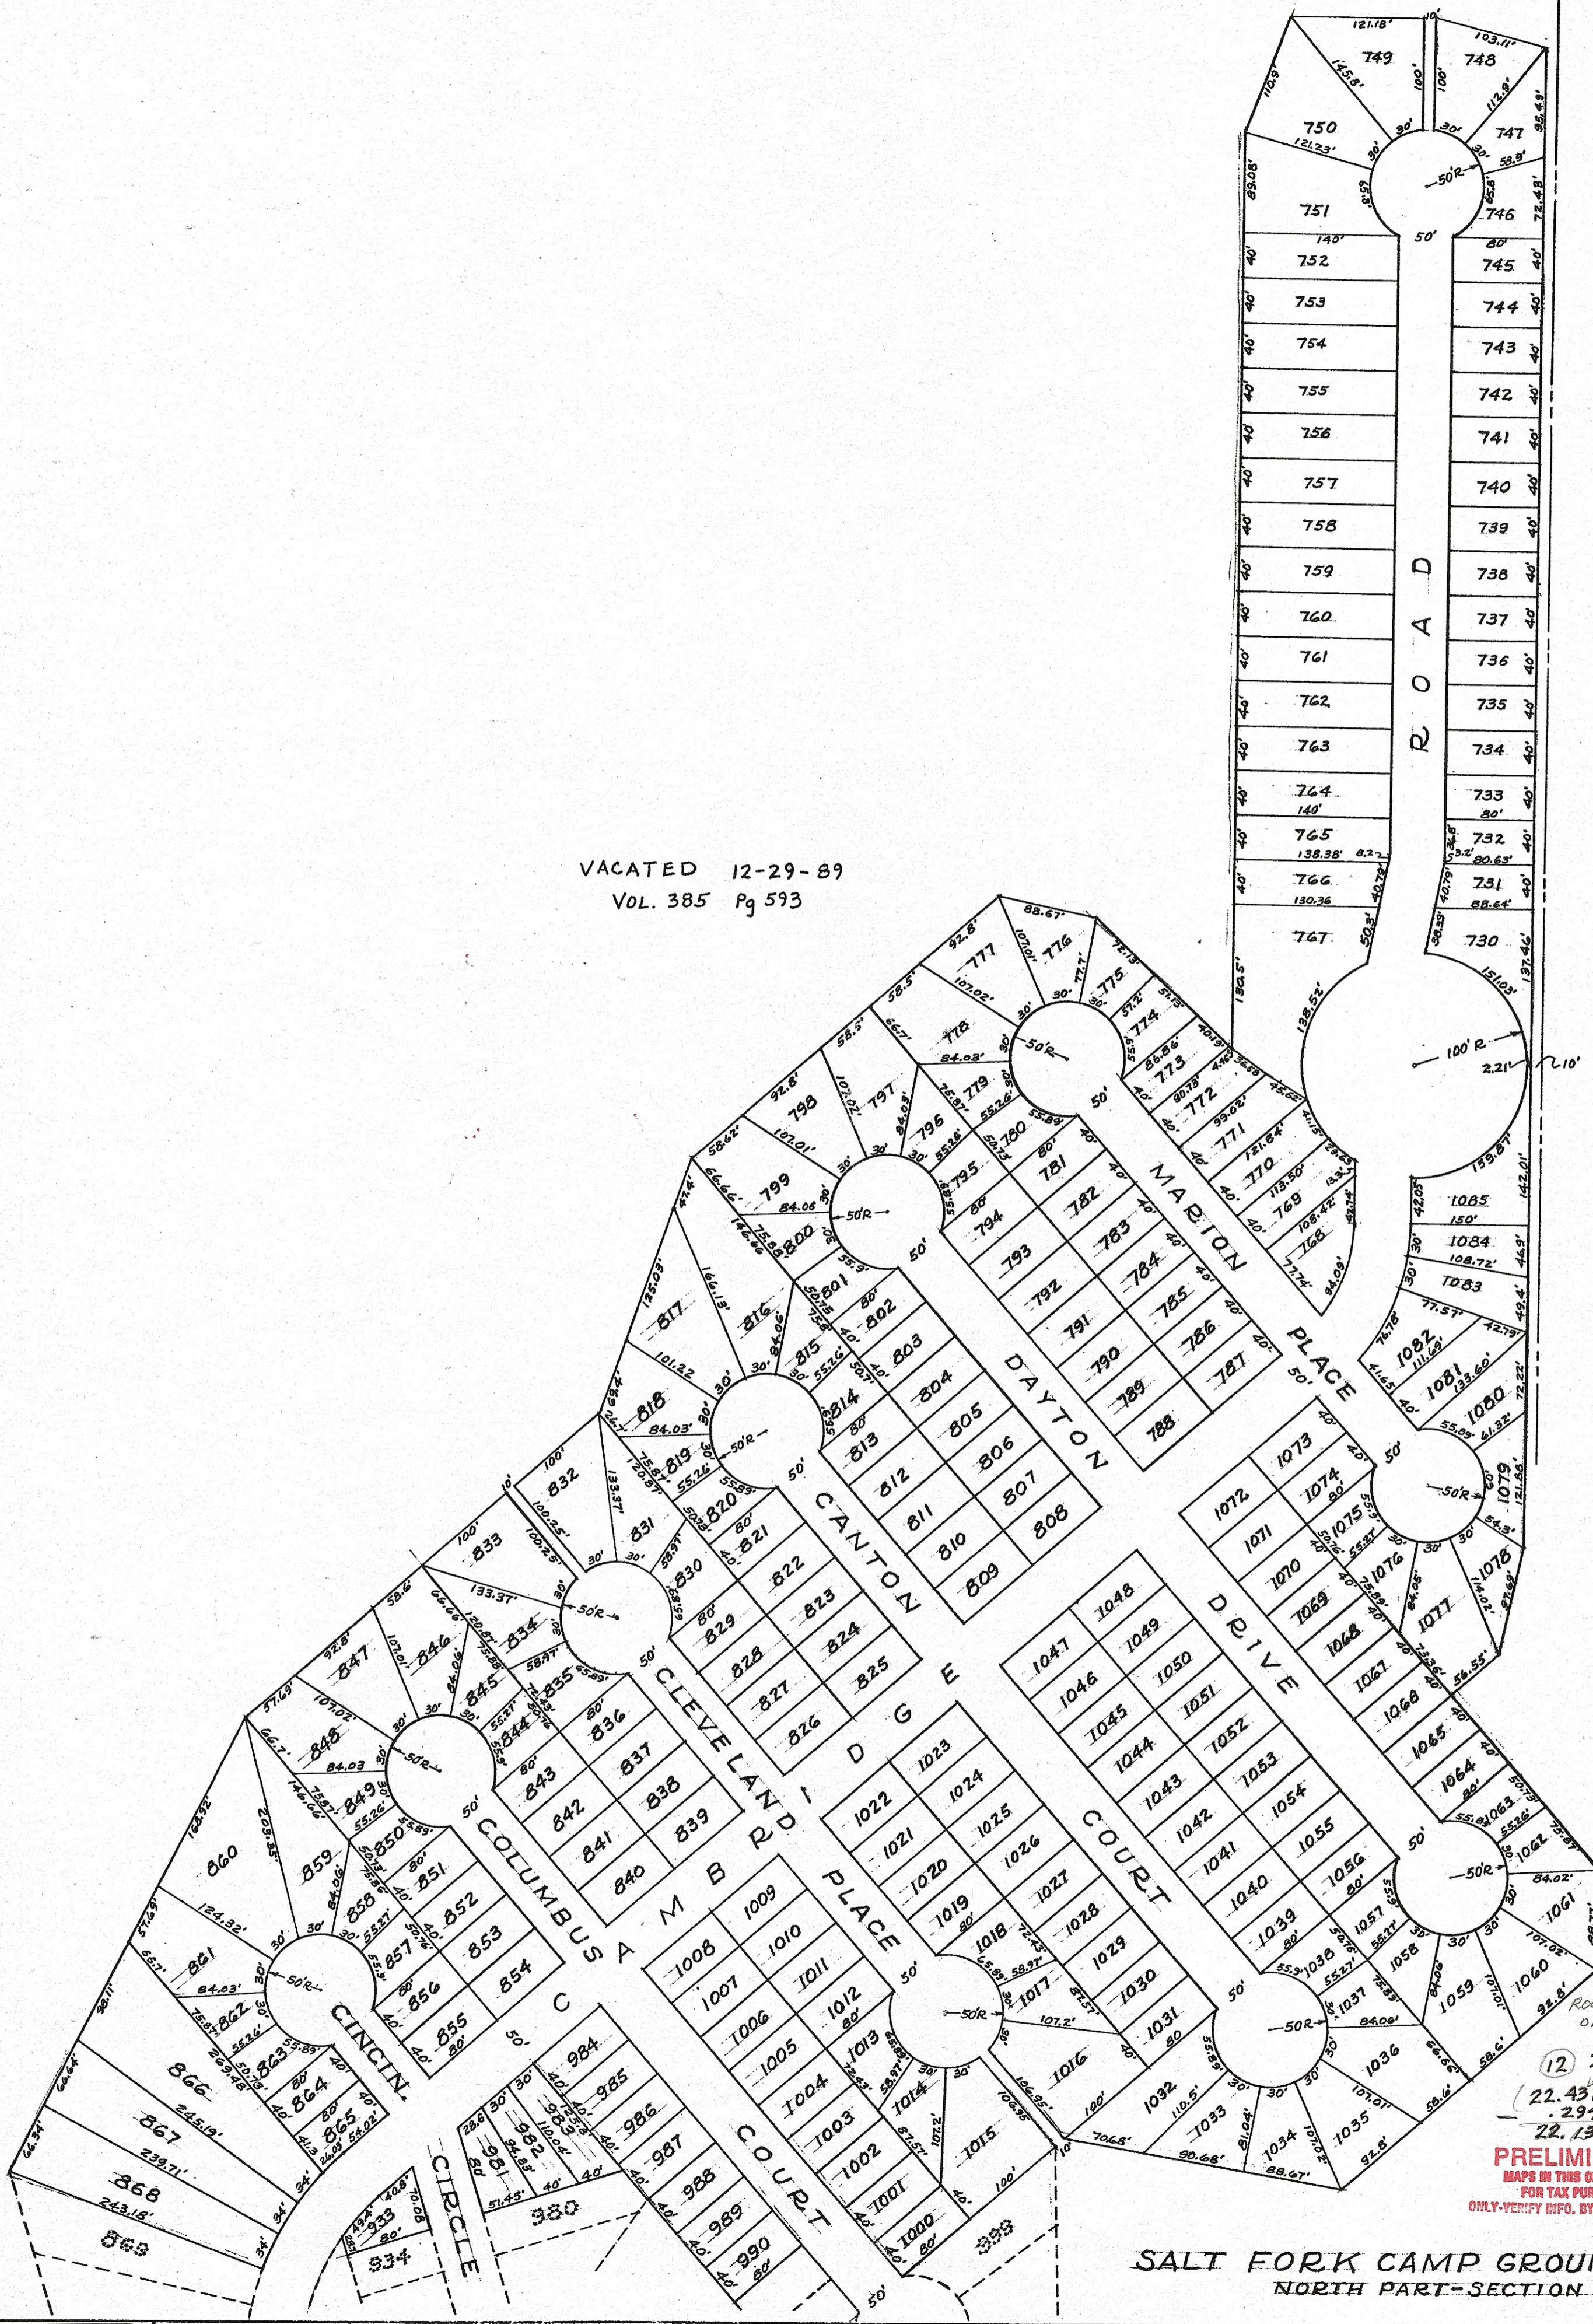

Rocky Fork Ranch LLC
OR 561-761
⑫ 26-02097
22.431
.294 (26-01276) ⑪ 58
22.137
PRELIMINARY
MAPS IN THIS OFFICE ARE
FOR TAX PURPOSES
ONLY-VERIFY INFO. BY DEED RECORDS

SALT FORK CAMP GROUND SUB.
NORTH PART-SECTION 'B' ⑬

DELMAR E. GEORGE
County Engineer
TONY BROWN
County Auditor

HOWARD R KING
cartographer
Drawn

Revised

Aerial Photo
AERIAL # 6

TAX MAP
MONROE TWP.
GUERNSEY COUNTY OHIO MAY 15 1978
scale 1"=100'

Range	Twp
24	S8-1