


ROCKY POINT AT SALT FORK RESORTS

PLAT OF PRIVATE AUGMENTED SUBDIVISION FOR ENHANCED CAMPING
BY MEMBERS OF SALT FORK RESORT CLUB, INC.

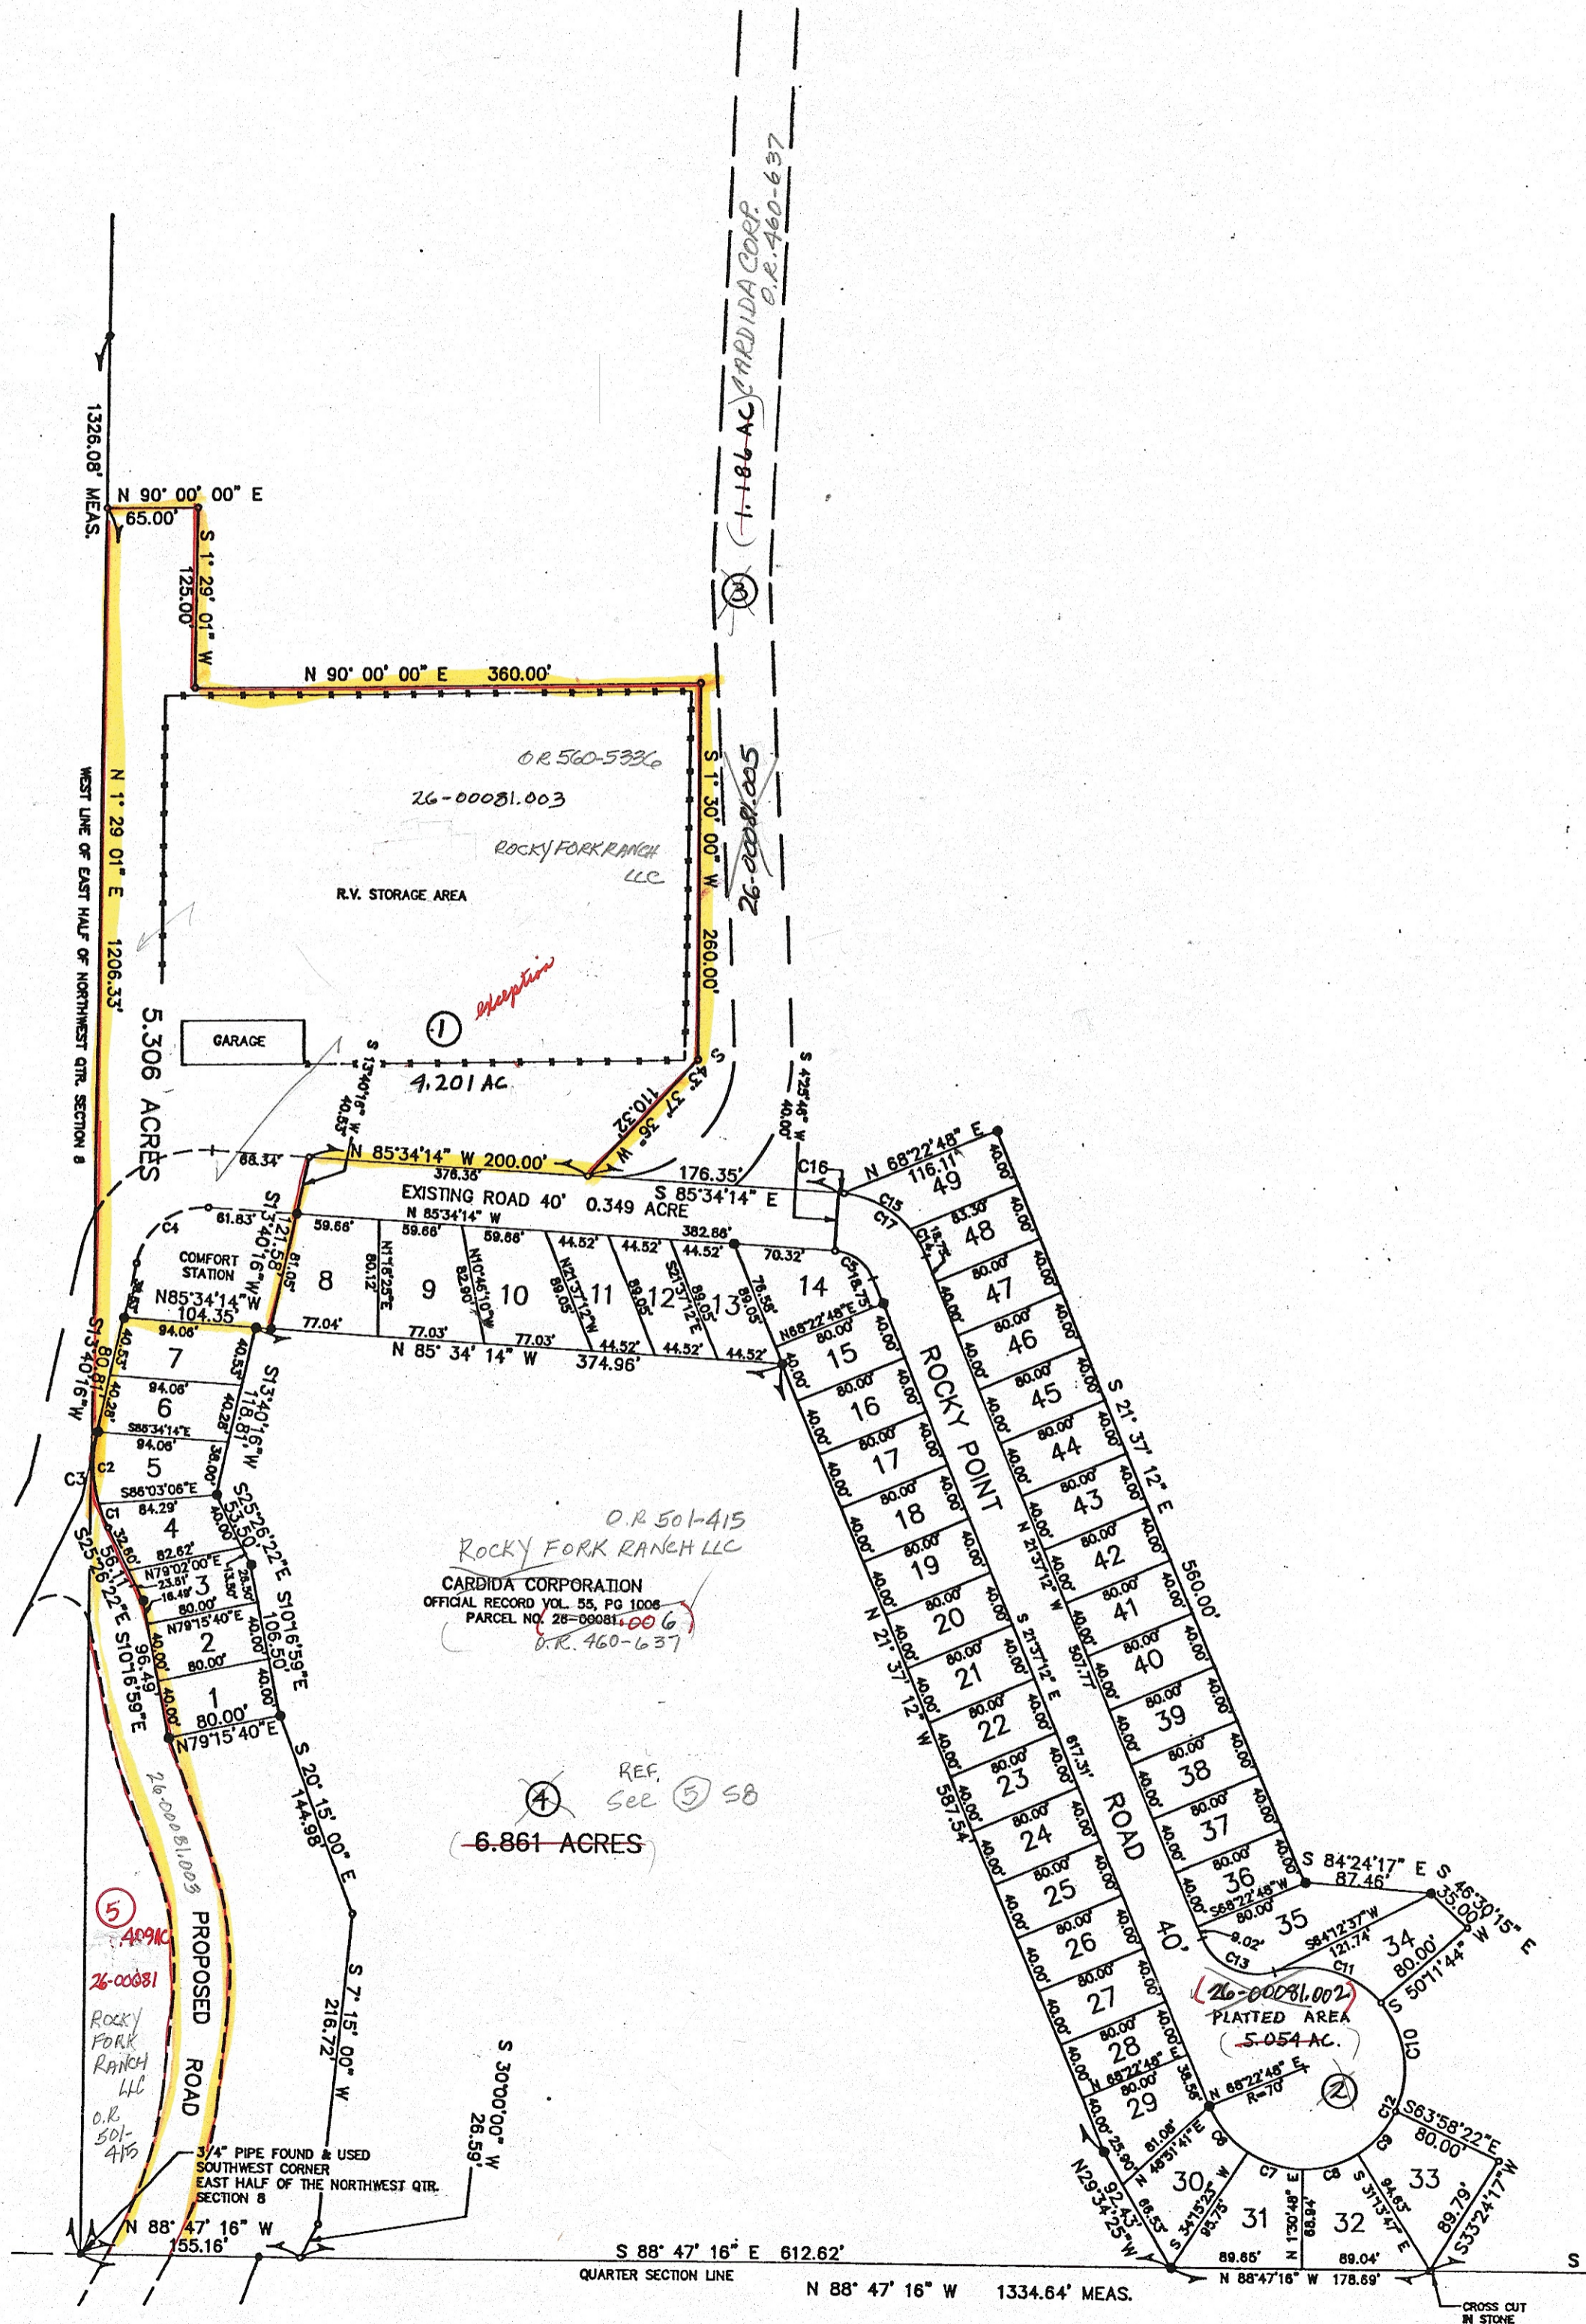

O.R. 501-415
ROCKY FORK RANCH
LLC
③ 26-00081.005 1.186
COMBINED ④ 26-00081.006 6.861
② 26-00081.002 5.054
info 26-00081.001
see 5B
⑤

PRELIMINARY
MAPS IN THIS OFFICE ARE
FOR TAX PURPOSES
ONLY-VERIFY INFO. BY DEED RECORDS

CAD3 SLIDE 442 B

15

DELMAR E. GEORGE County Engineer TONY BROWN County Auditor	HOWARD R KING cartographer MER Drawn 1994	MER 3-'07 Revised	Aerial Photo	MONROE TAX MAP GUERNSEY COUNTY OHIO scale 1"=100'	Range 24	Twp S 8-3
---	--	----------------------	--------------	---	-------------	--------------