


TUSCARAWAS COUNTY

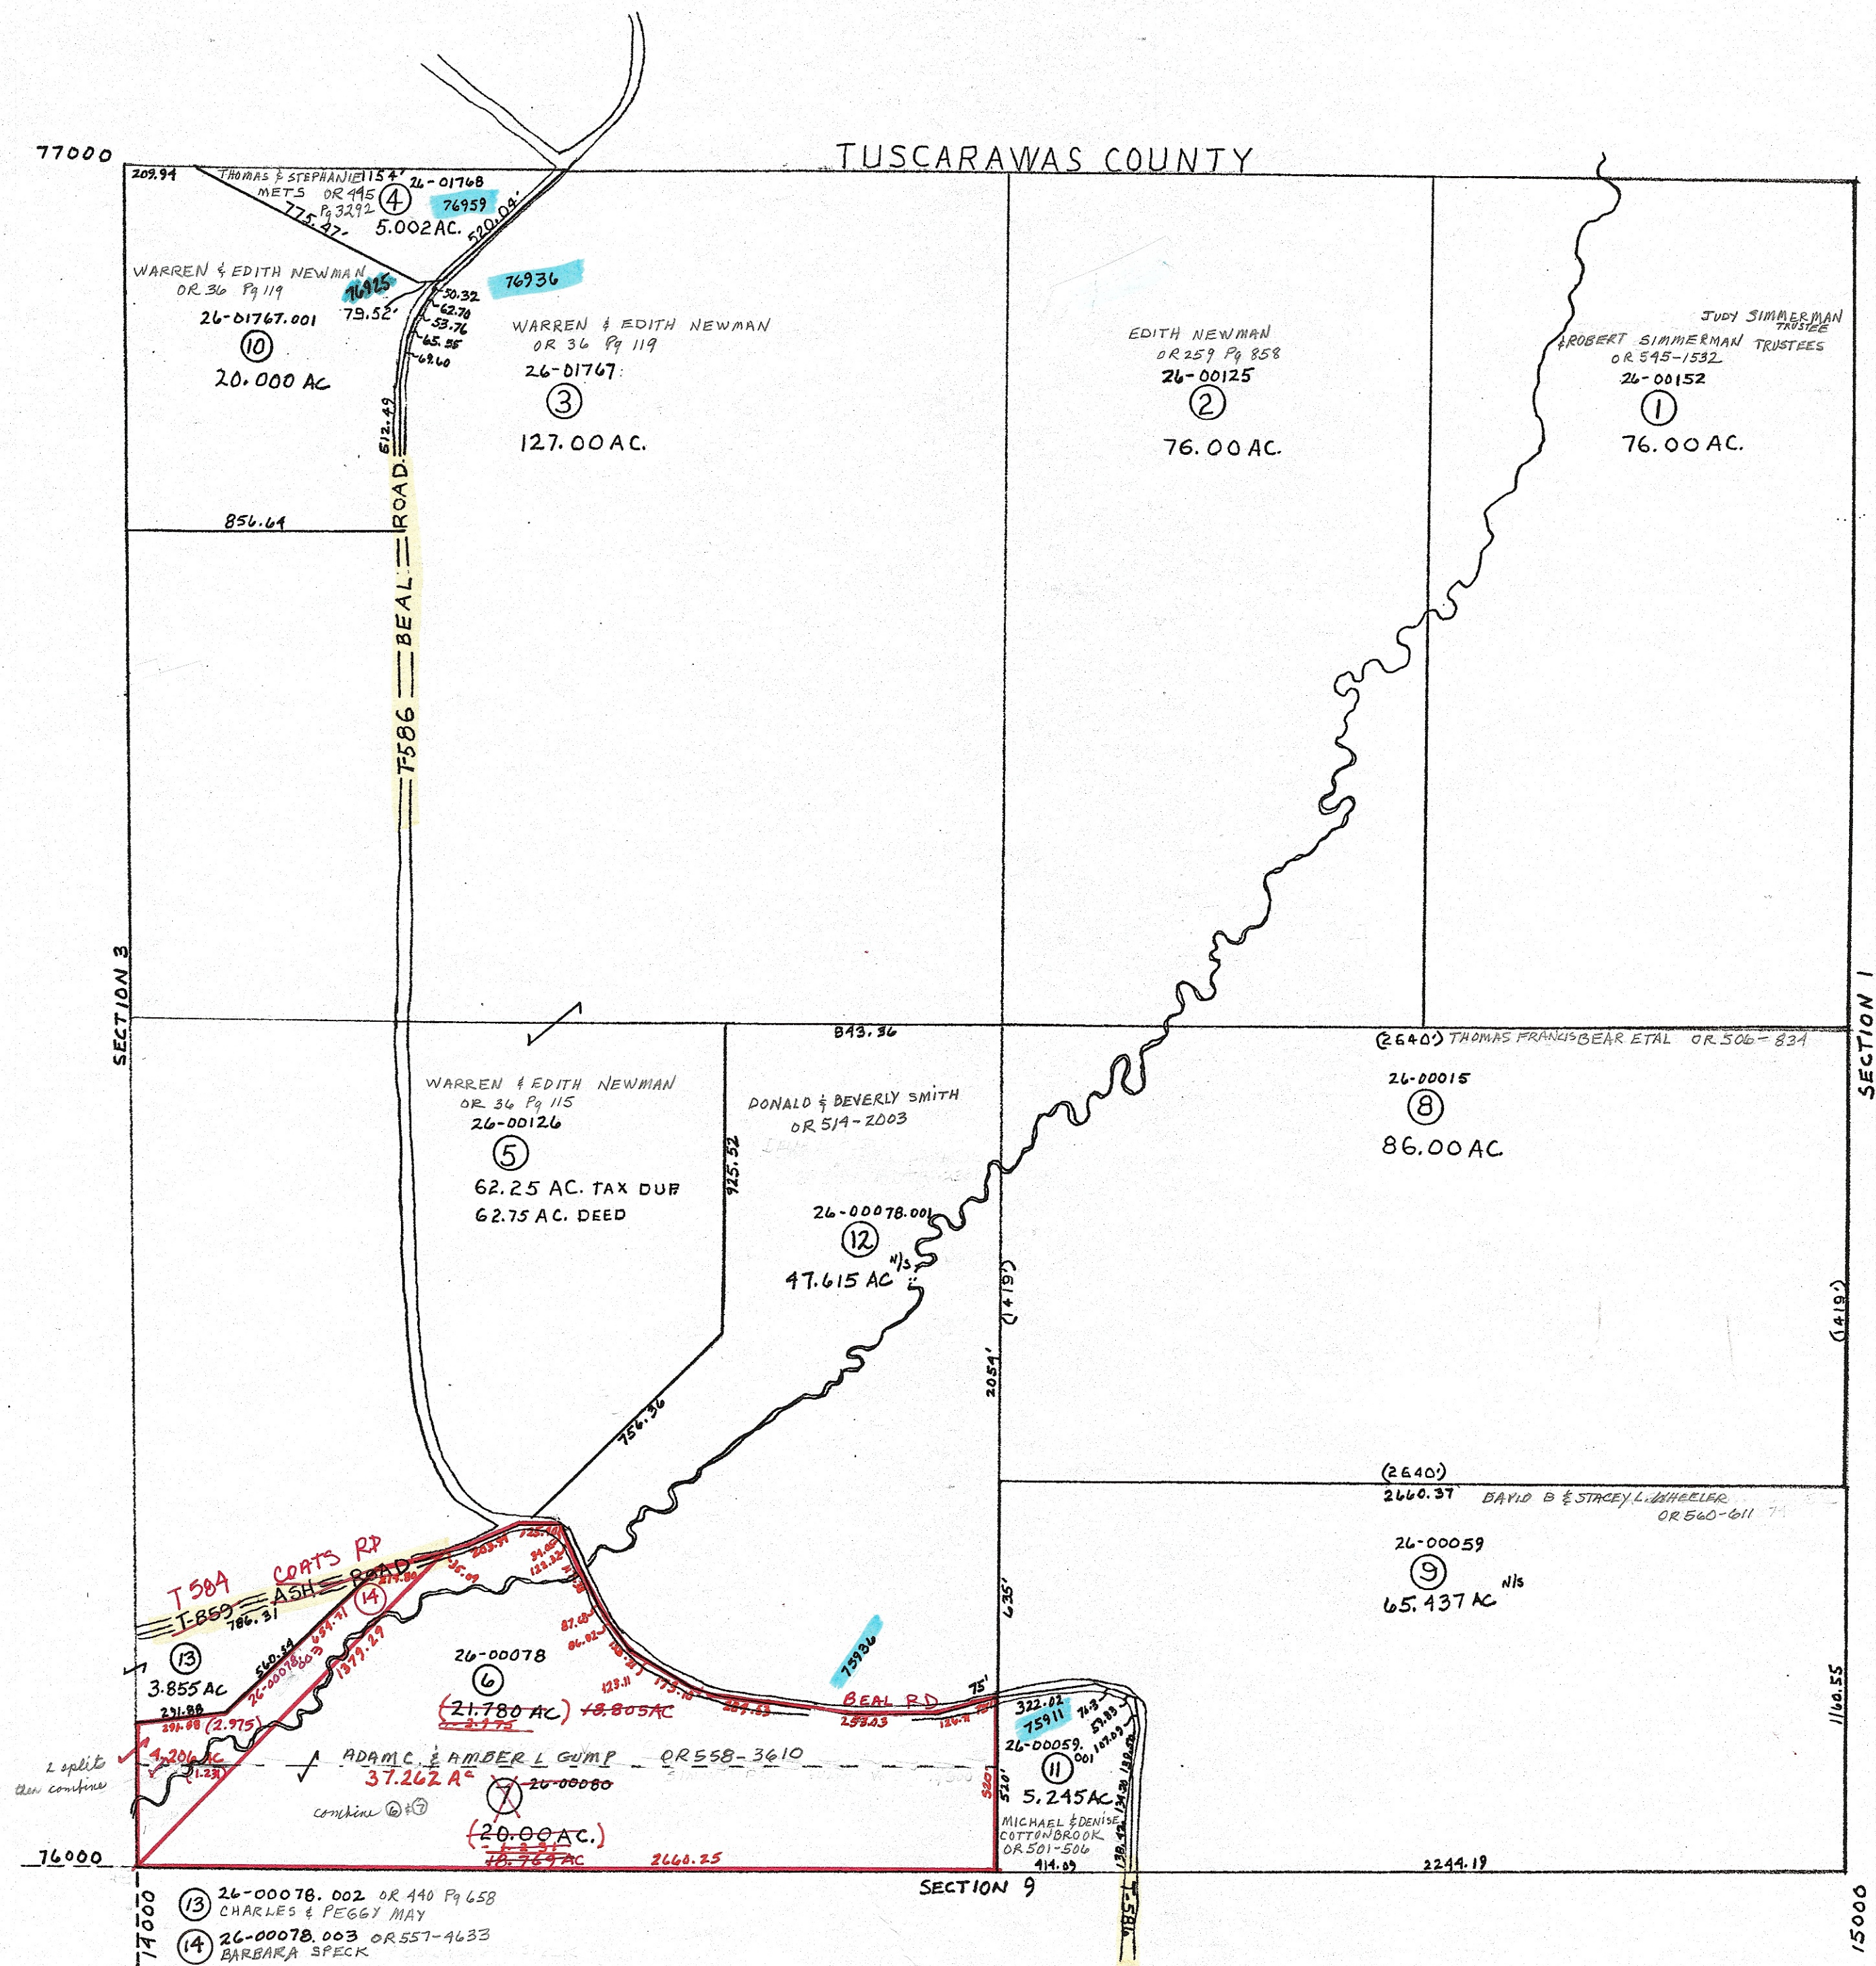

**PRELIMINARY**  
 MAPS IN THIS OFFICE ARE  
 FOR TAX PURPOSES  
 ONLY - VERIFY INFO. BY DEED RECORDS

2

<p><b>DELMAR E. GEORGE</b>                  County Engineer</p> <p><b>TONY BROWN</b>                  County Auditor</p>	<p><b>HOWARD R KING</b>                  cartographer                  OIC                  Drawn 3-82</p>	<p>MER. 2-'07 Revised</p>	<p>Aerial Photo                  3G-96(OLD)</p>	<p>1" = 400'                  scale</p>	<p><b>TAX MAP</b>  <b>MONROE TOWNSHIP</b>                  GUERNSEY COUNTY OHIO</p>	<table border="1"> <tr> <td>Range</td> <td>Twp</td> </tr> <tr> <td>24</td> <td>S2</td> </tr> </table>	Range	Twp	24	S2
Range	Twp									
24	S2									