


75000

T-858

74000

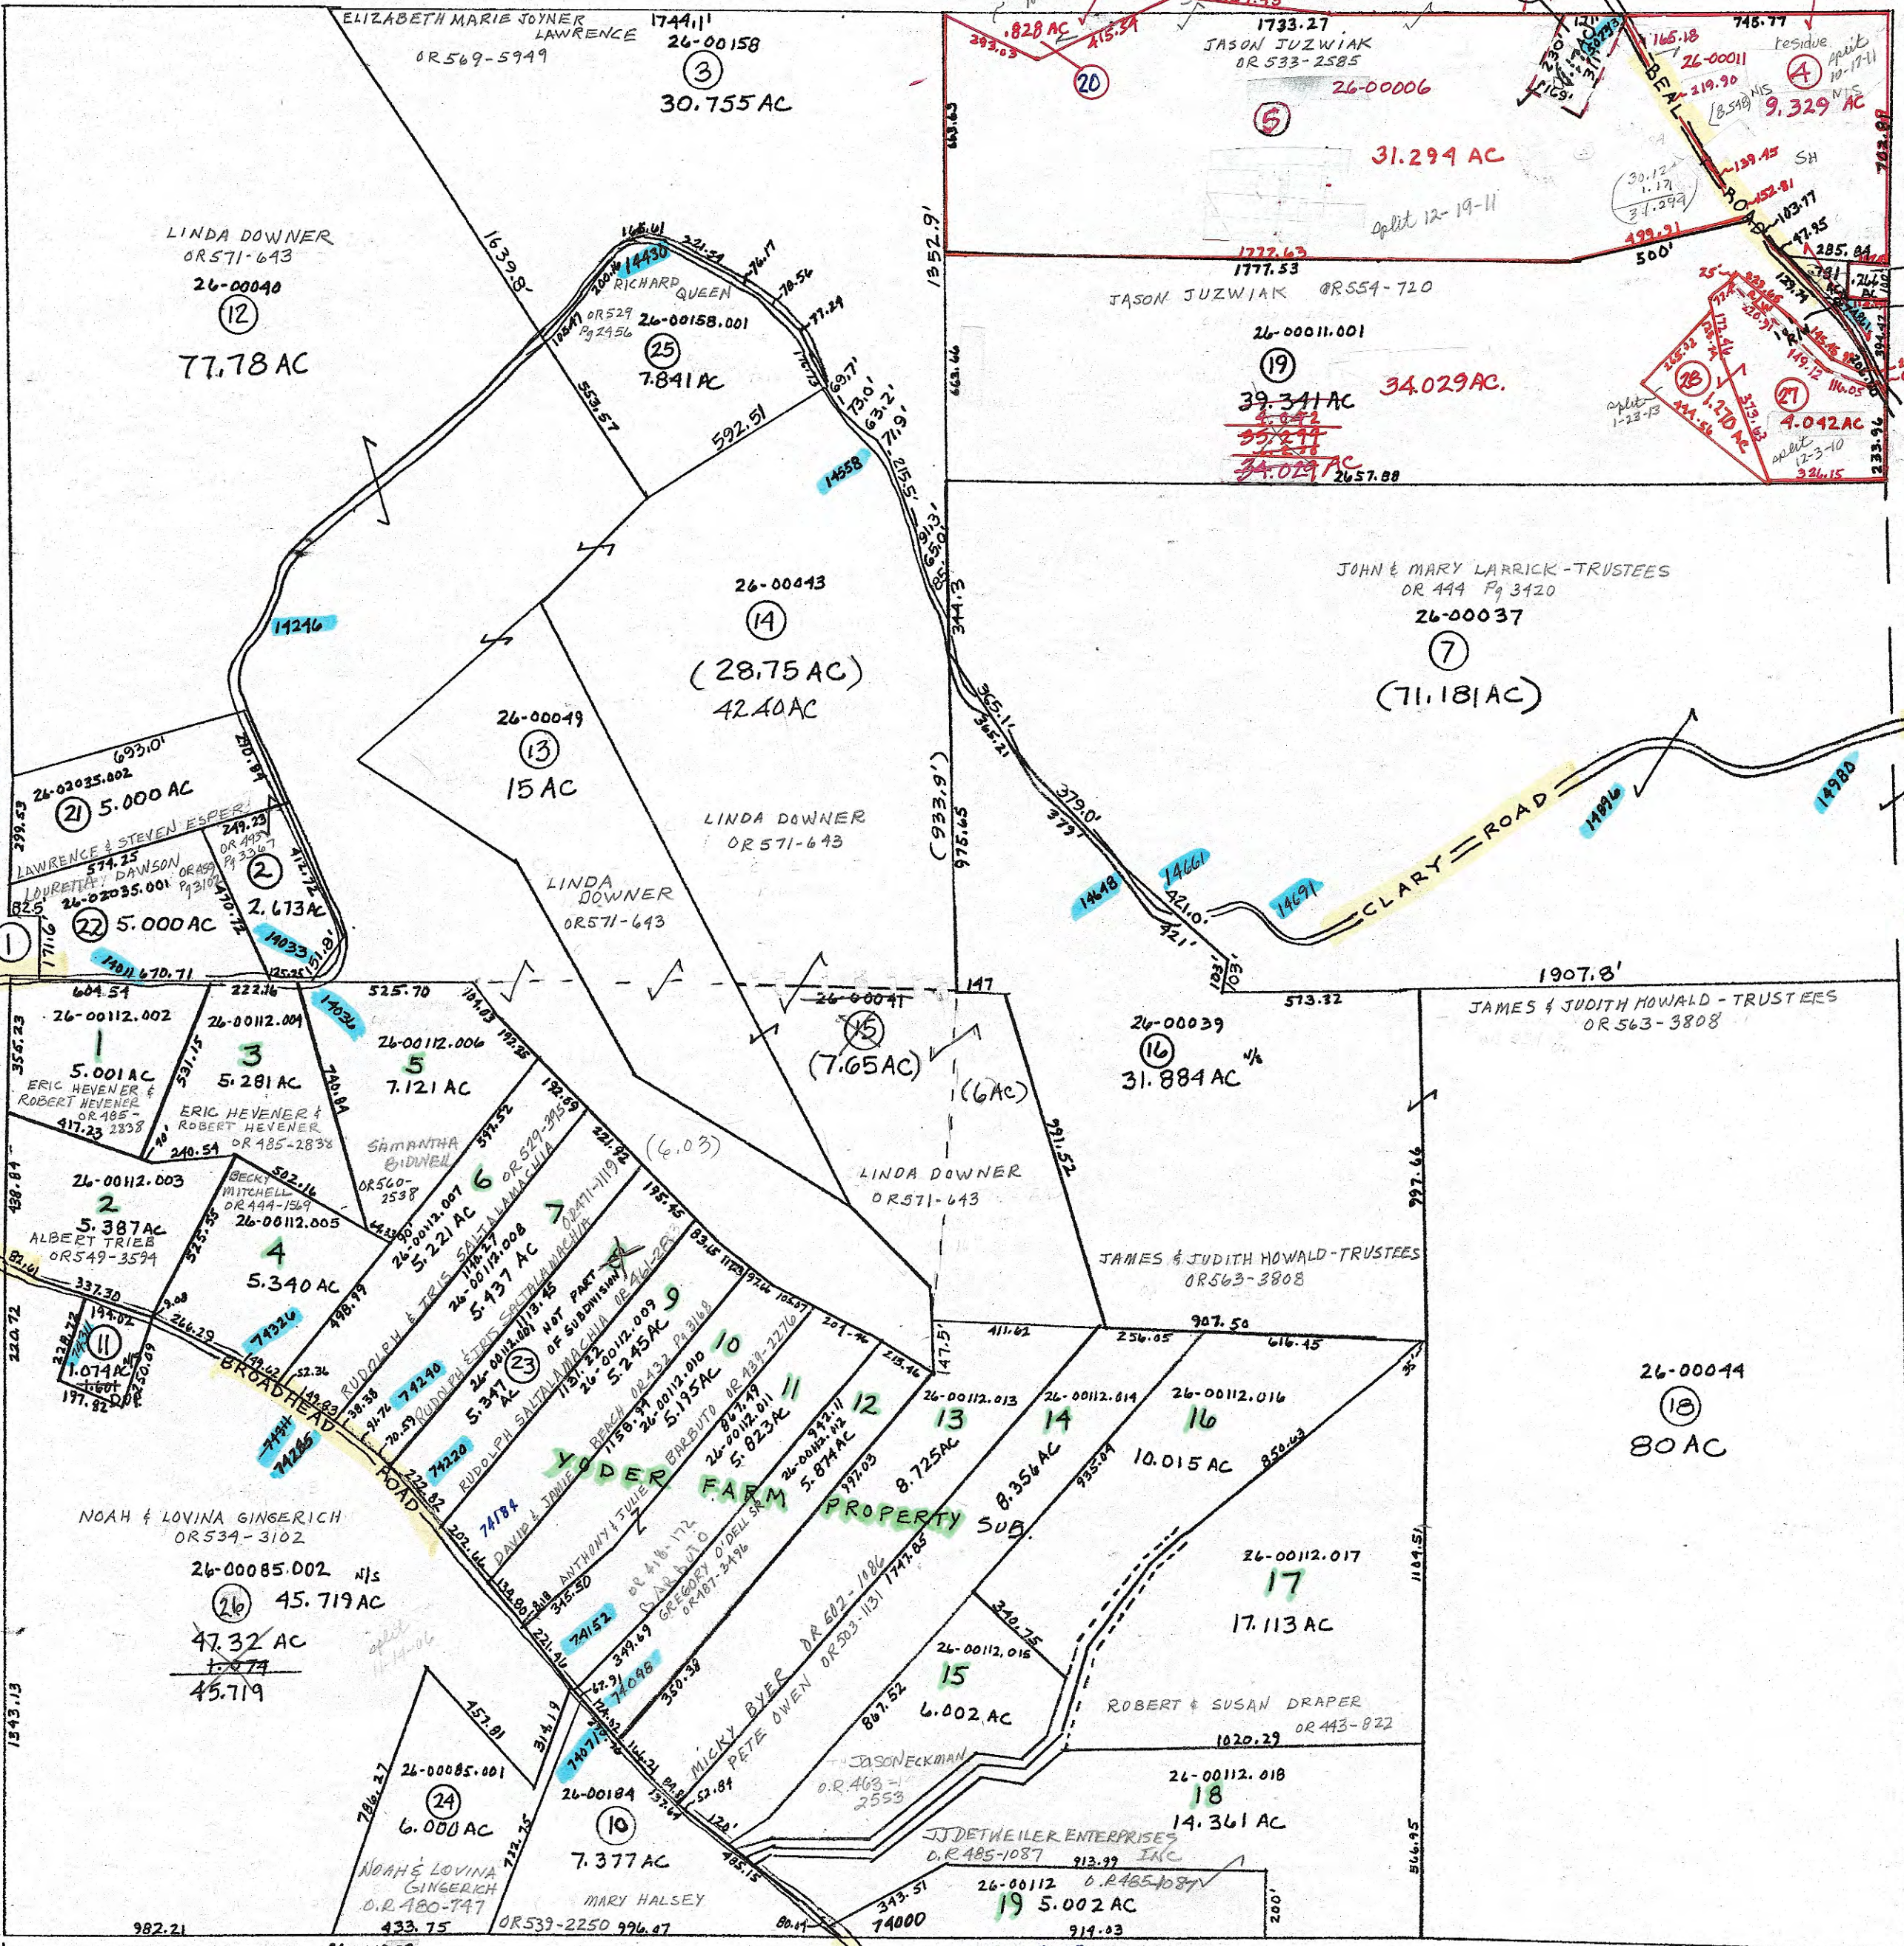

- ① N P 315 V 7 P 442 26-01953 TRUSTEES HOPEWELL CEMETERY
- ② 26-02035 OR 82 P 989 WALTER ELDRIDGE
- ④ 26-00011 OR 501-1574 SHARON & RICK MRYAN
- ⑥ 26-01954 TRUSTEES CUMBERLAND CEMETERY
- ⑪ 26-00095 OR 534-3102 NORTH H & LOVINA M GINGERICH

- ⑲ 26-00011.003 OR 475-1249 JOHN D & REBECCA M BEAL
- ⑳ 26-00011.004 OR 501-390 JOHN D & REBECCA M BEAL
- ㉑ 26-00011.002 OR 501-1577 JOHN & REBECCA BEAL

YODER FARM PROPERTY SUBDIVISION
11-2-04 OR 413 P 938 CAB. 3 SLIDE # 489

PRELIMINARY
MAPS IN THIS OFFICE ARE
FOR TAX PURPOSES
ONLY-VERIFY INFO. BY DEED RECORDS

22