


77000

TUSCARAWAS COUNTY

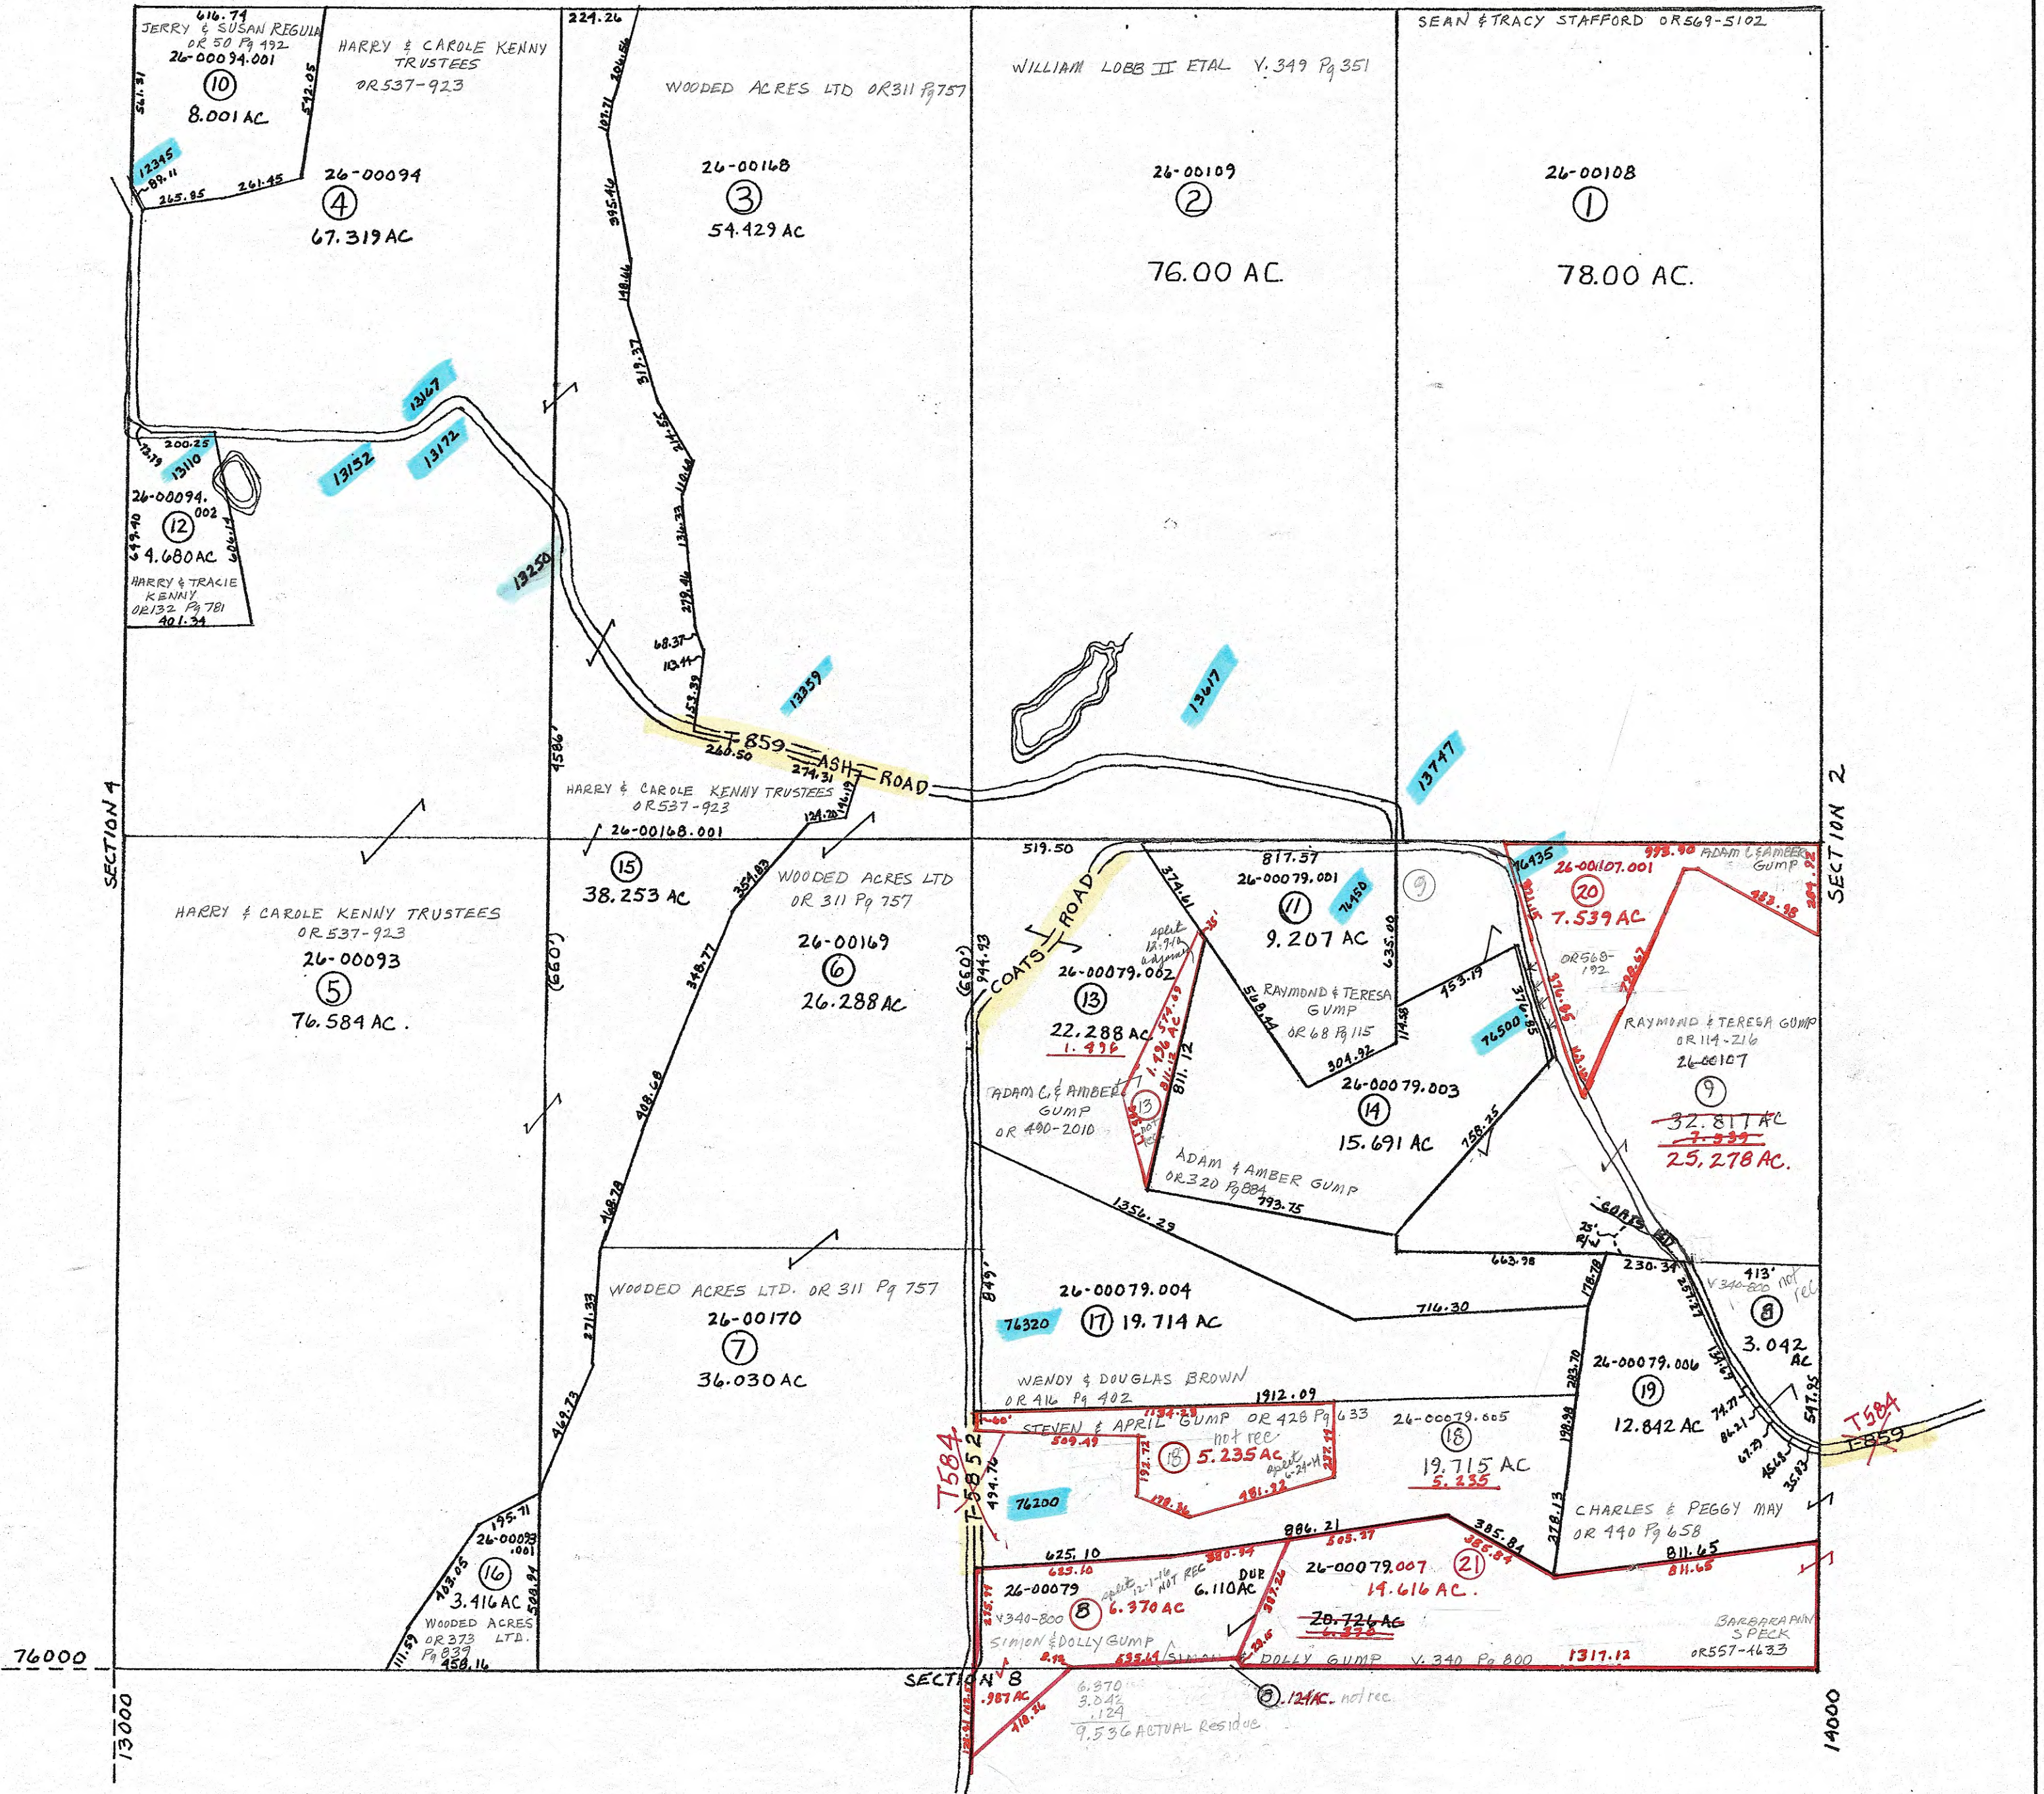

PRELIMINARY
 MAPS IN THIS OFFICE ARE
 FOR TAX PURPOSES
 ONLY-VERIFY INFO. BY DEED RECORDS

3

<p>DELMAR E. GEORGE County Engineer TONY BROWN County Auditor</p>	<p>HOWARD R KING cartographer OIC Drawn 3-82</p>	<p>MER 2-'07 Revised</p>	<p>Aerial Photo 266-121, #6 36-96 36-50 NO AERIAL HAS WHOLE SECTION</p>	<p>1" = 400' scale</p>	<p>TAX MAP MONROE TWP. GUERNSEY COUNTY OHIO</p>	<p>Range 2 4</p>	<p>Twp S3</p>
--	--	--------------------------	--	-------------------------------------	--	-------------------------------	----------------------------