


SECTION 14
VALLEY TOWNSHIP

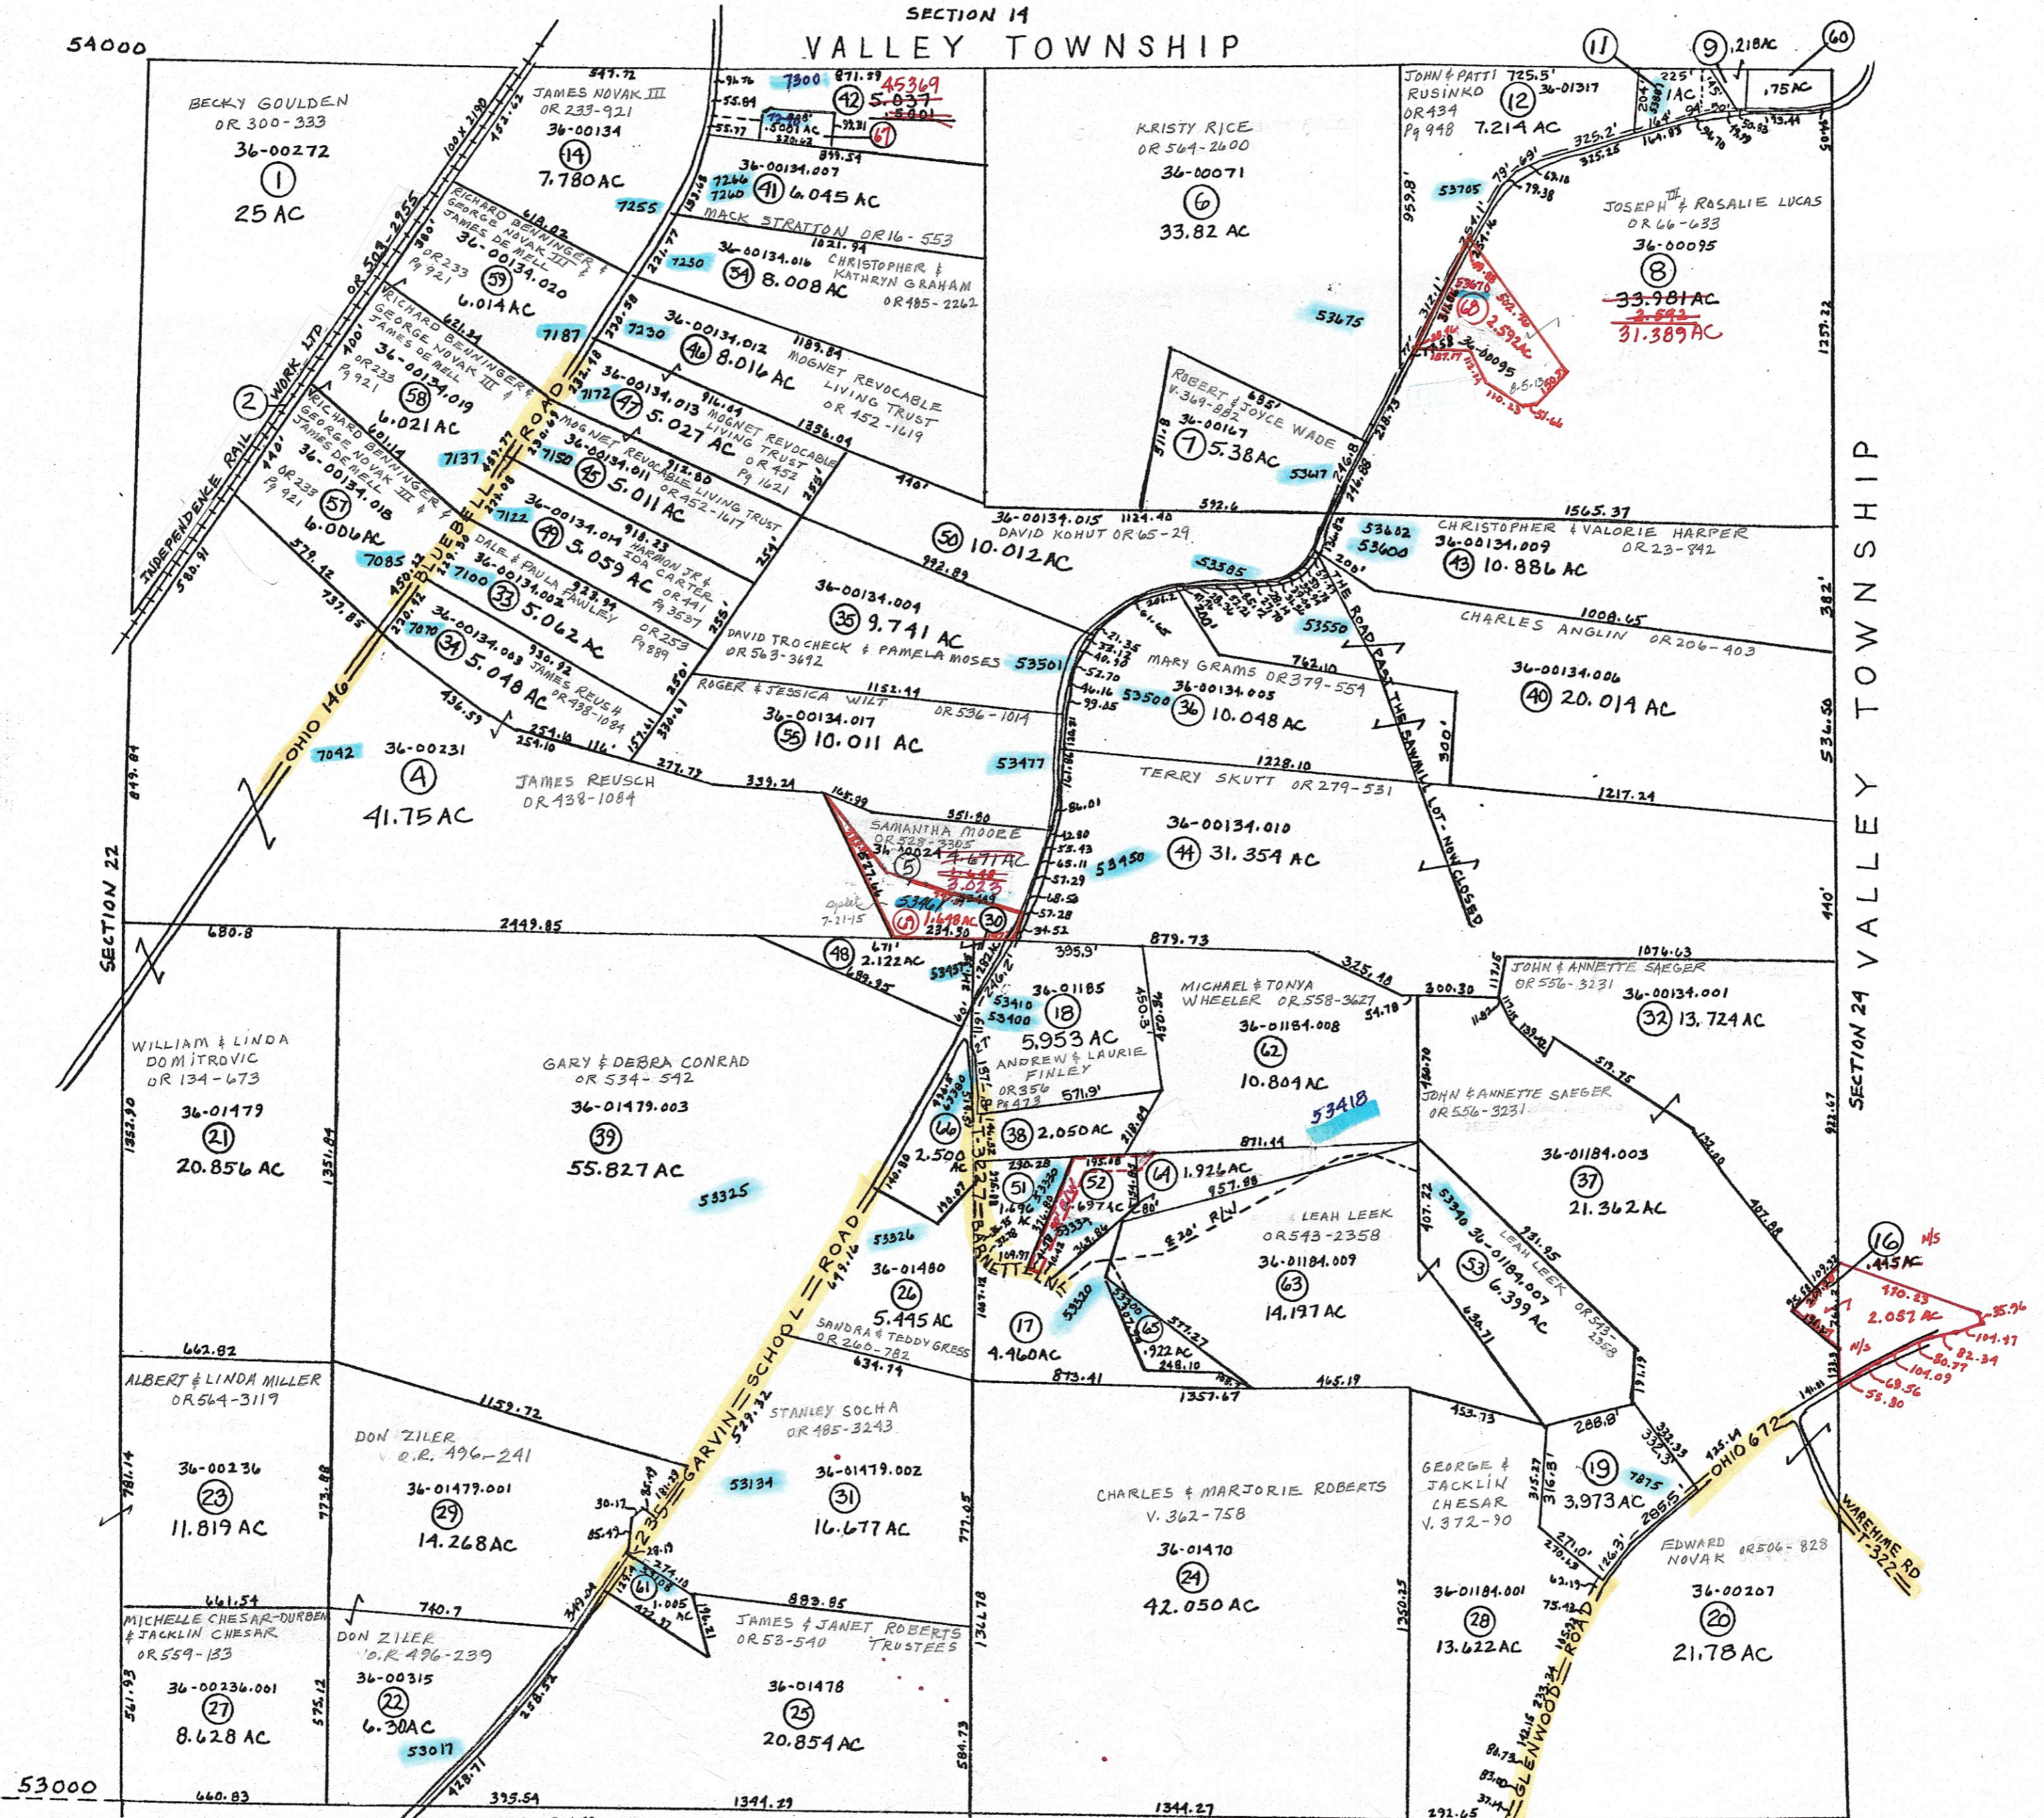

SECTION 26

- 9 36-01318 OR 459-3474 DAVID HAMLETT ETAL
- 11 36-01316 OR 564-2968 DAWN & JESSICA OVENS
- 16 36-00094 OR 508-210 GREGORY A. FREEMAN
- 17 36-01184 OR 558-5460 TODD BURKHARDT
- 19 36-00727 V. 308-515 GEORGE CHESAR & JACKLIN BARNETT
- 30 36-01184.002 OR 564-913 BENJAMIN WALLACE
- 38 36-01184.004 OR 7-76 672 SPORTSMANS CLUB INC.
- 42 36-00134.008 OR 111-1022 EDWARD & BARBARA TRADER
- 48 36-01479.004 OR 54-413 BENJAMIN WALLACE
- 51 36-01184.005 OR 564-1930 MICHAEL & TONYA WHEELER
- 52 36-01184.006 OR 558-2933 MICHAEL & TONYA WHEELER
- 60 36-00748 OR 275-225 MARY BAKER
- 61 36-01478.001 OR 545-1007 BRITTANY FUNK
- 64 36-01184.010 OR 558-2933 MICHAEL & TONYA WHEELER
- 65 36-01184.011 OR 395-4 ALICE HAYS
- 66 36-01480.001 OR 560-3873 WILLIAM & KRISTINE HARPER
- 67 36-00134.022 OR 469-2444 DANNY & CHERIE MCCOMB
- 68 36-00095.001 OR 509-1556 JOSEPH J. LUCAS III & ROSALIE J.
- 69 36-00024.001 OR 558-3627 MICHAEL & TONYA WHEELER

PRELIMINARY
MAPS IN THIS OFFICE ARE
FOR TAX PURPOSES
ONLY-VERIFY INFO. BY DEED RECORD

<p>DELMAR E. GEORGE County Engineer</p> <p>TONY BROWN County Auditor</p>	<p>HOWARD R KING cartographer</p> <p>JBS B1 Drawn</p>	<p>MER 1-8-10 Revised</p>	<p>Aerial Photo 2-G-214</p>	<p>TAX MAP SPENCER TOWNSHIP GUERNSEY COUNTY OHIO</p>	<p>Range Twp 10 9 523</p>
--	--	---------------------------	---------------------------------	---	-------------------------------