


⑥ O.R. 16-81  
WAYNE & NANCY LESTOCK

- ②⑥
- ②⑦ 36-01181.005 O.R. 439-1650  
DOMINIC PANZERA
- ③① 36-00310.007 O.R. 261-312  
MATTHEW R. SOTHERDEN
- ③① 36-00310.008 O.R. 326-494  
KARI BURG & PATRICK N BINTZ SR.
- ③⑦ 36-00051.005 O.R. 504-1198  
MATTHEW McELROY
- ③⑧ 36-00051.006 O.R. 537-3416  
BRUCE LAMBRIGHT
- ④⑨ 36-00050.004 O.R. 530-2223  
BRAD & JENNIFER HEADY

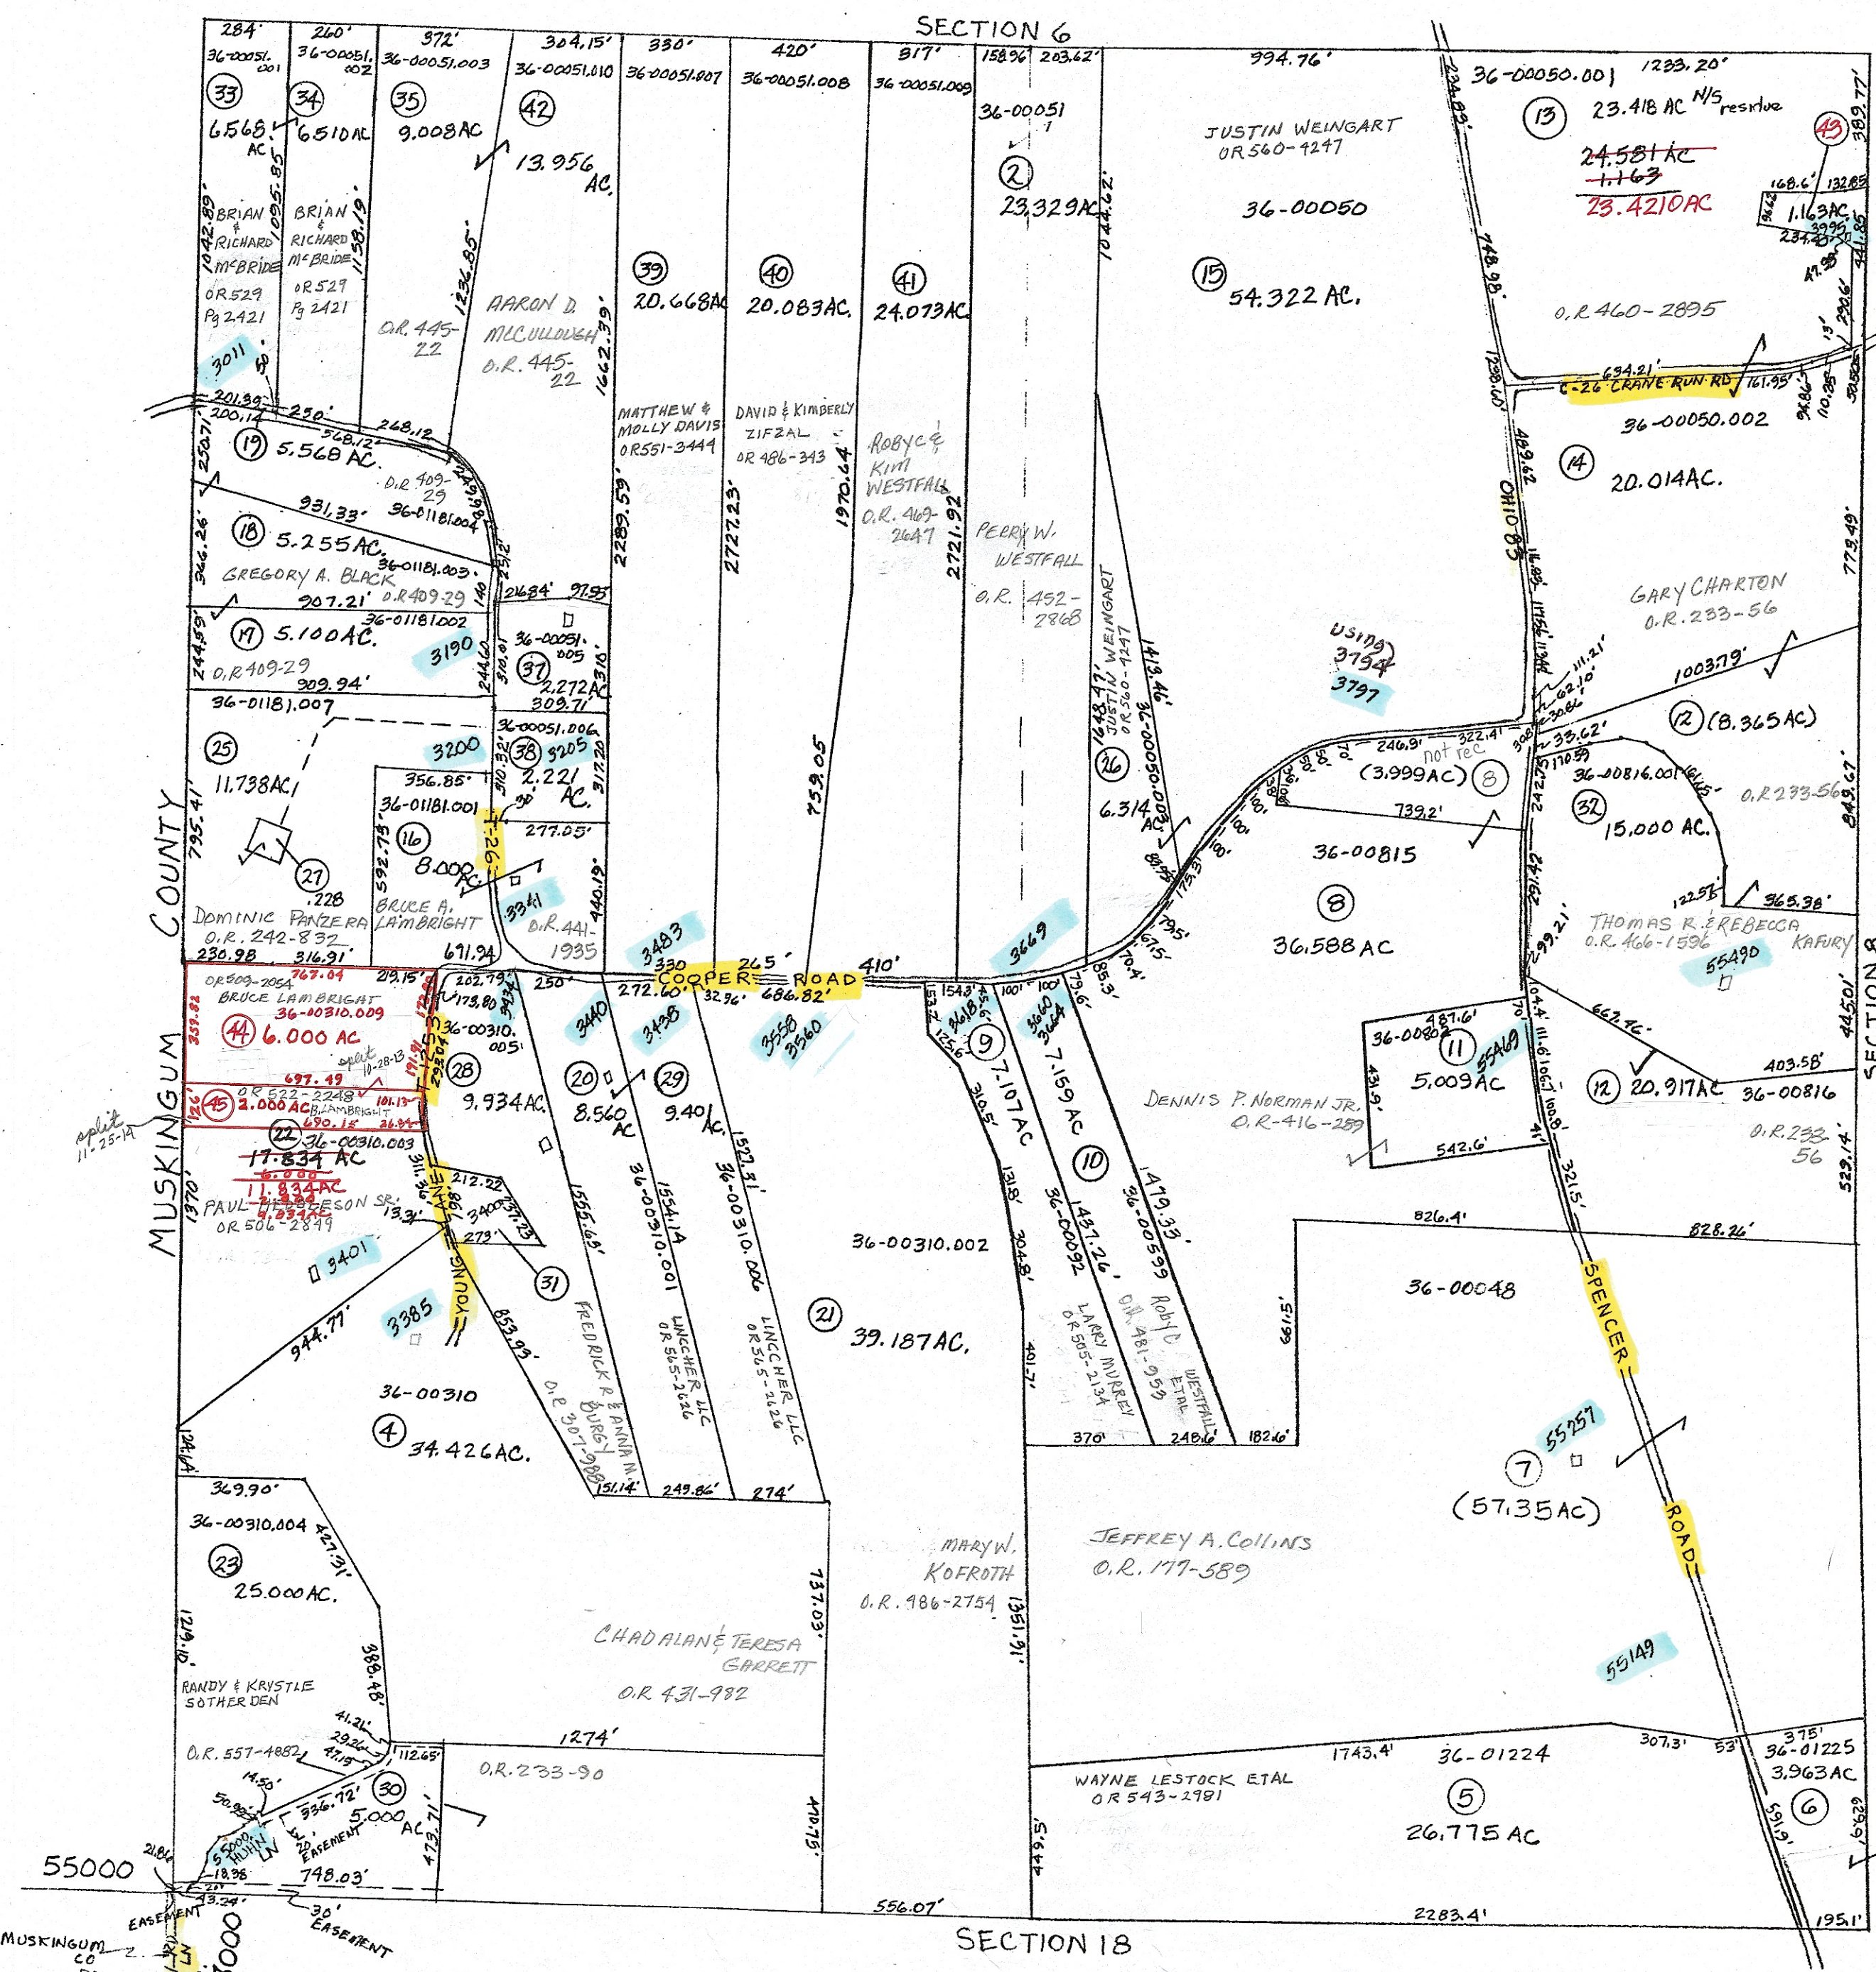

**PRELIMINARY**  
MAPS IN THIS OFFICE ARE  
FOR TAX PURPOSES  
ONLY-VERIFY INFO. BY DEED RECORDS

<b>DELMAR E. GEORGE</b> County Engineer  <b>TONY BROWN</b> County Auditor	<b>HOWARD R KING</b> cartographer  <b>JBS'01</b> Drawn	BMH 7-09 Revised	Aerial Photo 2-G-58 4-2004	<b>TAX MAP</b> <b>SPENCER TOWNSHIP</b> <b>GUERNSEY COUNTY OHIO</b> scale 1"=400'	Range 10	Twp 9	S7
---	--	---------------------	----------------------------------	---	-------------	----------	----

⑤