


- ML 16
- ① 38-00091 OR 70-527
BARBARA JACKSON
 - ⑤ 38-02214 OR 527-526
SUSAN ABRAMS
 - ⑧ V.147-81
OHIO POWER CO
 - ⑪ 38-02770 OR 267-157
DOROTHY LAREW
 - ⑫ 38-02808 OR 567-2300
ROYCE & TAYLOR WORLDWIDE LLC
 - ⑬ 38-02810.002 OR 567-5244
RAMELA L & BRIAN R HWY
 - ⑰ 38-02810.001 OR 76-385
WILLIAM NICHOLSON
 - ⑱ 38-02810 OR 72-686
BLACK & BLACK INS.

- ML 17
- ④ 38-00451 OR 48-645
VIRGIL JR & MARY STILLION
 - ⑤ 38-00284 OR 541-3389
DONALD WINE
 - ⑥ 38-00276 V.288-383
LARRY & WANDA LONG
 - ⑦ 38-00349 V.295-496
JOHN & CHUTAPHAN REID
 - ⑫ OHIO POWER SUB STA.
V.261 P572
 - ⑭ 38-00350.002 OR 442 P91477
RANDY LONG
 - ⑮ 38-00350.004 OR 240-565
MARY STILLION

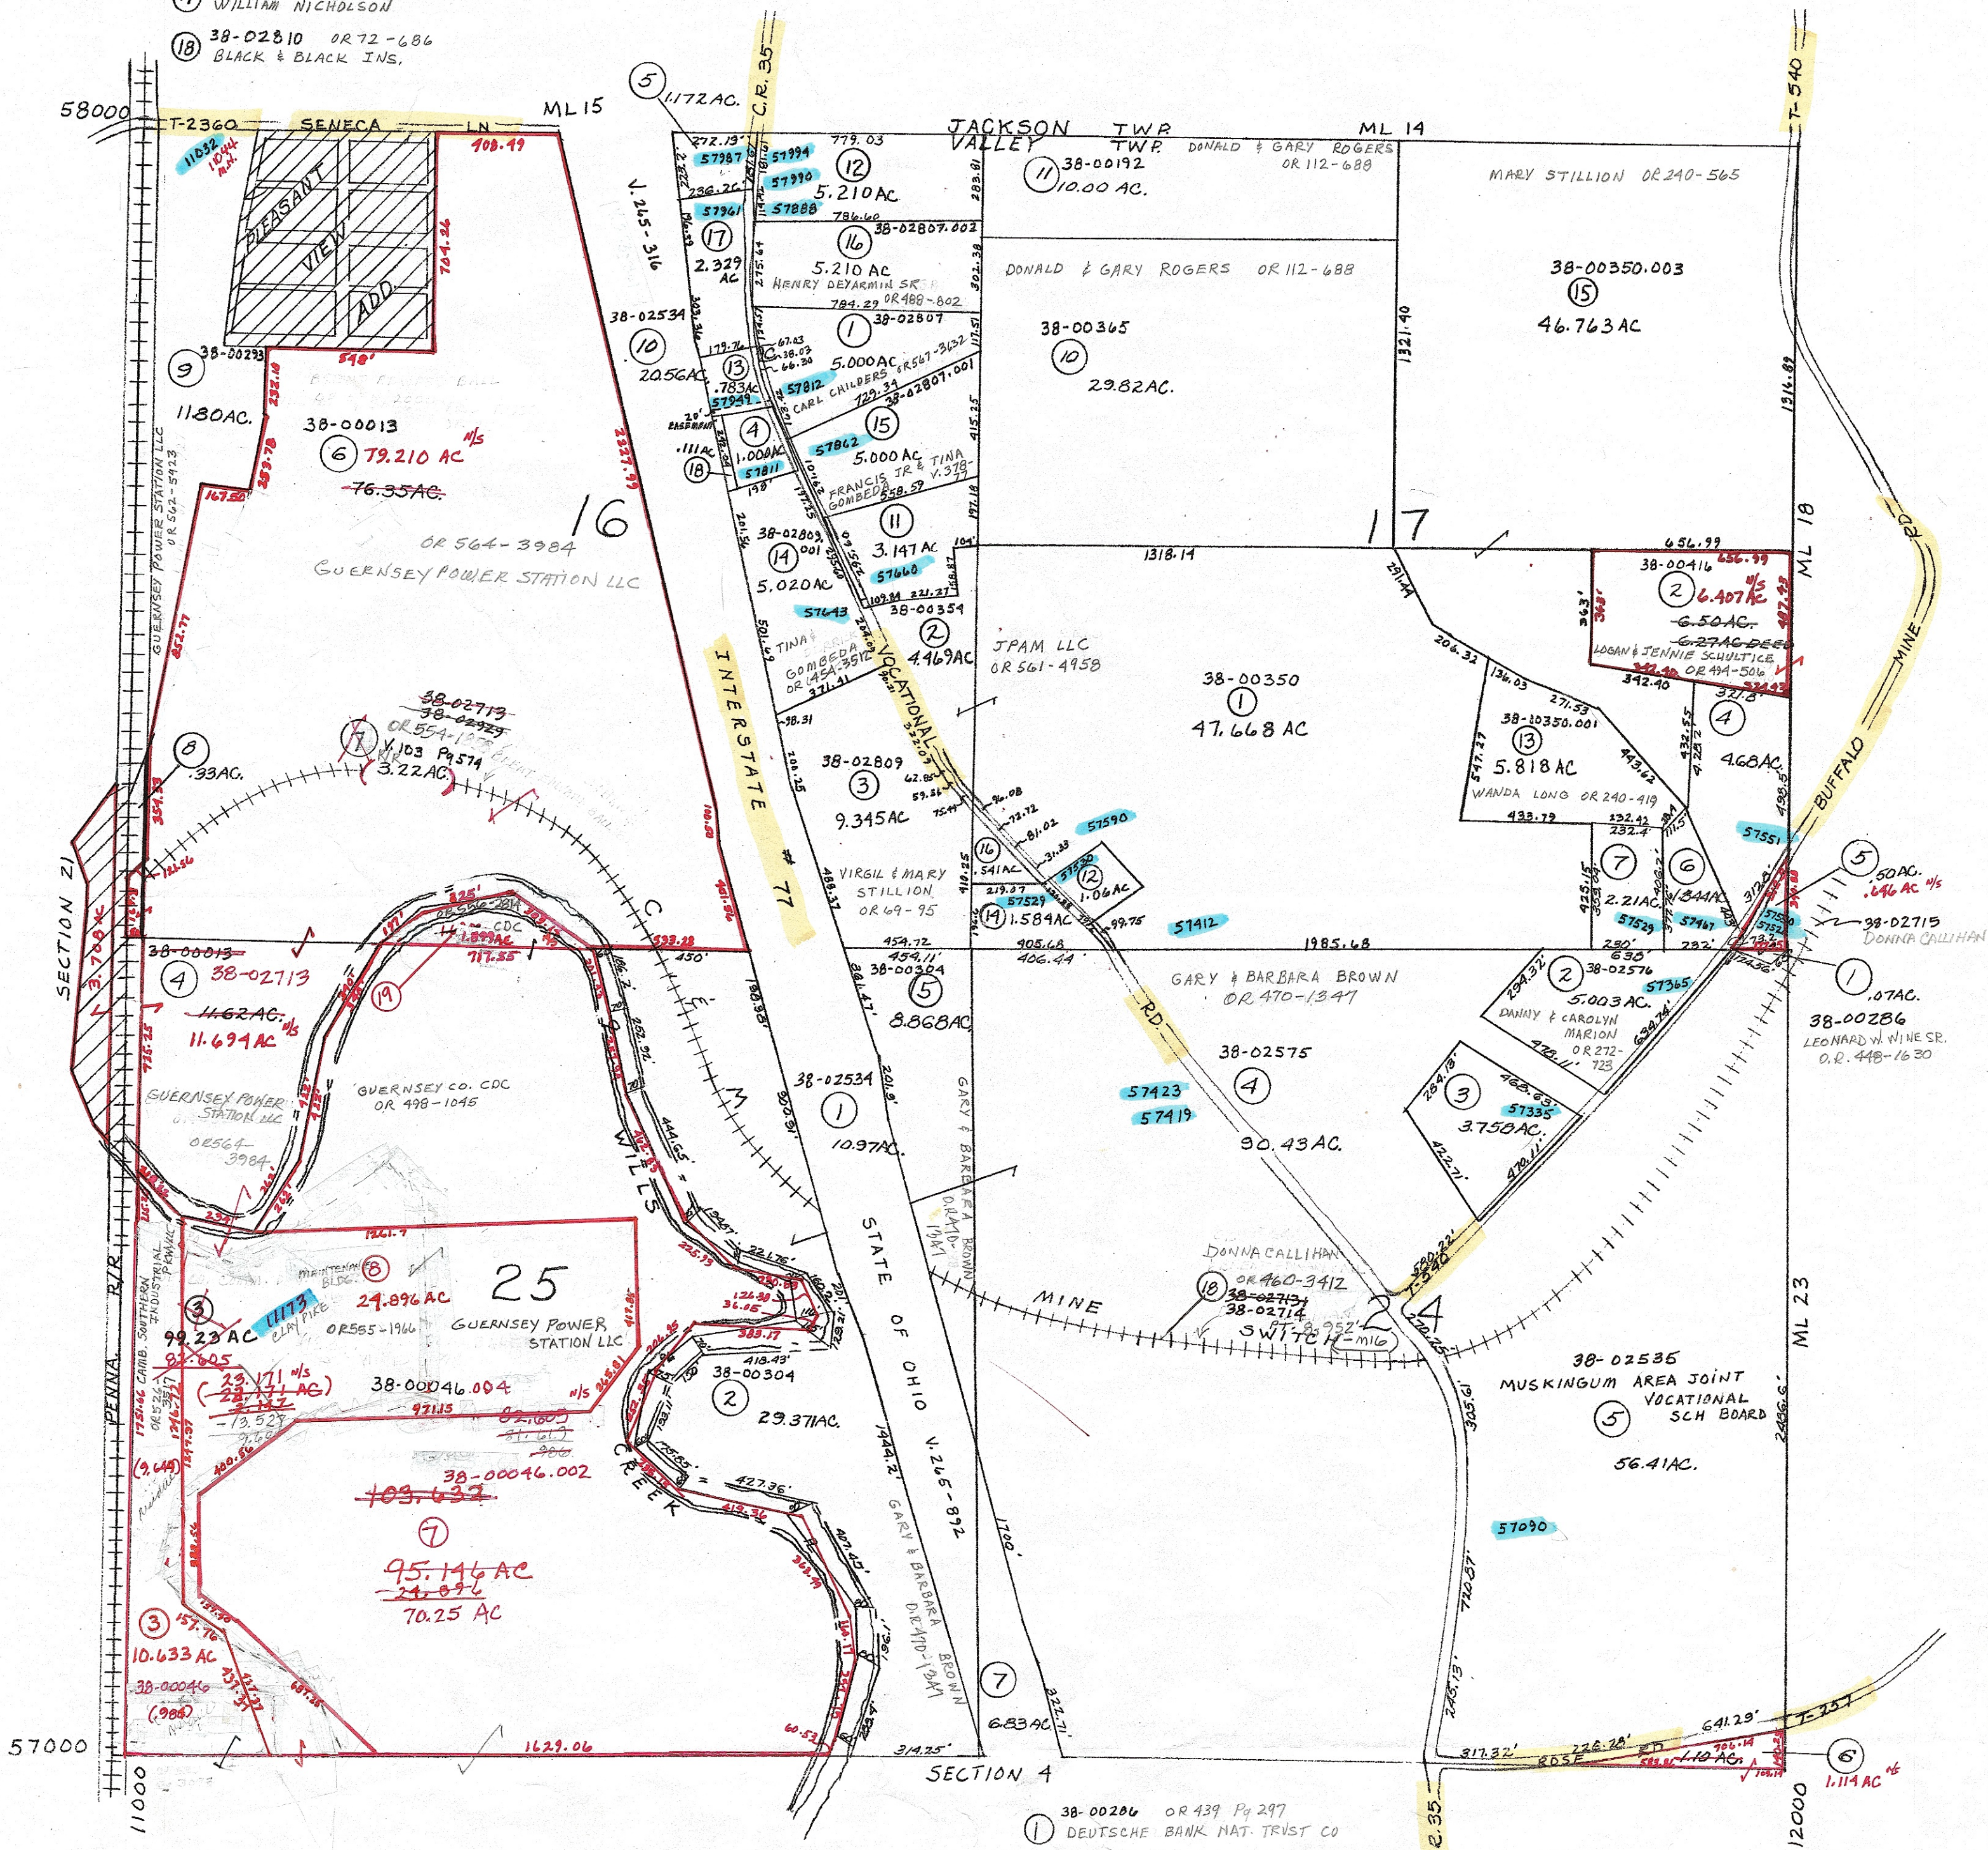

- ① 38-00206 OR 439 Pg 297
DEUTSCHE BANK NAT. TRUST CO
- ③ 38-02414 V.371-711
RONNIE & CHERYL CARR
- ⑥ 38-00465 OR 523-1093
SZUBER A LTD.

PRELIMINARY
MAPS IN THIS OFFICE ARE
FOR TAX PURPOSES
ONLY-VERIFY INFO. BY DEED RECORDS

DELMAR E. GEORGE
County Engineer

HOWARD R KING
cartographer
BMF
Drawn 11-30

MER 11/05
MER 4/02

Revised

Aerial Photo
26 152

scale

TAX MAP
VALLEY TWP.
GUERNSEY COUNTY OHIO

Range	Twp	16	17
21	25	16	24

②