

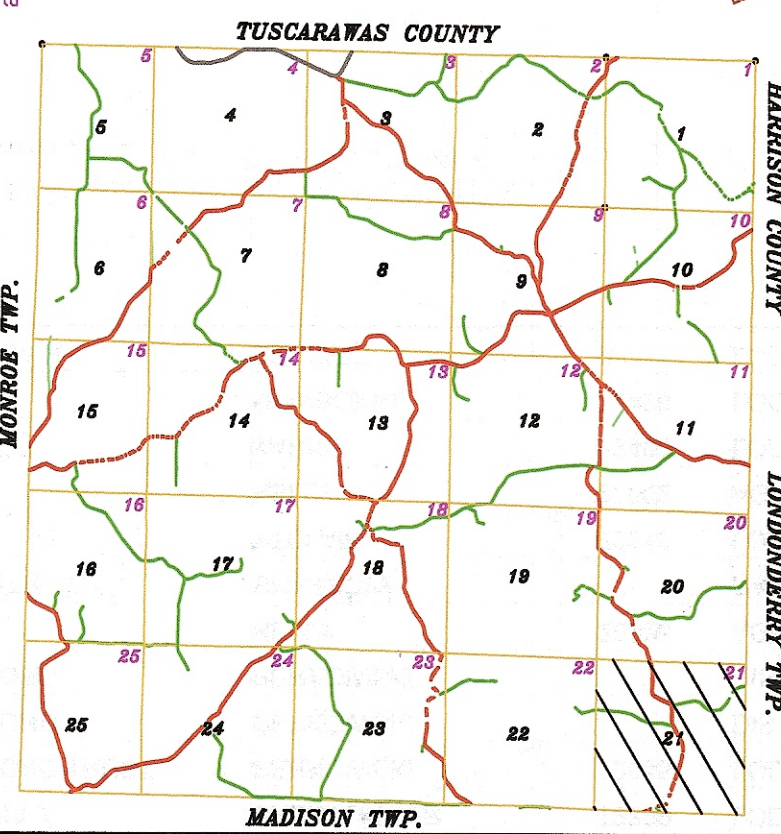


73000

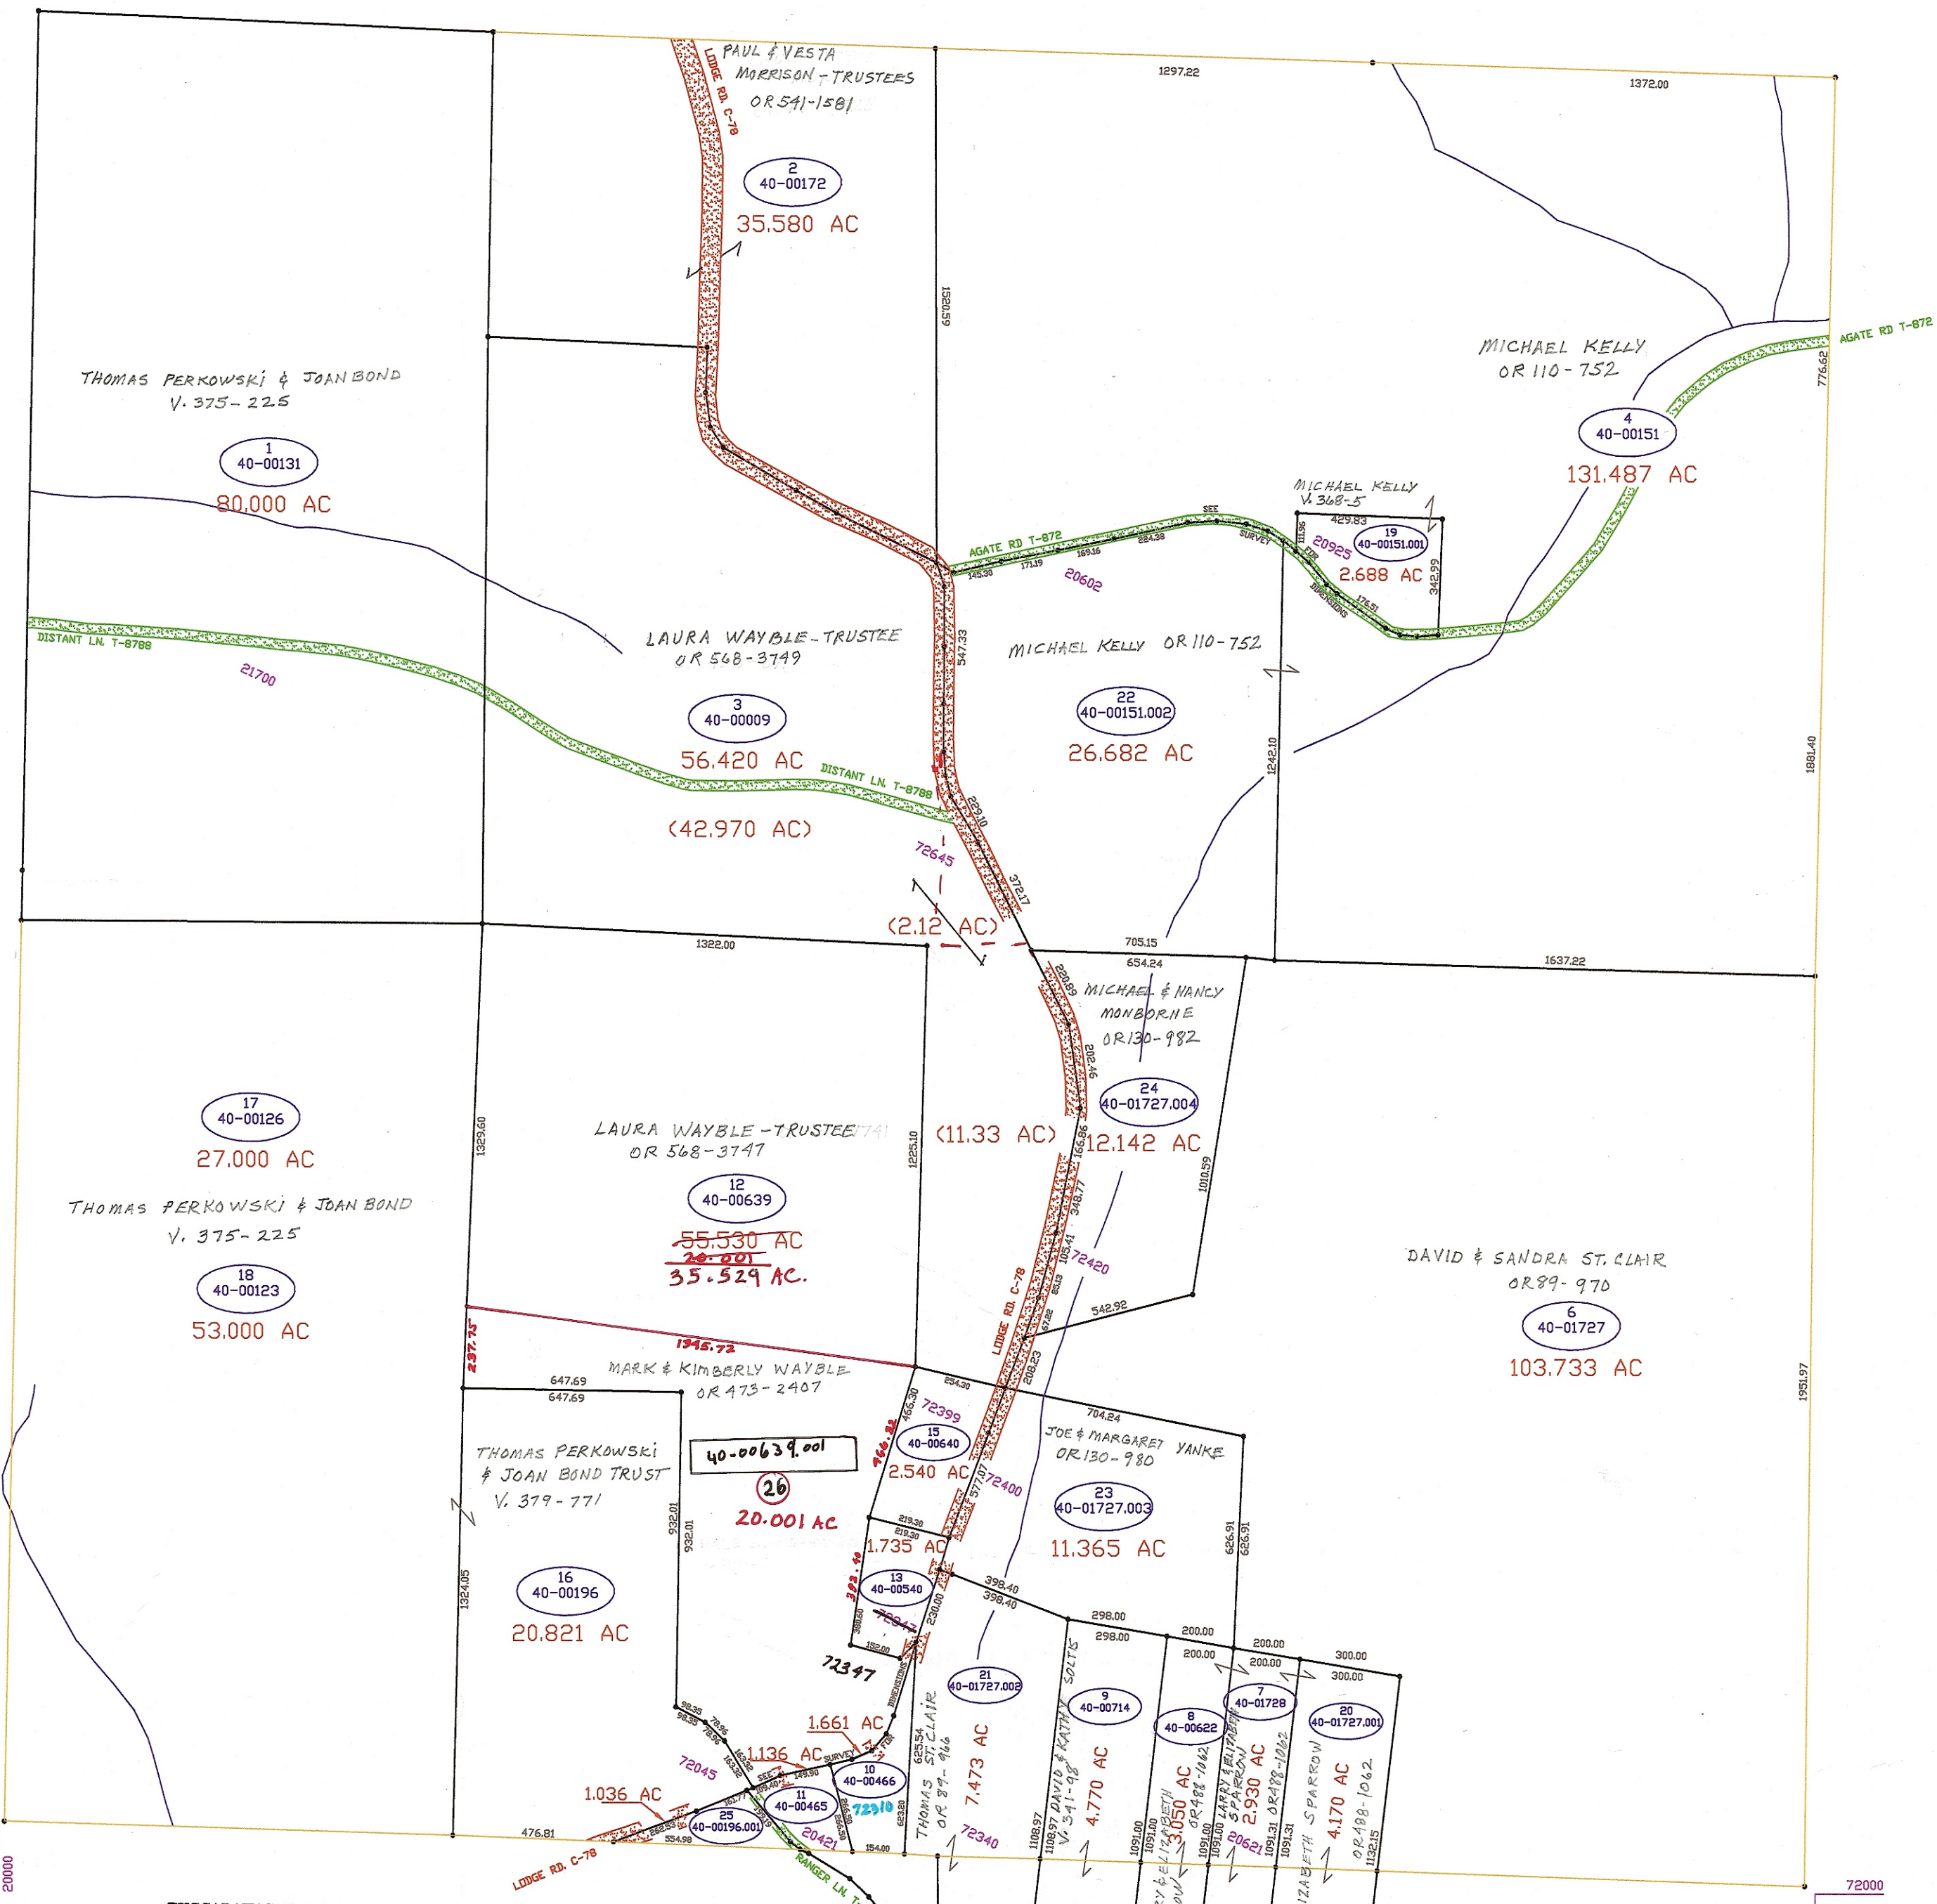

- (10) KENNETH HAYES N. 328-117
- (11) AUDREY ROMINGER OR 447-2378
- (13) MARK WAYBLE OR 458-979
- (15) DARROLD & CHAD BRENTLINGER OR 545-5711
- (25) WILLIAM BUZZARD OR 562-4485

MAPS IN THIS OFFICE ARE FOR TAX PURPOSES ONLY
 VERIFY INFO. BY DEED RECORDS
 D. GEORGE CO. ENGINEER
 T. BROWN CO. AUDITOR

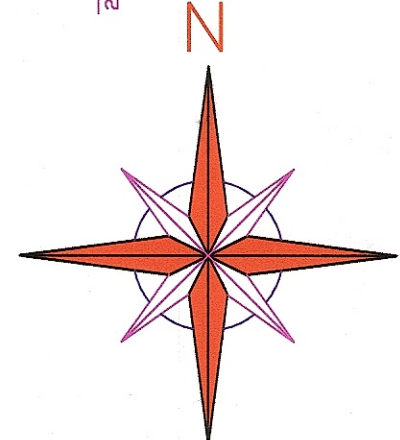

STATE ROADS	
COUNTY ROADS	
TOWNSHIP ROADS	
WATER	
ADDRESS	00000

SCALE IN FEET
 0 100 200 400 600

21

DELMAR E. GEORGE COUNTY ENGINEER	DRAWN BY: BRENT MCMANAWAY	REVISED MARCH 4, 2004	AERIAL PHOTO 2-C-98 # 103 (1988)	TAX MAP	RANGE	TOWNSHIP
TONY BROWN COUNTY AUDITOR				WASHINGTON TOWNSHIP	1	4S21
				GUERNSEY COUNTY OHIO		