


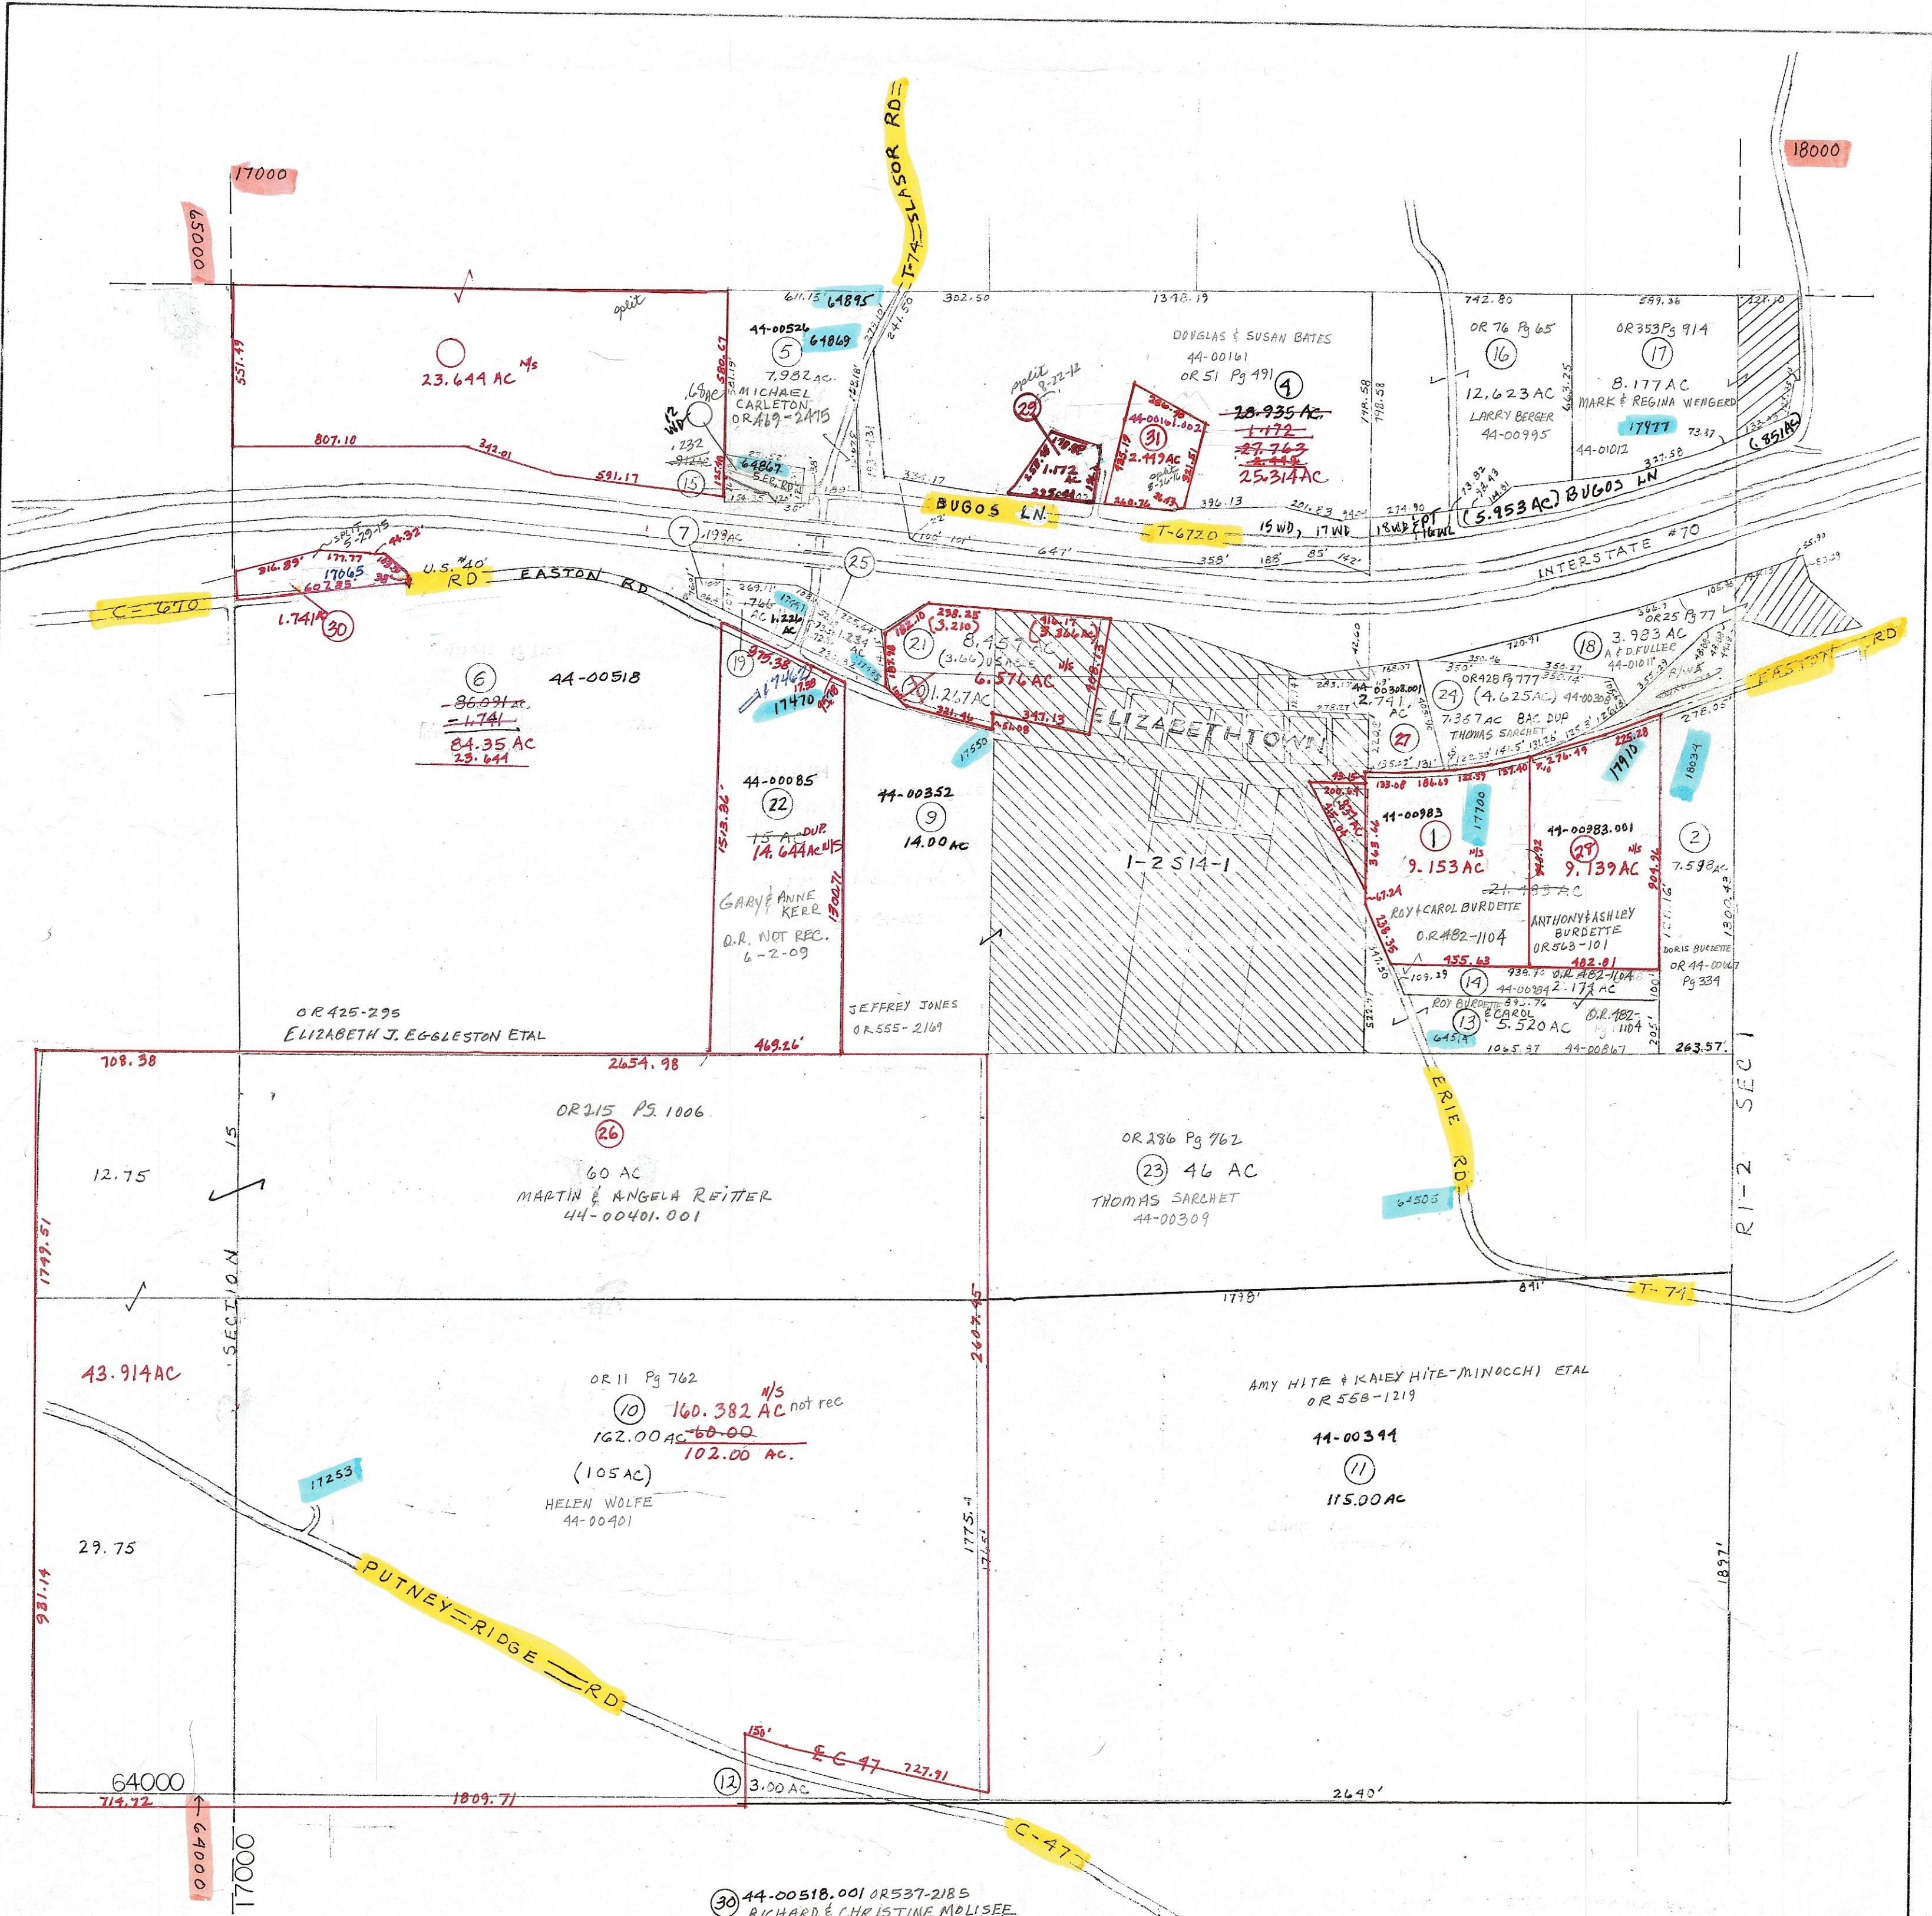

- (7) D.R. 497-1918 44-00519 ARTHUR & ELOISE GRAY & TIMOTHY GRAY
- (12) OR 343 Pg 646 44-00333 K & S SHUBART FARMS FAMILY LTD PART.
- (15) OR 476-2780 44-00525 MERWAN MARK JABER OR 513-301
- (19) D.R. 497-1918 44-00016 ARTHUR & ELOISE GRAY & TIMOTHY GRAY
- (21) OR 118 Pg 476 44-00607 KAREN M. DECKER
- (25) OR 444 Pg 25 44-00016.001 VIRGIL & DOROTHY WAUGH
- (27) D.R. 426-425 44-00388.001 DEBRA LAWSON
- (29) 44-00161.001 OR 524-144 ASHLEY BATES COFFMAN & DANIEL COFFMAN

- (30) 44-00518.001 OR 537-2185 RICHARD & CHRISTINE MOLISEE
- (31) 44-00161.002 PR 540-314 BRYAN W & CRYSTAL BATES

PRELIMINARY

MAPS IN THIS OFFICE ARE FOR TAX PURPOSES ONLY - VERIFY INFO. BY DEED RECORDS
T. BROWN - CO AUDITOR
T. PARNELL - CO. ENGINEER