


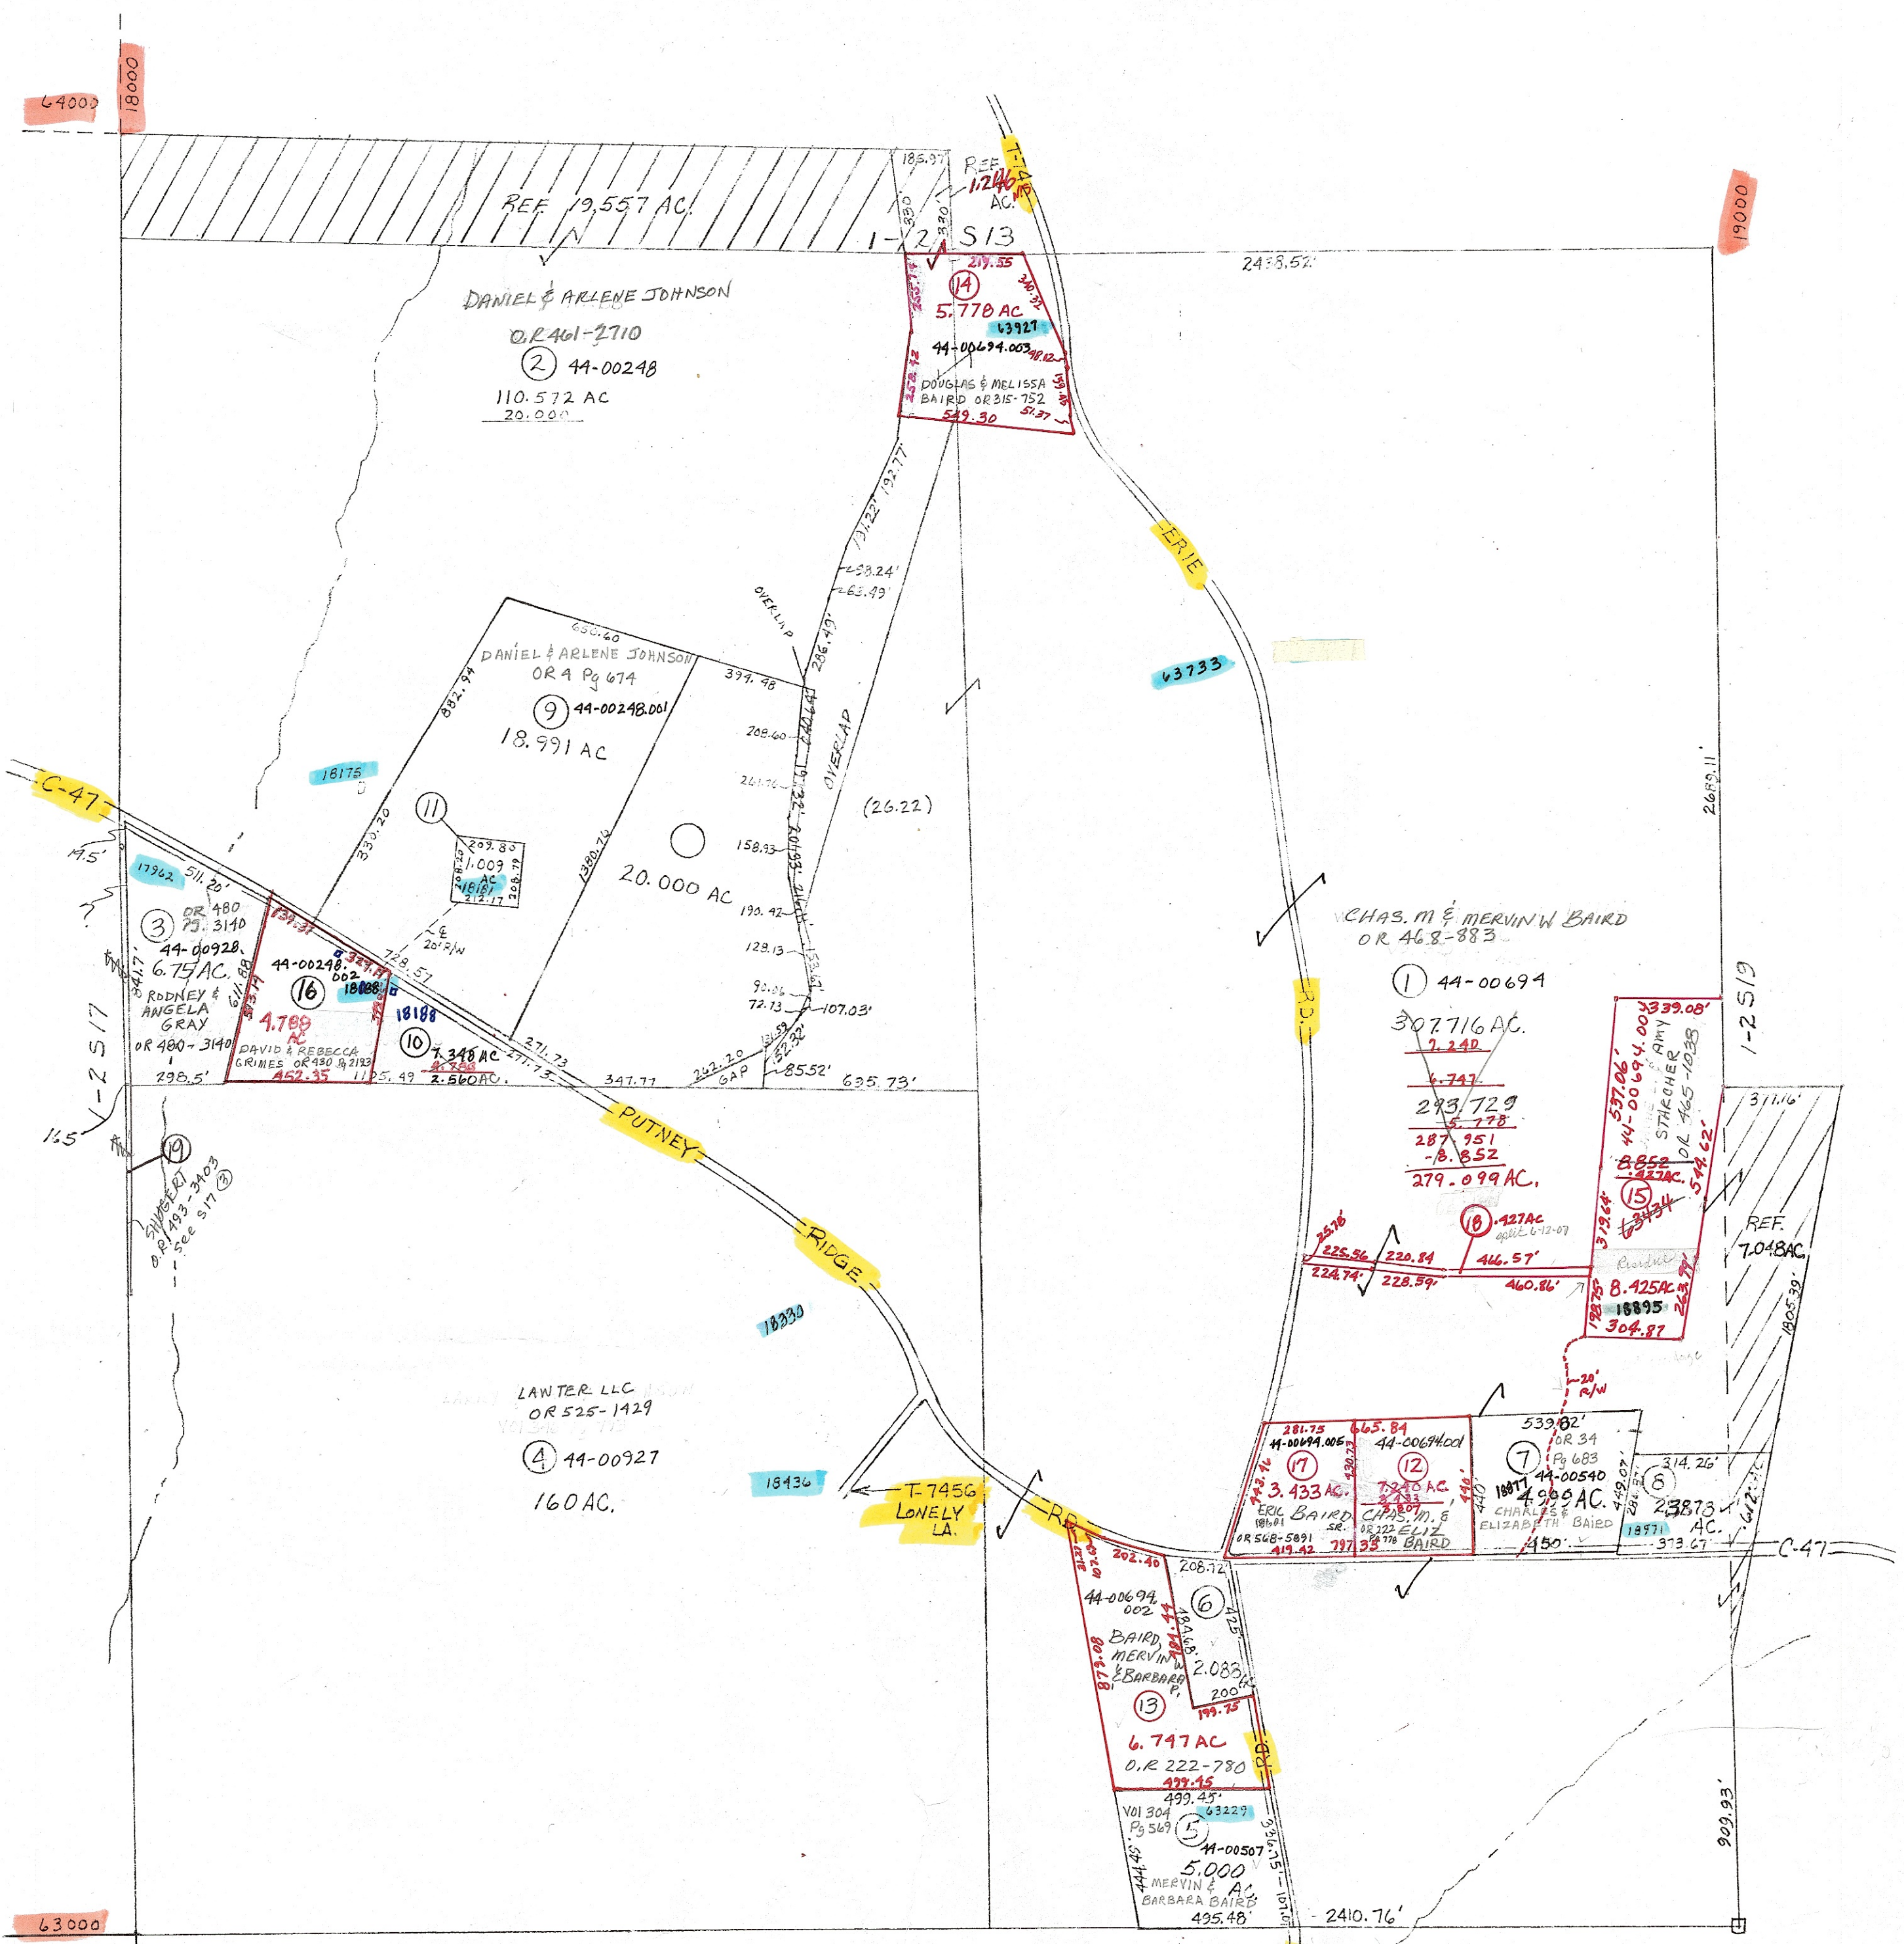

- ⑥ VOI 305 Pg 766 44-00985 COLUMBIA GAS TRANSMISSION CORP.
- ⑧ VOI 306 Pg 14 44-00512 ROBERT & ALICE DOUGLASS
- ⑪ OR 548 Pg 1527 44-00248.003 DANIEL & ARLENE JOHNSON
- ⑩ OR 457 Pg 1725 44-00248.002 LAURA L. FRANKS
- ⑪ OR 465-2626 44-00694.006 WAYNE M. BAIRD
- ⑩ 44-00694.006 OR 468-883 CHAS. M. & MERVIN W. BAIRD

PRELIMINARY

MAPS IN THIS OFFICE ARE FOR TAX PURPOSES ONLY - VERIFY INFO. BY DEED RECORDS
T. BROWN - CO AUDITOR
T. PARNELL - CO. ENGINEER

26

THOMAS D. PARNELL co engineer	BMF cartographer	4-95 MER Revised	Aerial Photo #97 (1986) 1Gill	1"=400' scale	WILLS TAX MAP GUERNSEY COUNTY OHIO TWP.	Range	Twp	
LEONARD PATTERSON co auditor	3-89 Drawn					1	2	S18