


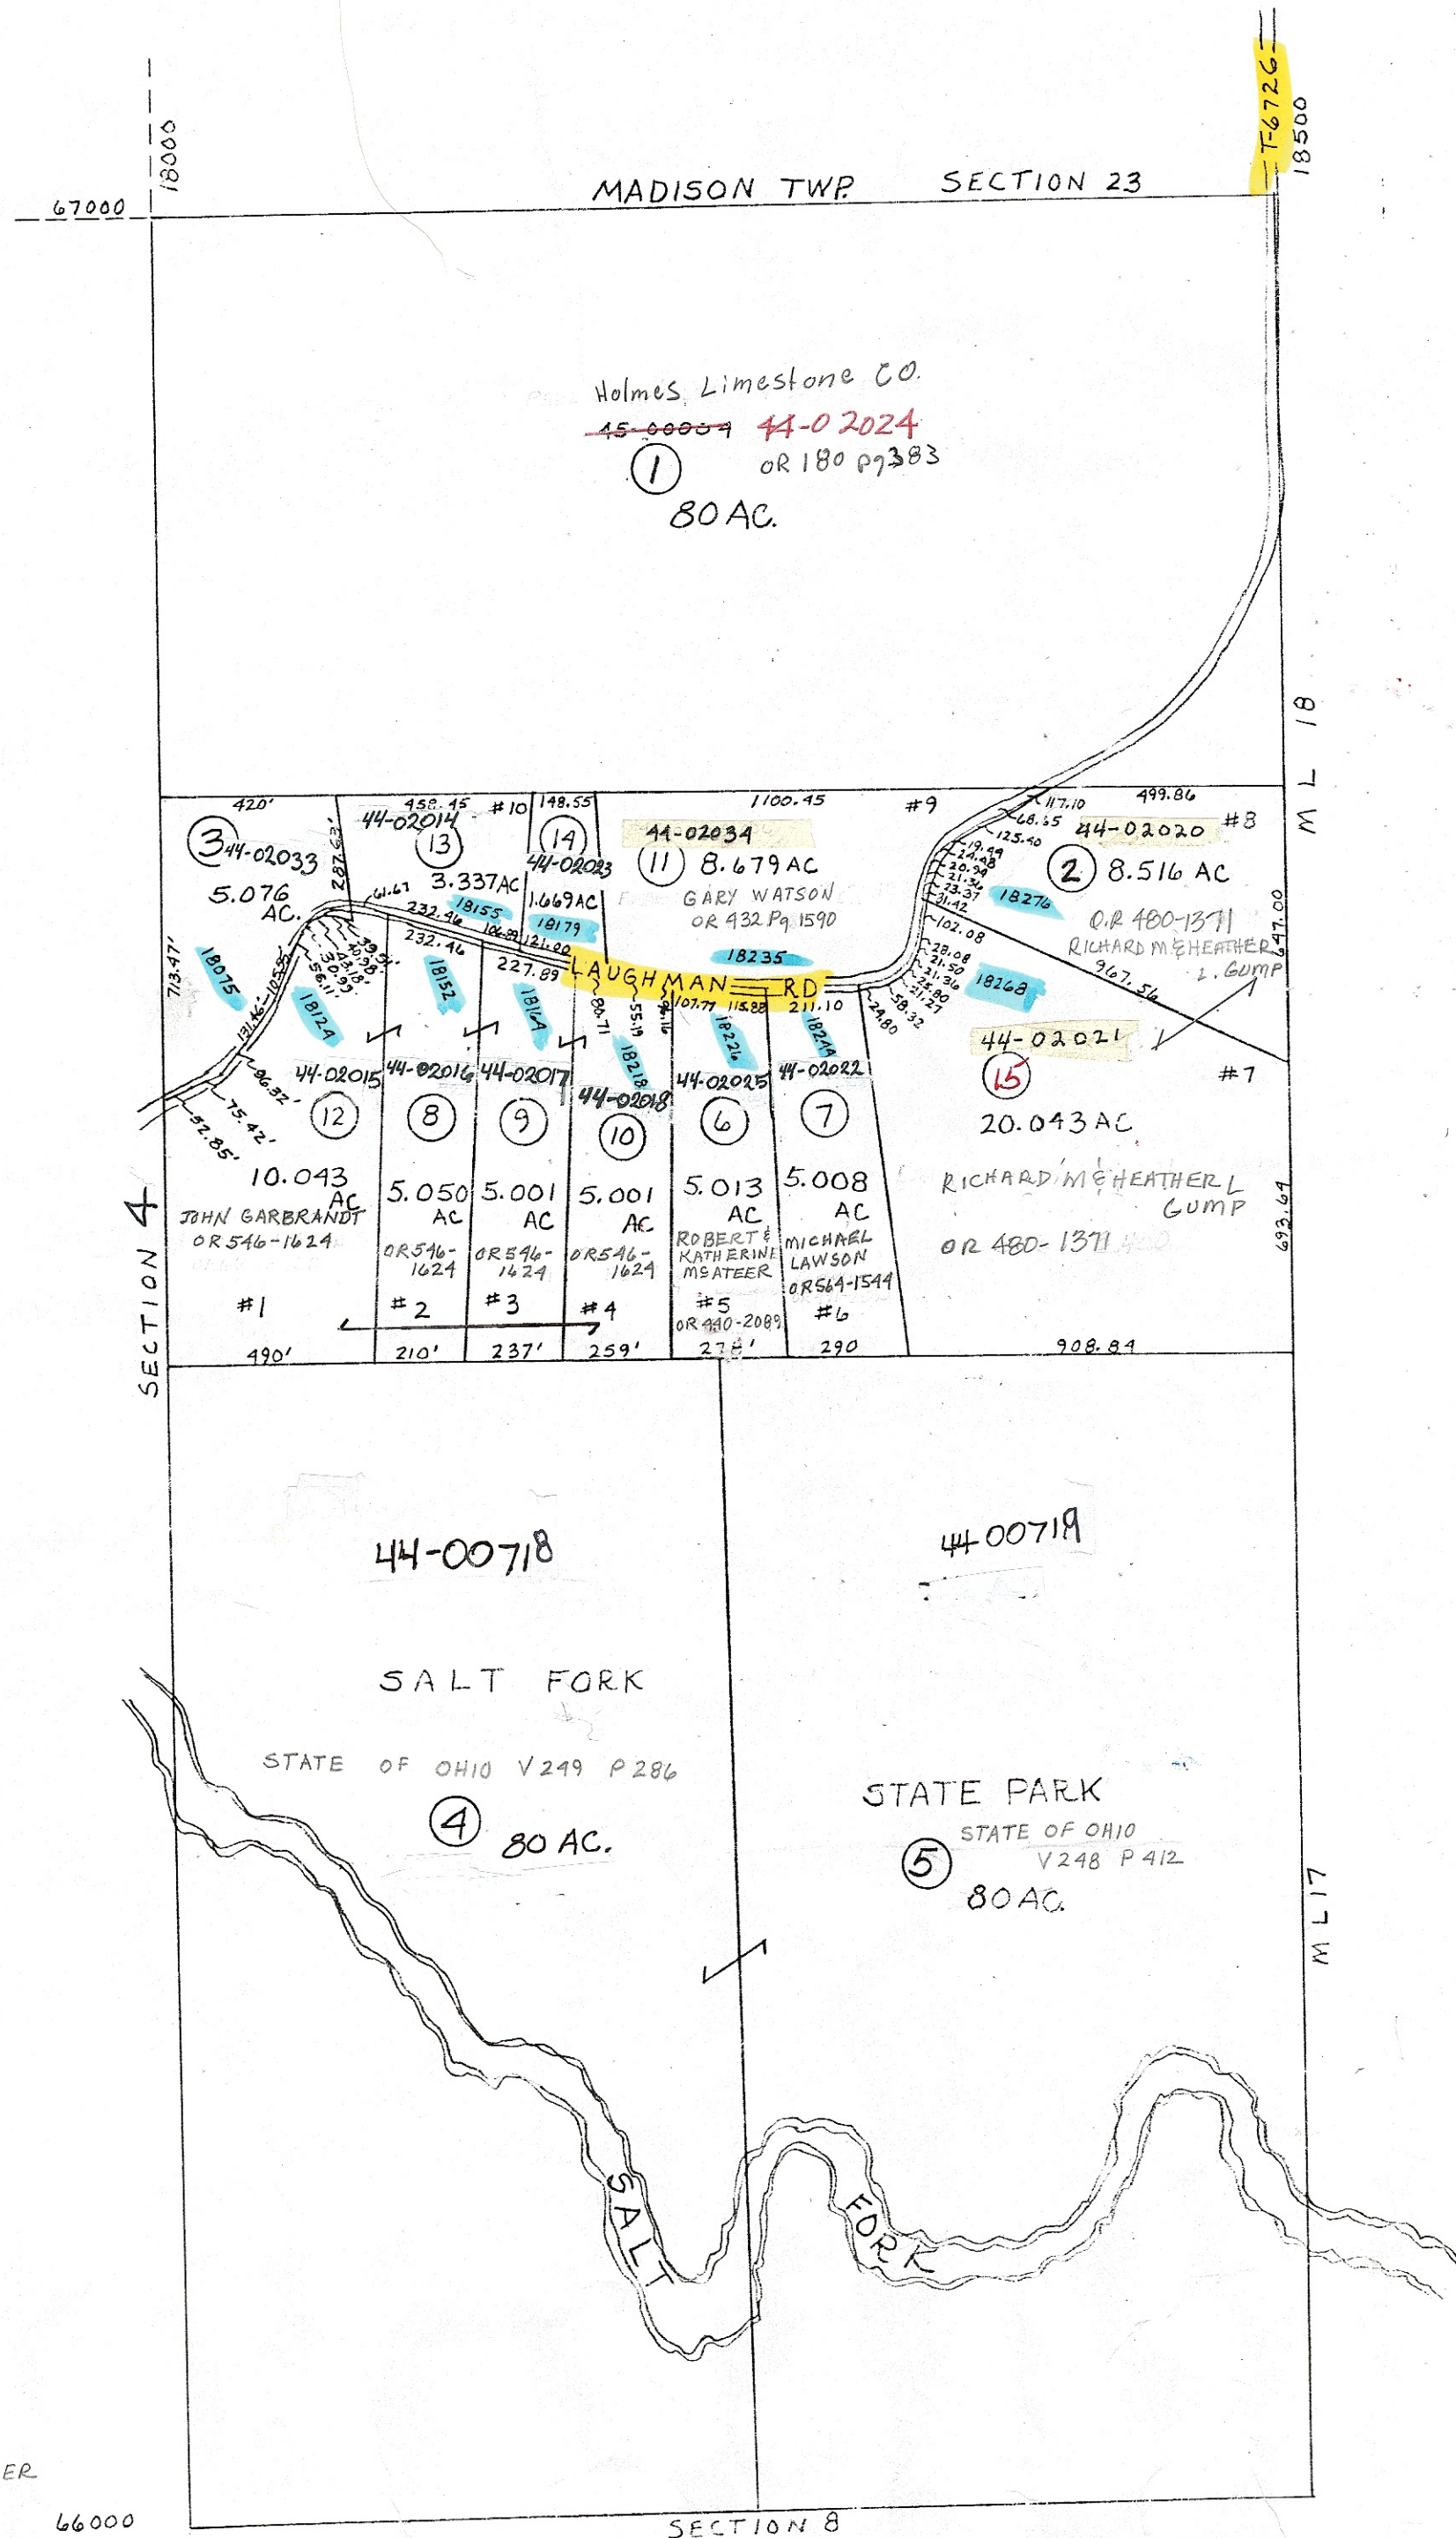

- ③ ARNOLD VAN HORN OR 558-5970
- ⑧ ⑨ ⑩ DALE GORECKI & DENNIS YEAGER
- ⑬ JOHNNIE DEMPSEY JR ET AL OR 478 P 37
- ⑭ JIMMY LEE KINDER JR. OR 558-3096

PRELIMINARY
 MAPS IN THIS OFFICE ARE
 FOR TAX PURPOSES
 ONLY-VERIFY INFO. BY DEED RECORDS

MAPS IN THIS OFFICE ARE
 FOR TAX PURPOSES
 ONLY-VERIFY INFO. BY DEED RECORDS
 G. SMITH - CO. ENGINEER

LLOYD A BROCKWELL co engineer	HOWARD R KING cartographer BMF	5-95 MEB Revised	Aerial Photo 1GG107	TAX MAP WILLS TWP. GUERNSEY COUNTY OHIO	Range 12 Township 25S3
LEONARD PATTERSON co auditor	Drawn 7-83		scale 1"=400'		