


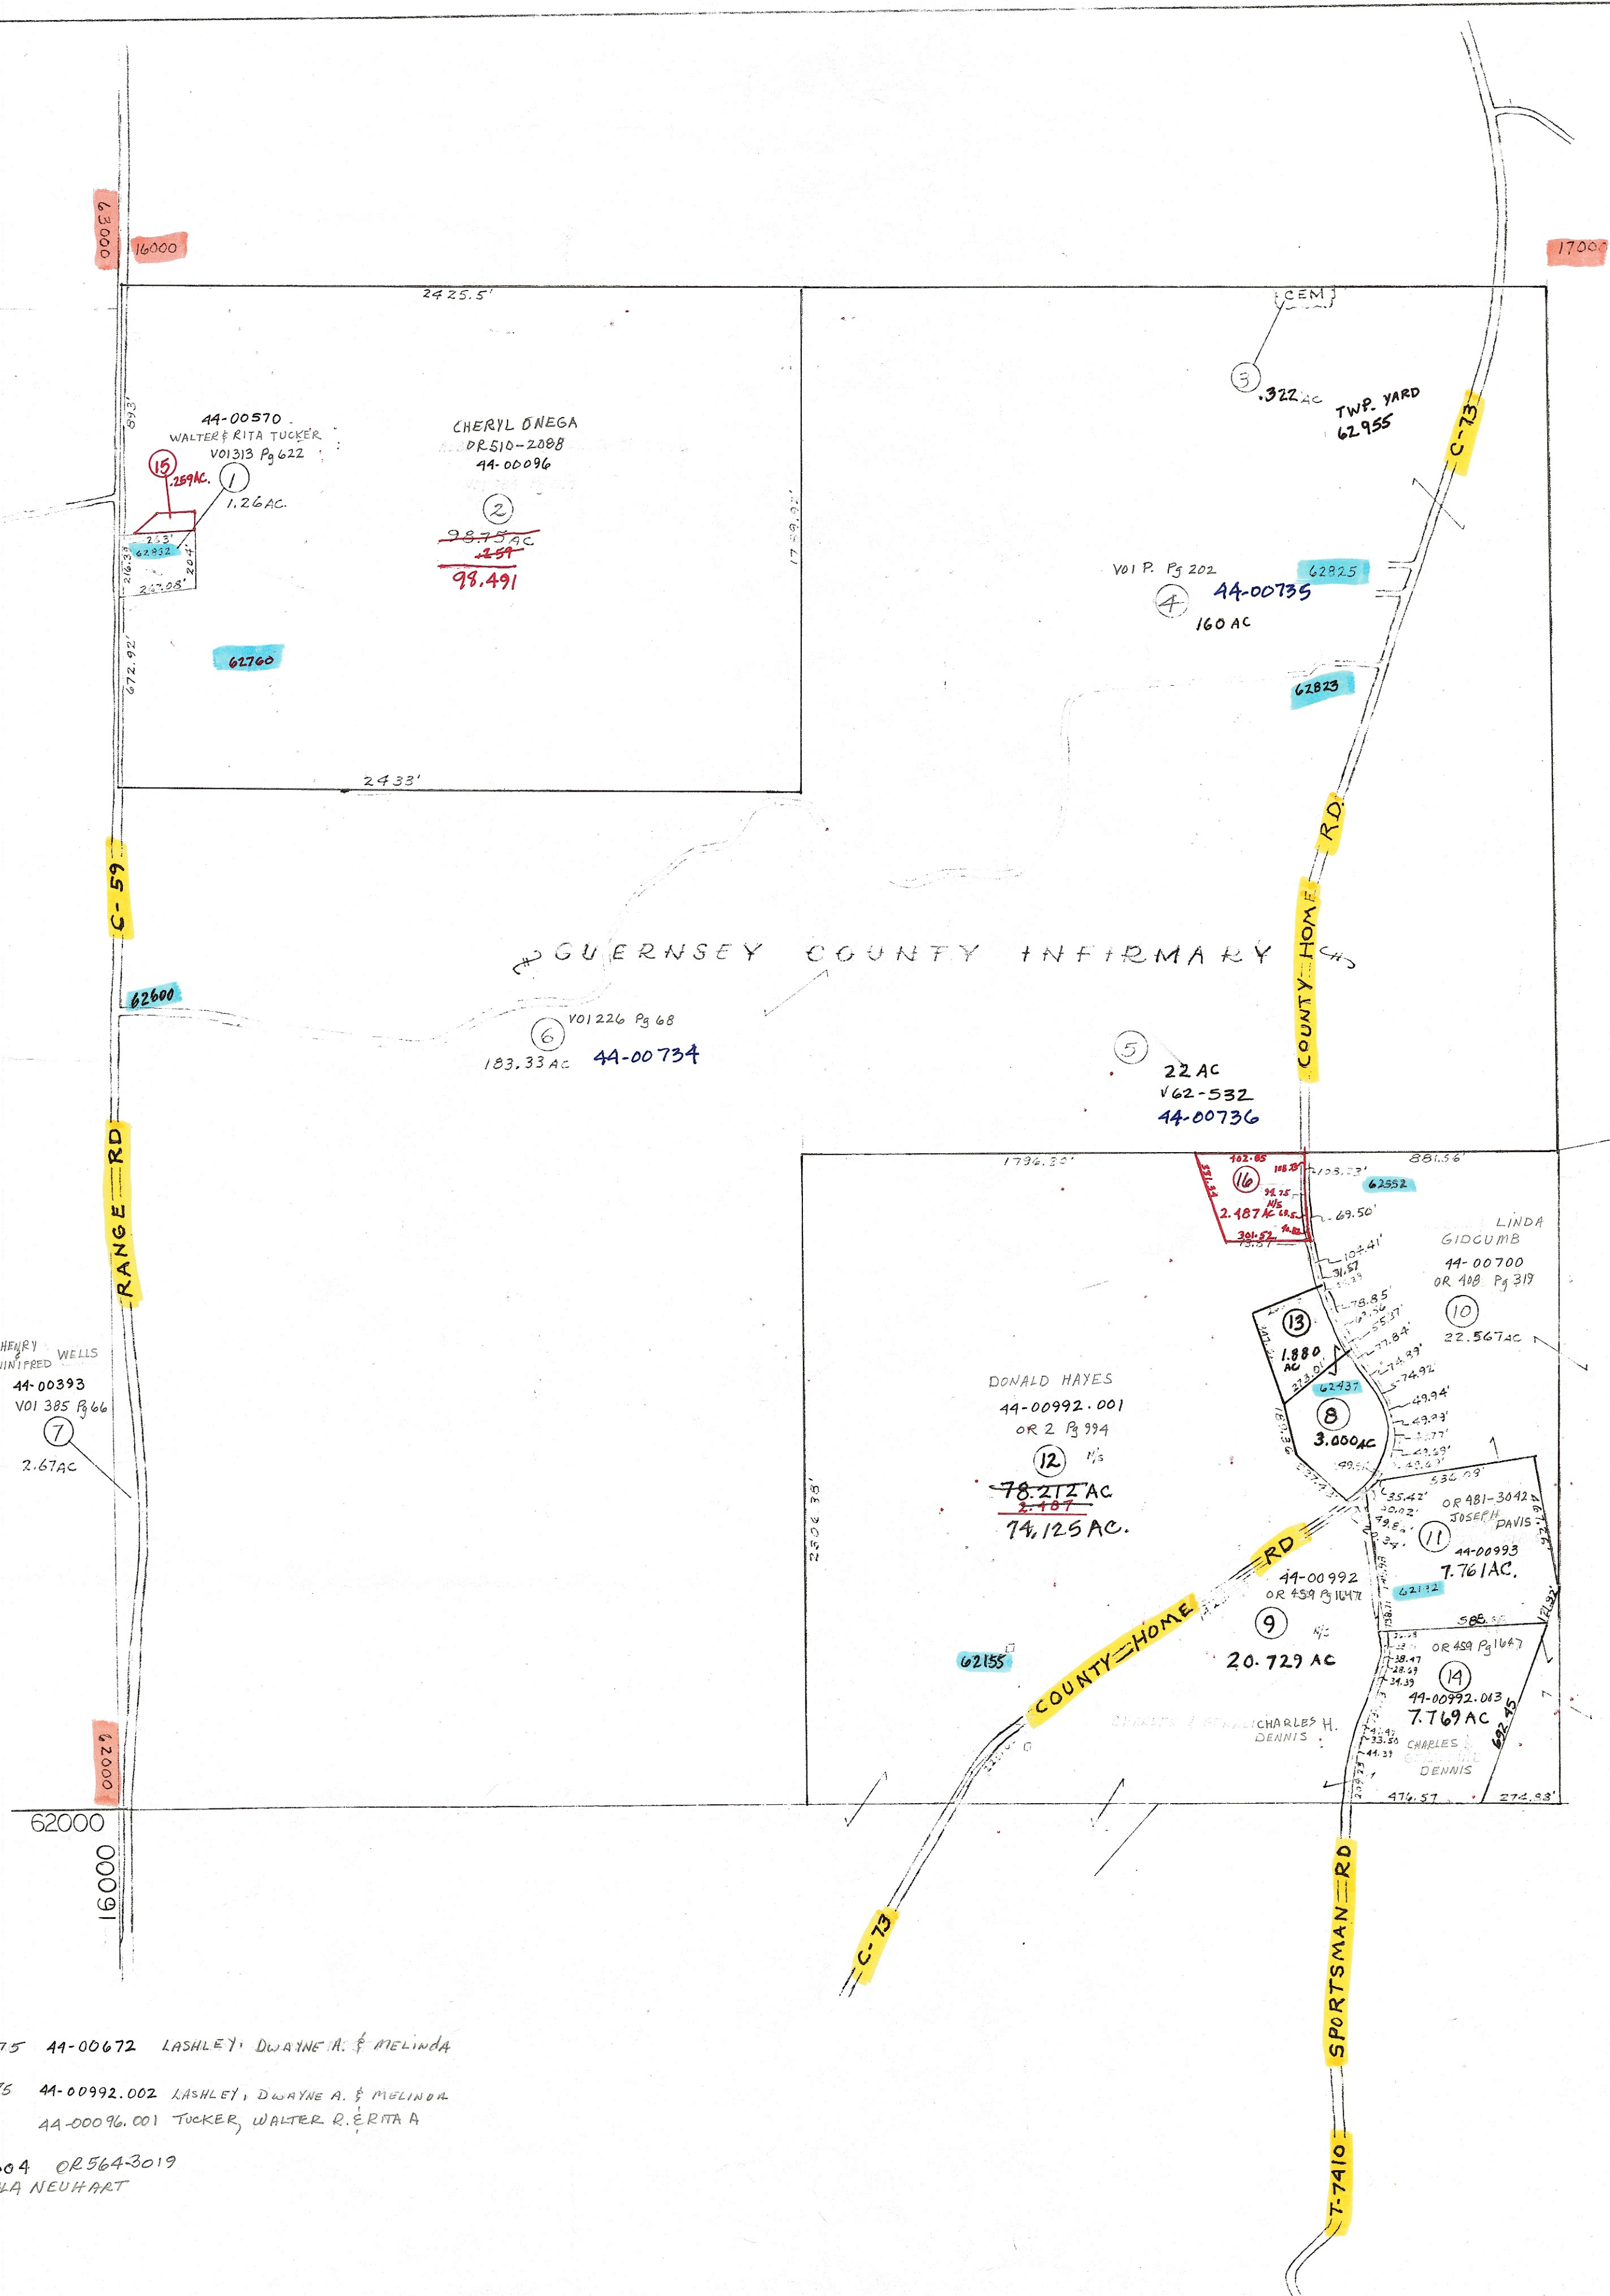

- ⑧ OR 274 Pg 175 44-00672 LASHLEY, DWAYNE A. & MELINDA
- ⑬ OR 274 Pg 175 44-00992.002 LASHLEY, DWAYNE A. & MELINDA
- ⑭ O.R. 427-16 44-00096.001 TUCKER, WALTER R. & RITA A
- ⑮ 44-00992.004 OR 564-3019 GAREN & KALA NEUHART

PRELIMINARY

MAPS IN THIS OFFICE ARE
FOR TAX PURPOSES
LY - VERIFY INFO. BY DEED RECORDS
T. DROWN - CO AUDITOR
ENGINEER

LLOYD A BROCKWELL co engineer		HOWARD R KING cartographer	4- '95 MER <u>Revised</u>	Aerial Photo 26698 266100	TAX MAP WILLS TWP. scale 1"=400' GUERNSEY COUNTY OHIO DEC. 11, 1973	Range	Twp	S25
LEONARD PATTERSON co auditor						1	2	
		Drawn						