
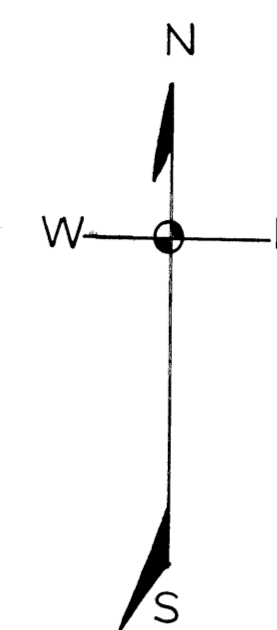


COUNTY HOME CEMETERY
 GUERNSEY CO. WILLS TWP.
 OFFICIAL PROJECT NOS. 465-42-3-467
 665-42-3-232

LEGEND	HISTORY
① REVOLUTIONARY WAR	U.S. MILITARY
⑩ WAR OF 1812	LAND GRANT
⑯ WAR WITH MEXICO	EST. ABOUT 1802.
⑲ CIVIL WAR	
⑳ SPANISH-AM WAR	
⑳ WORLD WAR	



SCALE 20' = 1" .10 ACRE

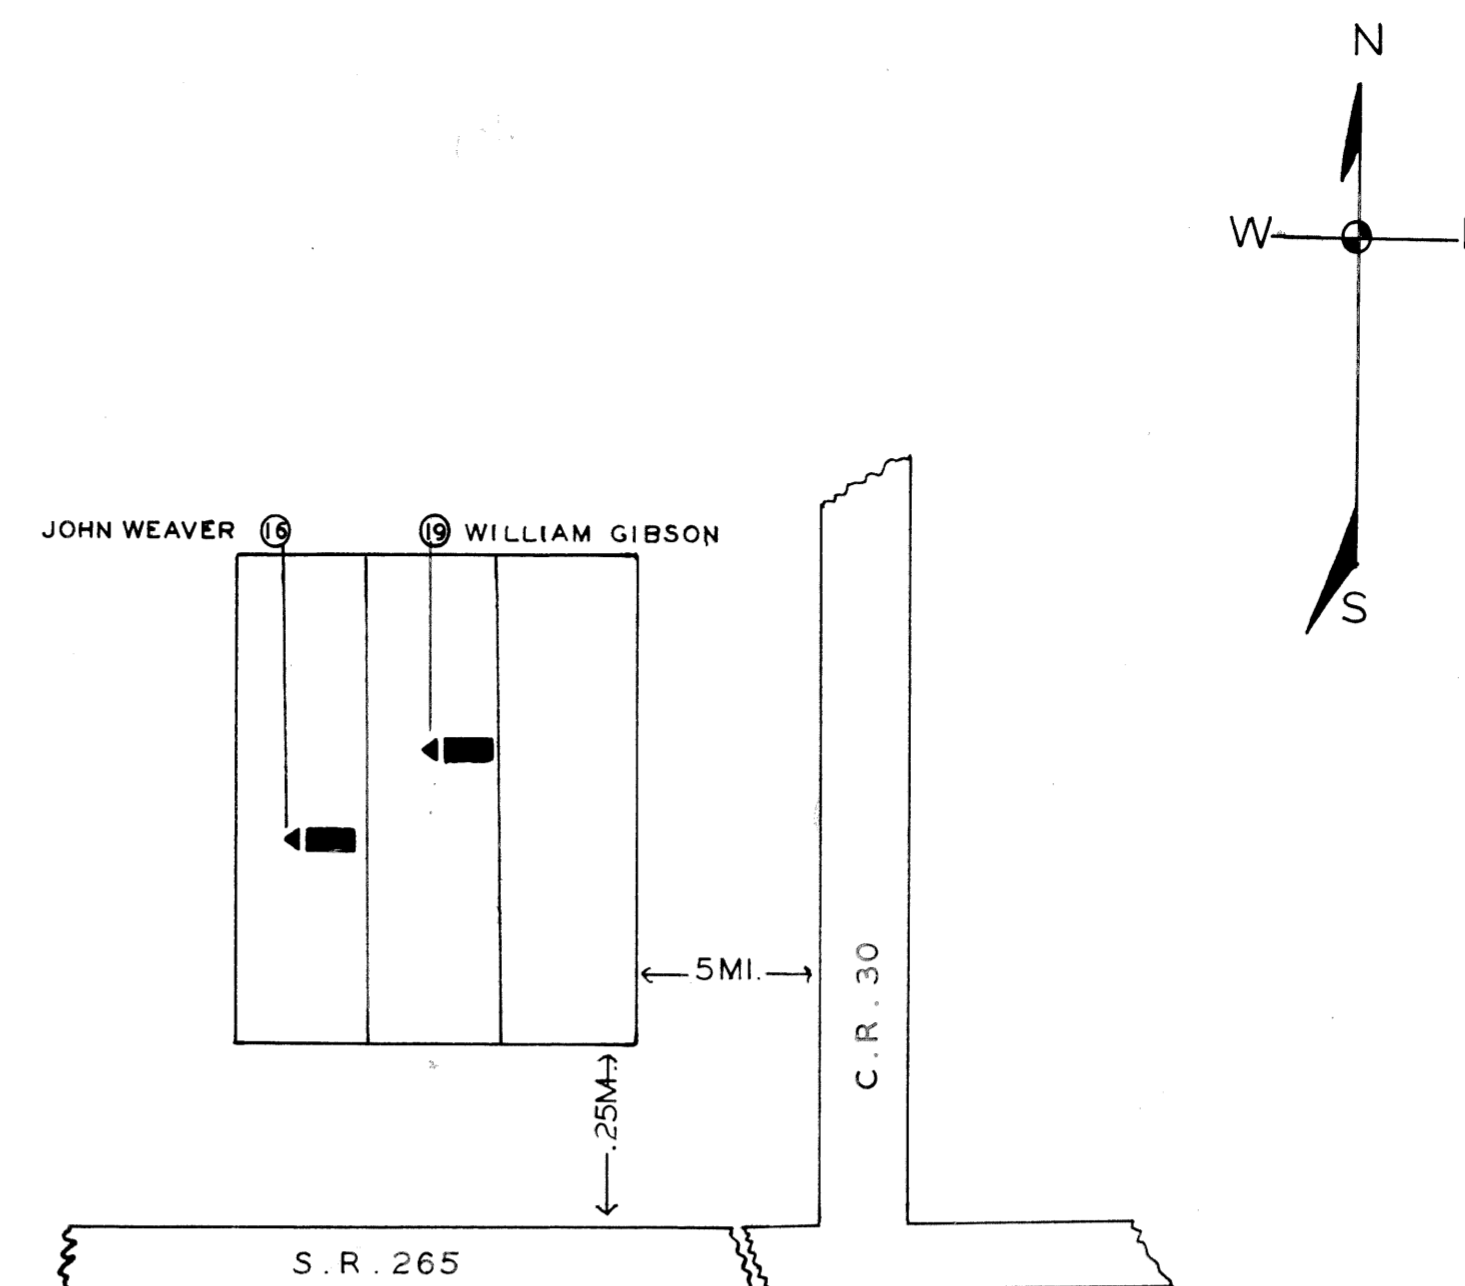

WEAVER CEMETERY
 GUERNSEY CO. WILLS TWP.
 OFFICIAL PROJECT NOS. 465-42-3-467
 665-42-3-232

LEGEND	HISTORY
① REVOLUTIONARY WAR	U.S. MILITARY
⑩ WAR OF 1812	LAND GRANT
⑯ WAR WITH MEXICO	EST. ABOUT 1860.
⑲ CIVIL WAR	
⑳ SPANISH-AM. WAR	
⑳ WORLD WAR	



SCALE 20' = 1" .049 ACRE

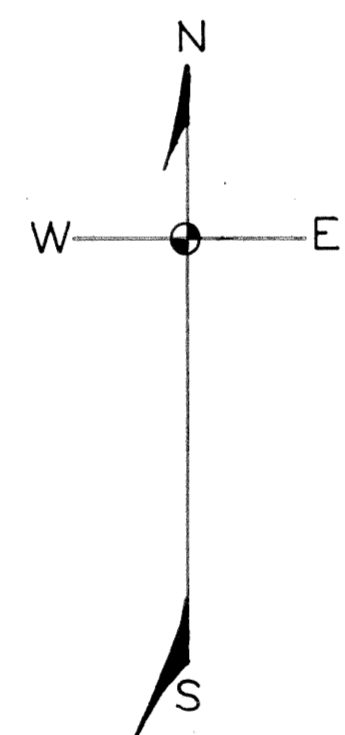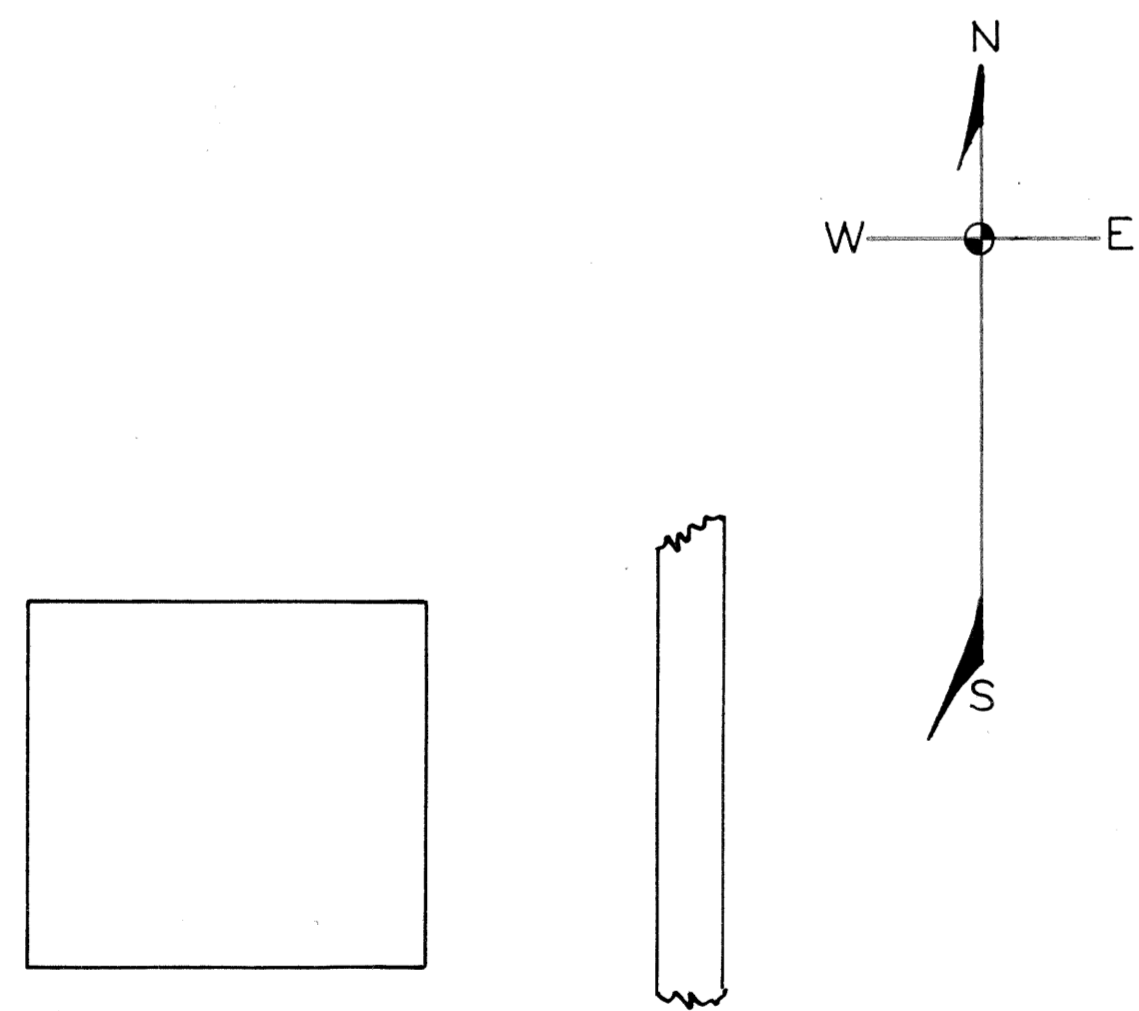

SARCHETS CEMETERY
 GUERNSEY CO. CAMBRIDGE TWP.
 OFFICIAL PROJECT NOS. 465-42-3-467
 665-42-3-232

LEGEND	HISTORY
① REVOLUTIONARY WAR	U.S. MILITARY
⑩ WAR OF 1812	LAND GRANT
⑯ WAR WITH MEXICO	EST. ABOUT 1842.
⑲ CIVIL WAR	
⑳ SPANISH-AM. WAR	
⑳ WORLD WAR	

SCALE 20' = 1" .04 ACRE

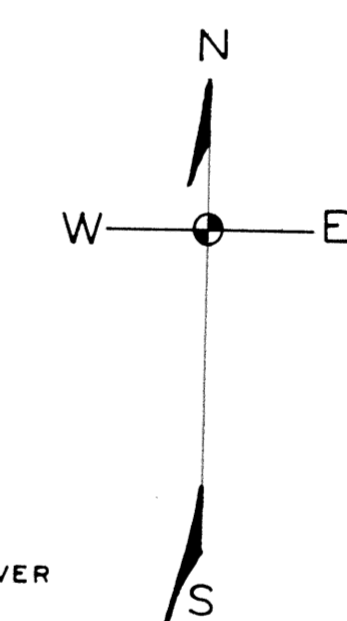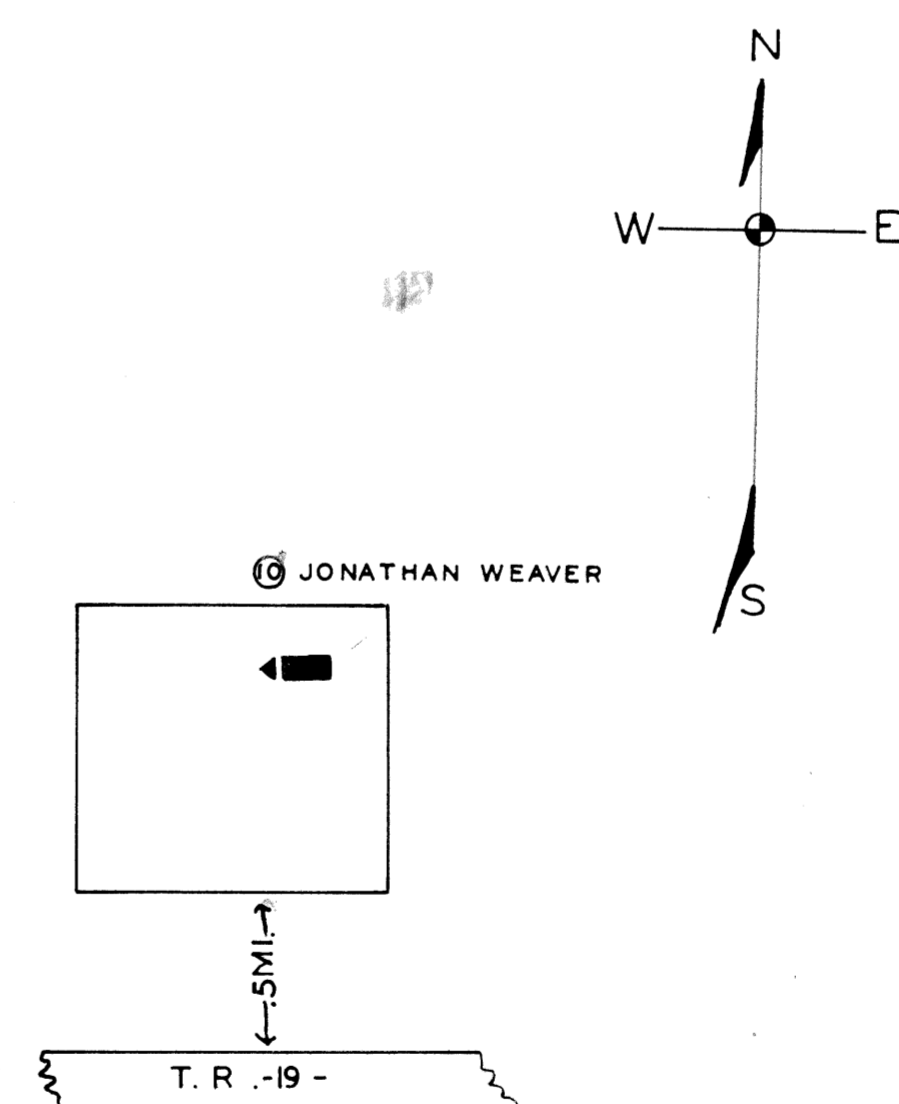

WARNE CEMETERY
 GUERNSEY CO. CENTER TWP.
 OFFICIAL PROJECT NOS. 465-42-3-467
 665-42-3-232

LEGEND	HISTORY
① REVOLUTIONARY WAR	U.S. MILITARY
⑩ WAR OF 1812	LAND GRANT
⑯ WAR WITH MEXICO	EST. ABOUT 1811.
⑲ CIVIL WAR	
⑳ SPANISH-AM. WAR	
⑳ WORLD WAR	

SCALE 20' = 1" .022 ACRE