


CHESTNUT HILL CEMETERY
 GUERNSEY CO. WASHINGTON TWP.
 OFFICIAL PROJECT NO'S 465-42-3-467
 665-42-3-232

LEGEND	HISTORY
① REVOLUTIONARY WAR	U.S. MILITARY
⑩ WAR OF 1812	LAND GRANT
⑮ WAR WITH MEXICO	EST. ABOUT 1840.
⑲ CIVIL WAR	
⑳ SPANISH-AM. WAR	
㉑ WORLD WAR	


SCALE 20' = 1" .37 ACRE

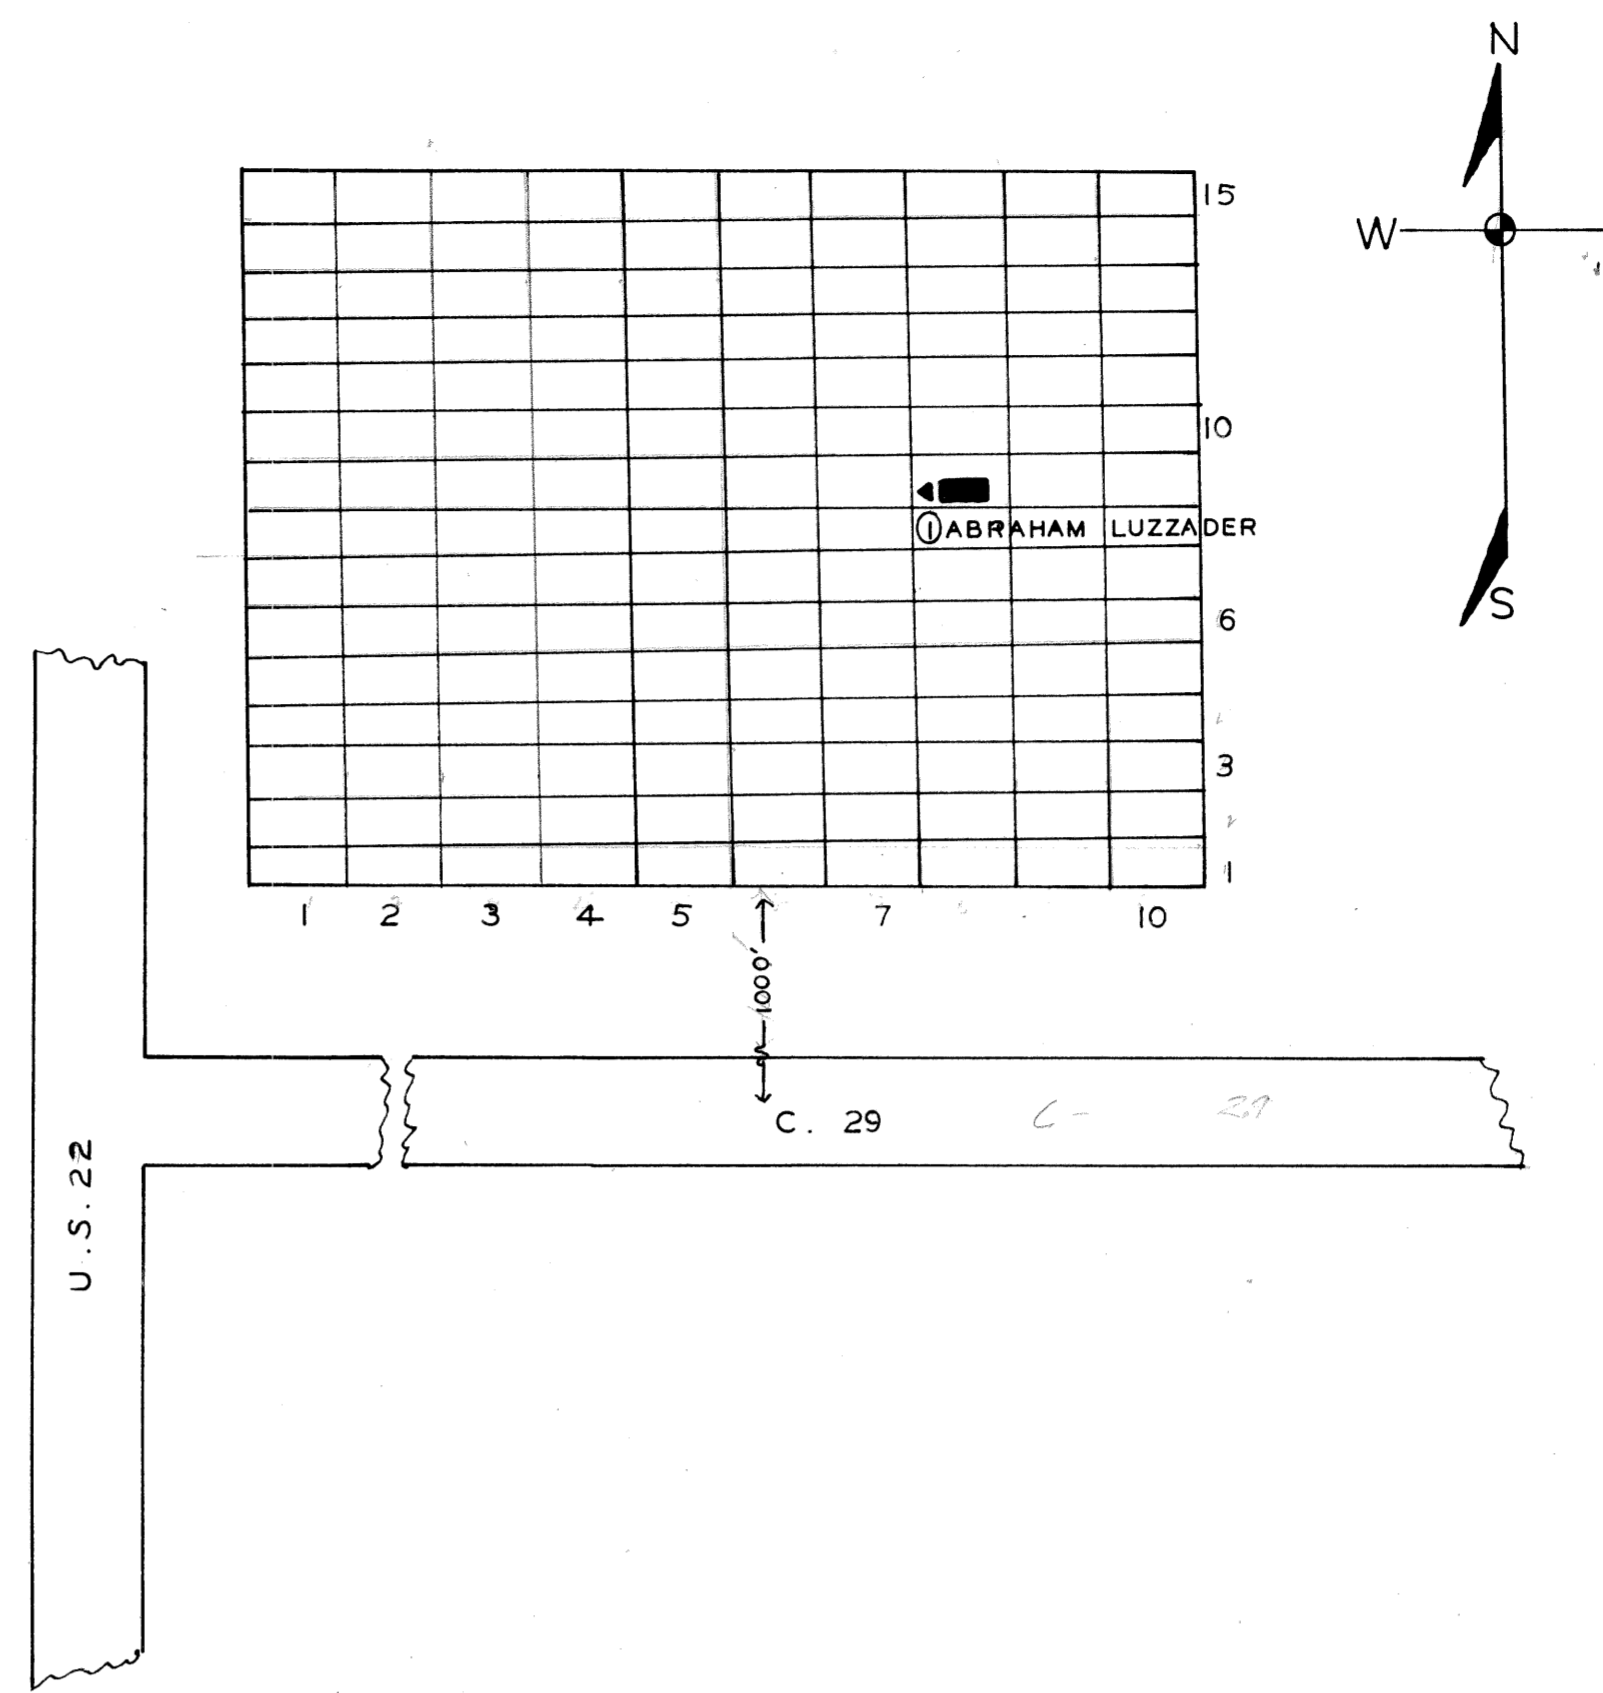

LUZADDER CEMETERY
 GUERNSEY CO. CENTER TWP.
 OFFICIAL PROJECT NO'S 465-42-3-467
 665-42-3-232

LEGEND	HISTORY
① REVOLUTIONARY WAR	U.S. MILITARY
⑩ WAR OF 1812	LAND GRANT
⑮ WAR WITH MEXICO	EST. ABOUT 1826.
⑲ CIVIL WAR	
⑳ SPANISH-AM. WAR	
㉑ WORLD WAR	

SCALE 20' = 1" .17 ACRE

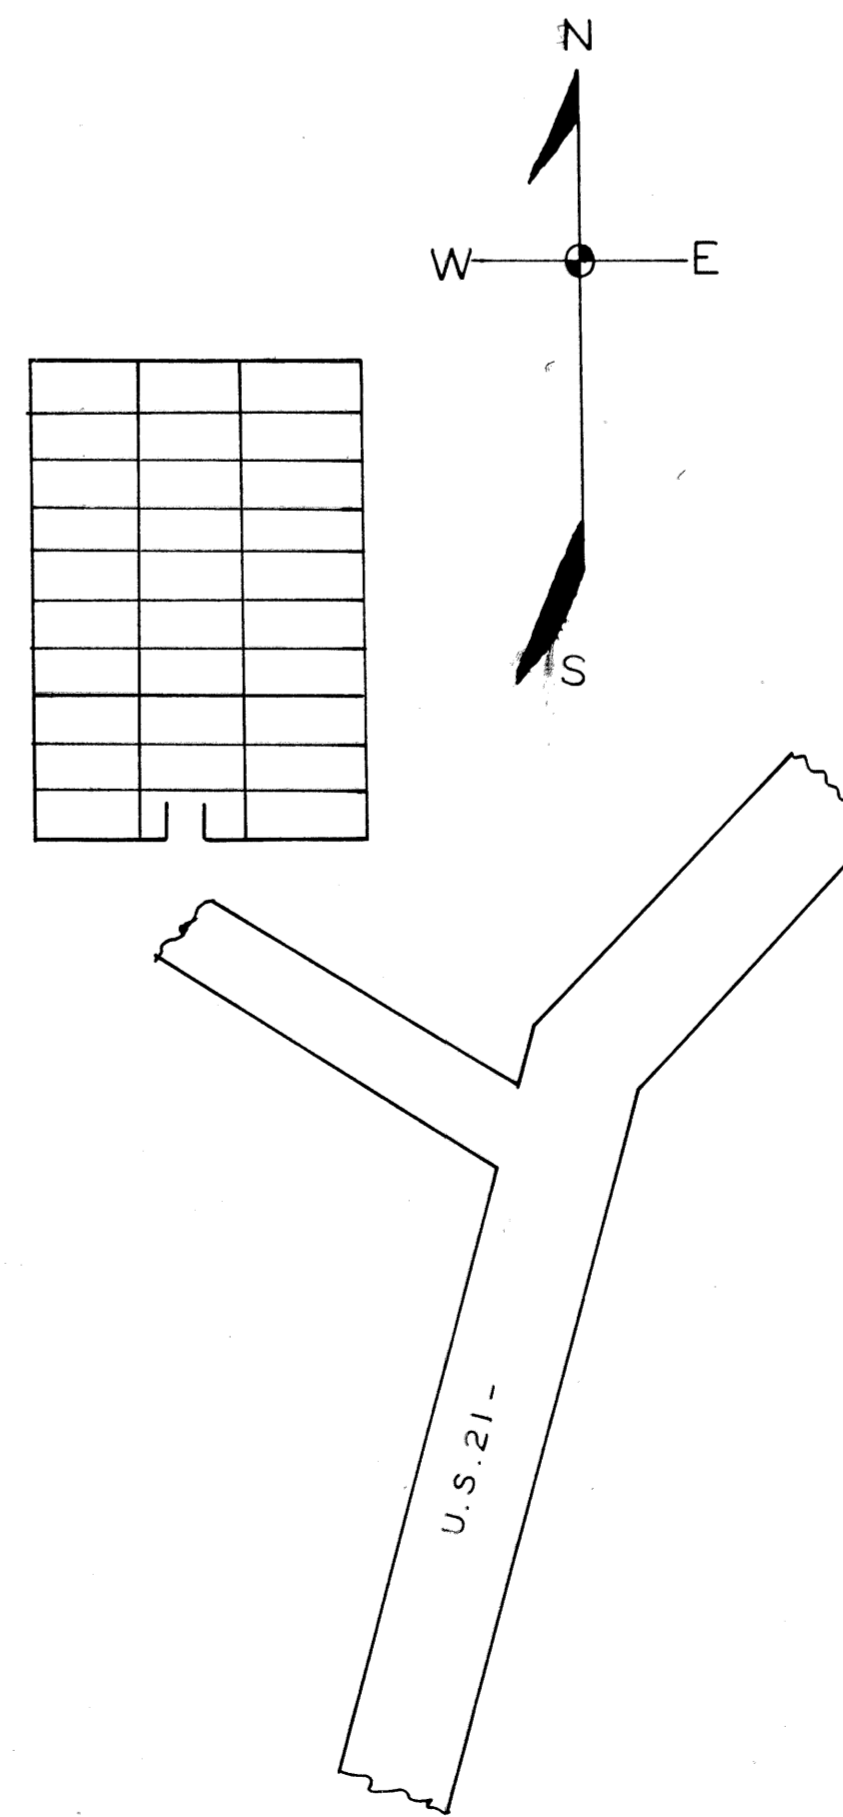

FRY FAMILY CEMETERY
 GUERNSEY CO. VALLEY TWP.
 OFFICIAL PROJECT NO'S 465-42-3-467
 665-42-3-232

LEGEND	HISTORY
① REVOLUTIONARY WAR	U.S. MILITARY
⑩ WAR OF 1812	LAND GRANT
⑮ WAR WITH MEXICO	EST. ABOUT 1858.
⑲ CIVIL WAR	
⑳ SPANISH-AM. WAR	
㉑ WORLD WAR	

SCALE 20' = 1" .04 ACRE