



**BETHEL M.E.
CEMETERY**

GUERNSEY CO. VALLEY TWP.

OFFICIAL PROJECT NO. 465 - 42-3-467
665 - 42-3-232

LEGEND	HISTORY
① REVOLUTIONARY WAR	U. S. MILITARY
⑩ WAR OF 1812	LAND GRANT
⑯ WAR WITH MEXICO	ESTABLISHED ABOUT
⑲ CIVIL WAR	1859
②⑤ SPANISH-AM. WAR	
③① WORLD WAR	

SCALE 20' = 1" .51 ACRE

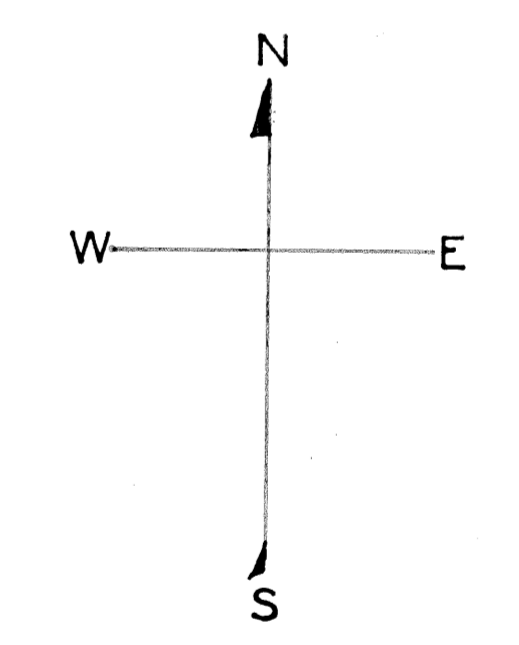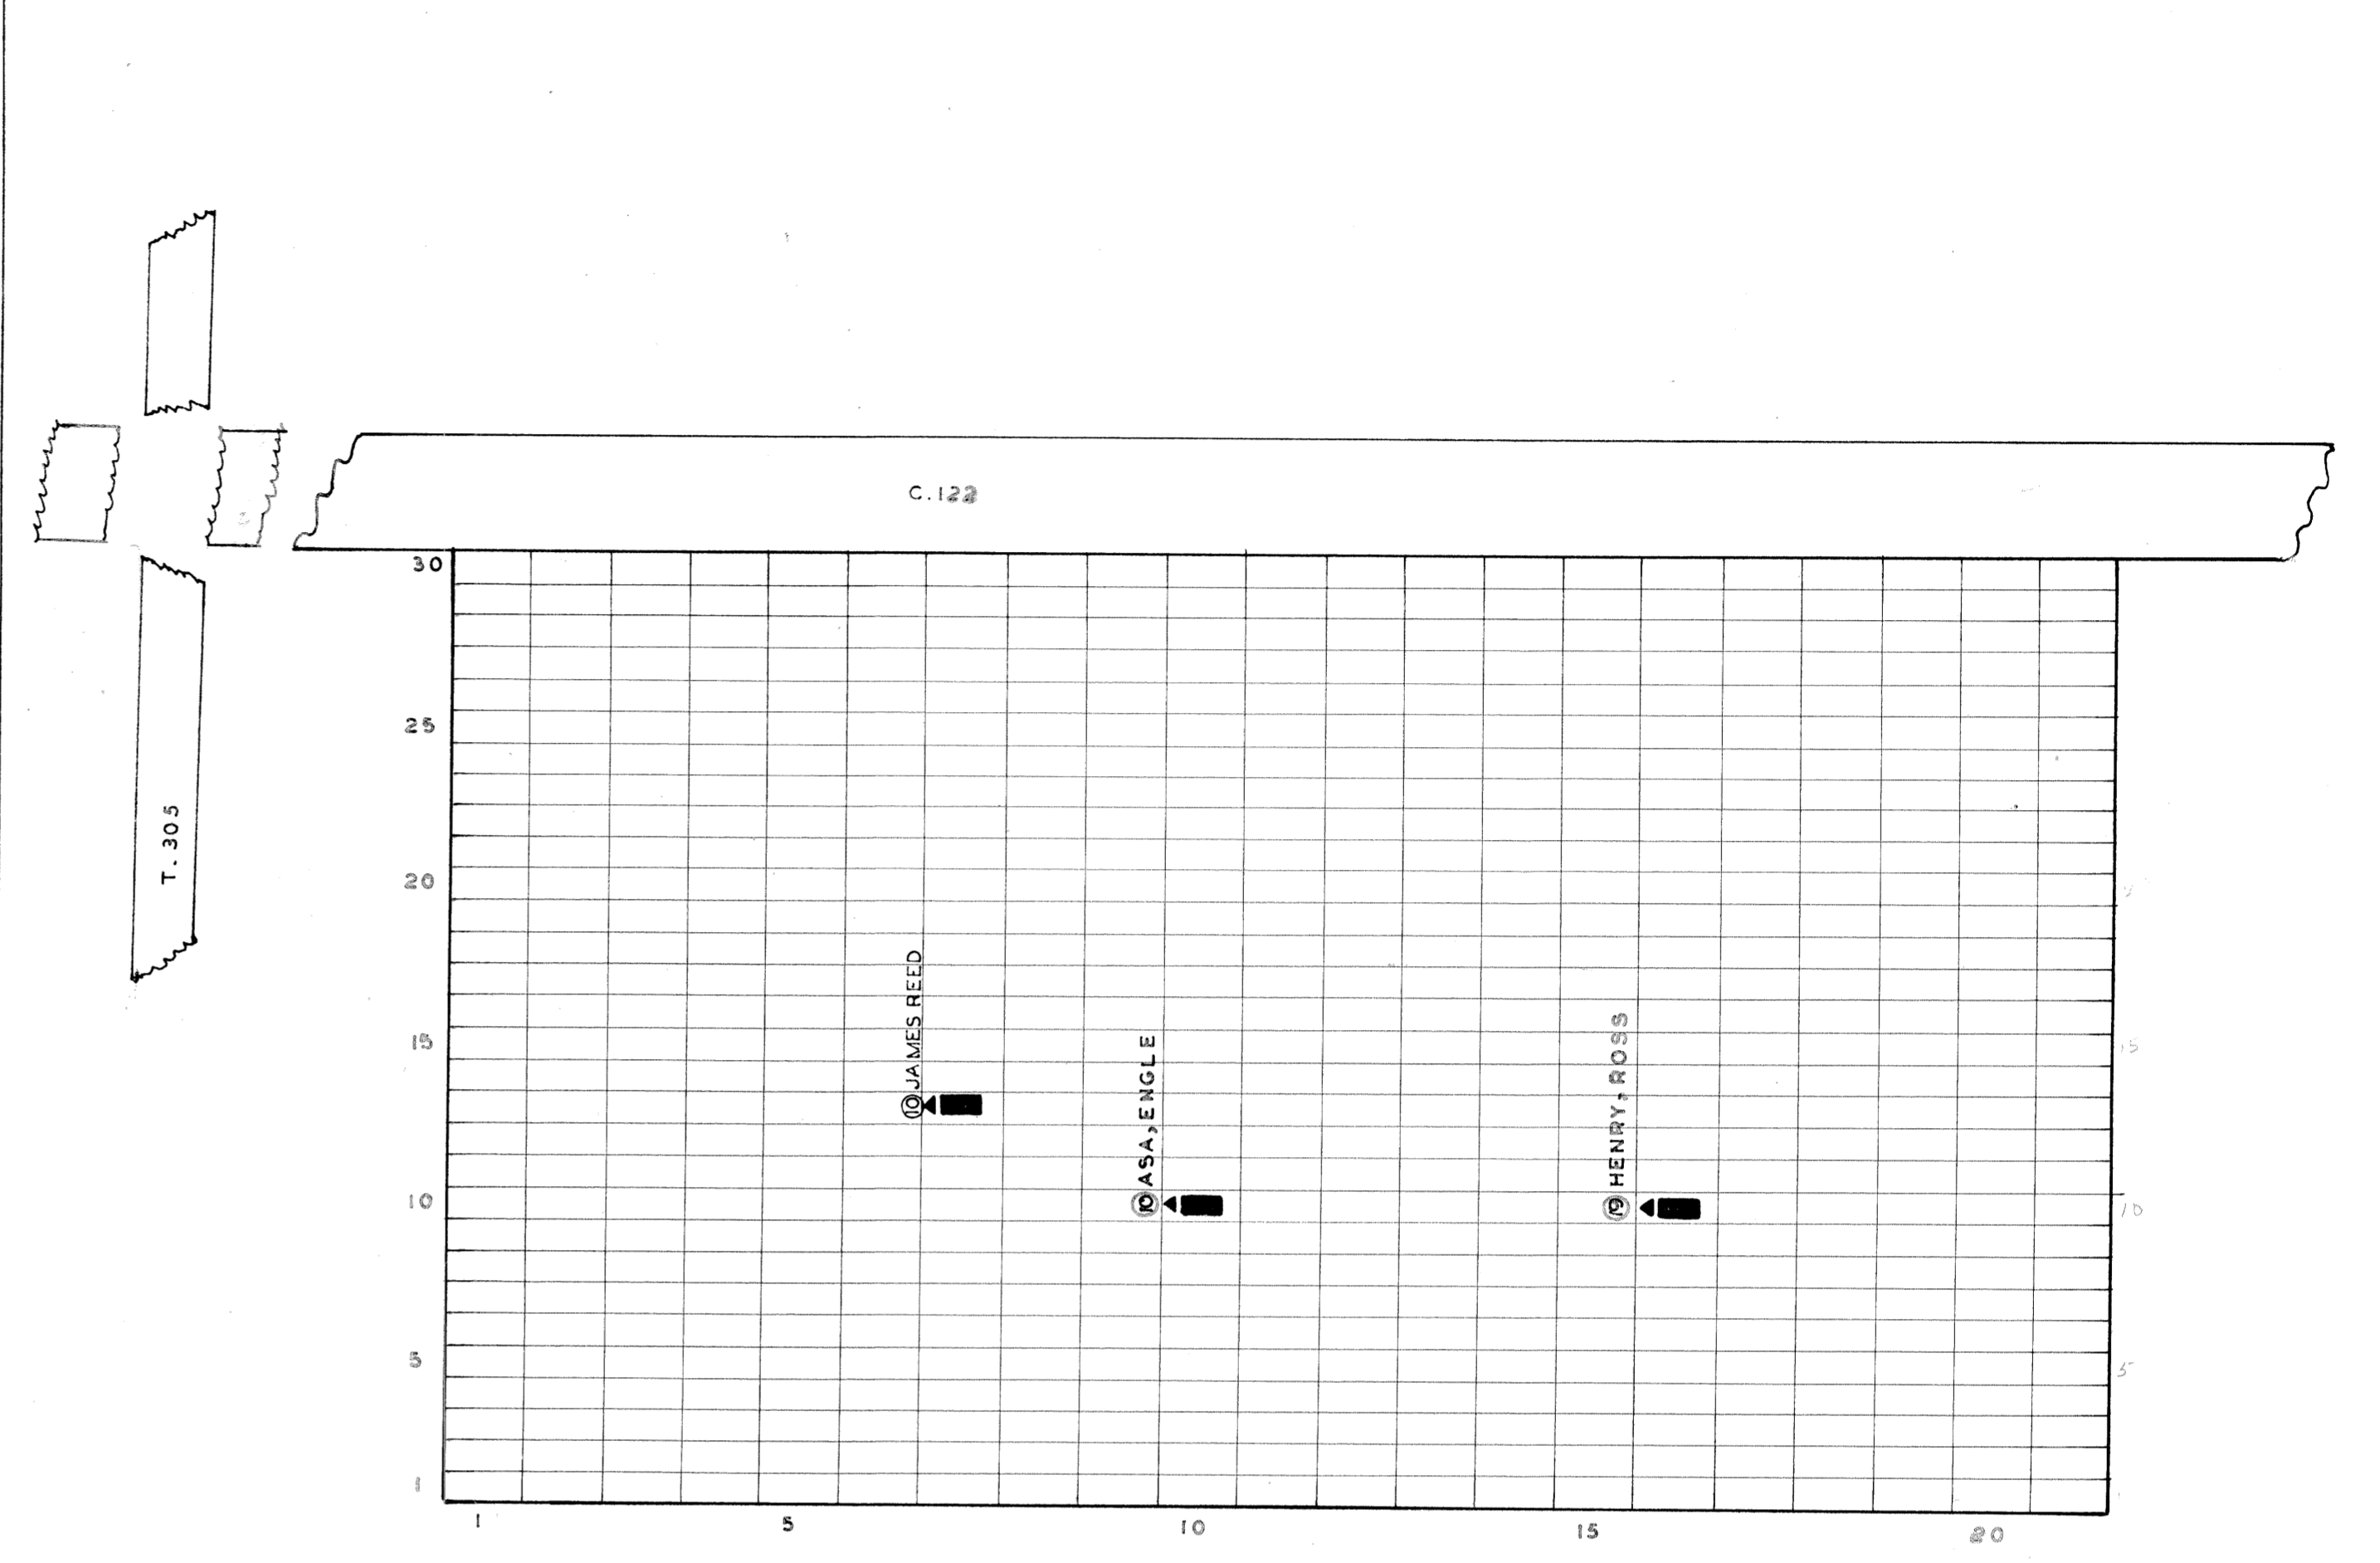

**ENGLE
CEMETERY**

GUERNSEY CO. WASHINGTON TWP.

OFFICIAL PROJECT NO. 465 - 42-3-467
665 - 42-3-232

LEGEND	HISTORY
① REVOLUTIONARY WAR	U. S. MILITARY
⑩ WAR OF 1812	LAND GRANT
⑯ WAR WITH MEXICO	ESTABLISHED ABOUT
⑲ CIVIL WAR	1826
②⑤ SPANISH-AM. WAR	
③① WORLD WAR	

SCALE 20' = 1" .58 ACRE