
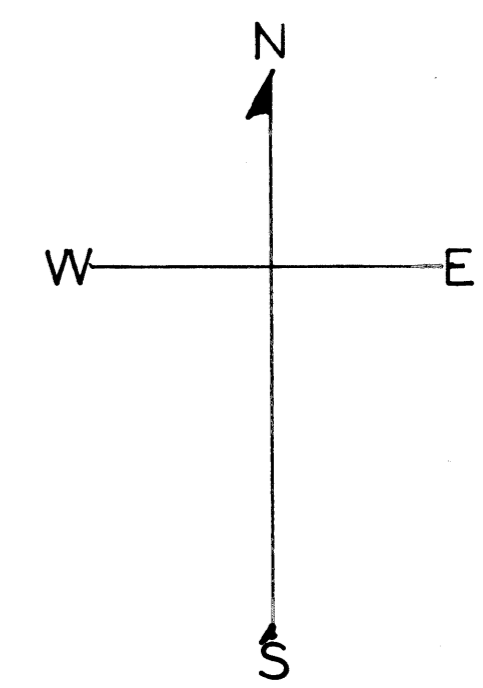


JONES CEMETERY
 GUERNSEY CO. WHEELING TWP.
 OFFICIAL PROJECT NO. 465-42-3-467
 665-42-3-232

LEGEND	HISTORY
① REVOLUTIONARY WAR	U.S. MILITARY
⑩ WAR OF 1812	LAND GRANT
⑯ WAR WITH MEXICO	ESTABLISHED
⑲ CIVIL WAR	ABOUT 1850
⑳ SPANISH-AM. WAR	
㉓ WORLD WAR	



SCALE 20' = 1" *3-458* .35 ACRE

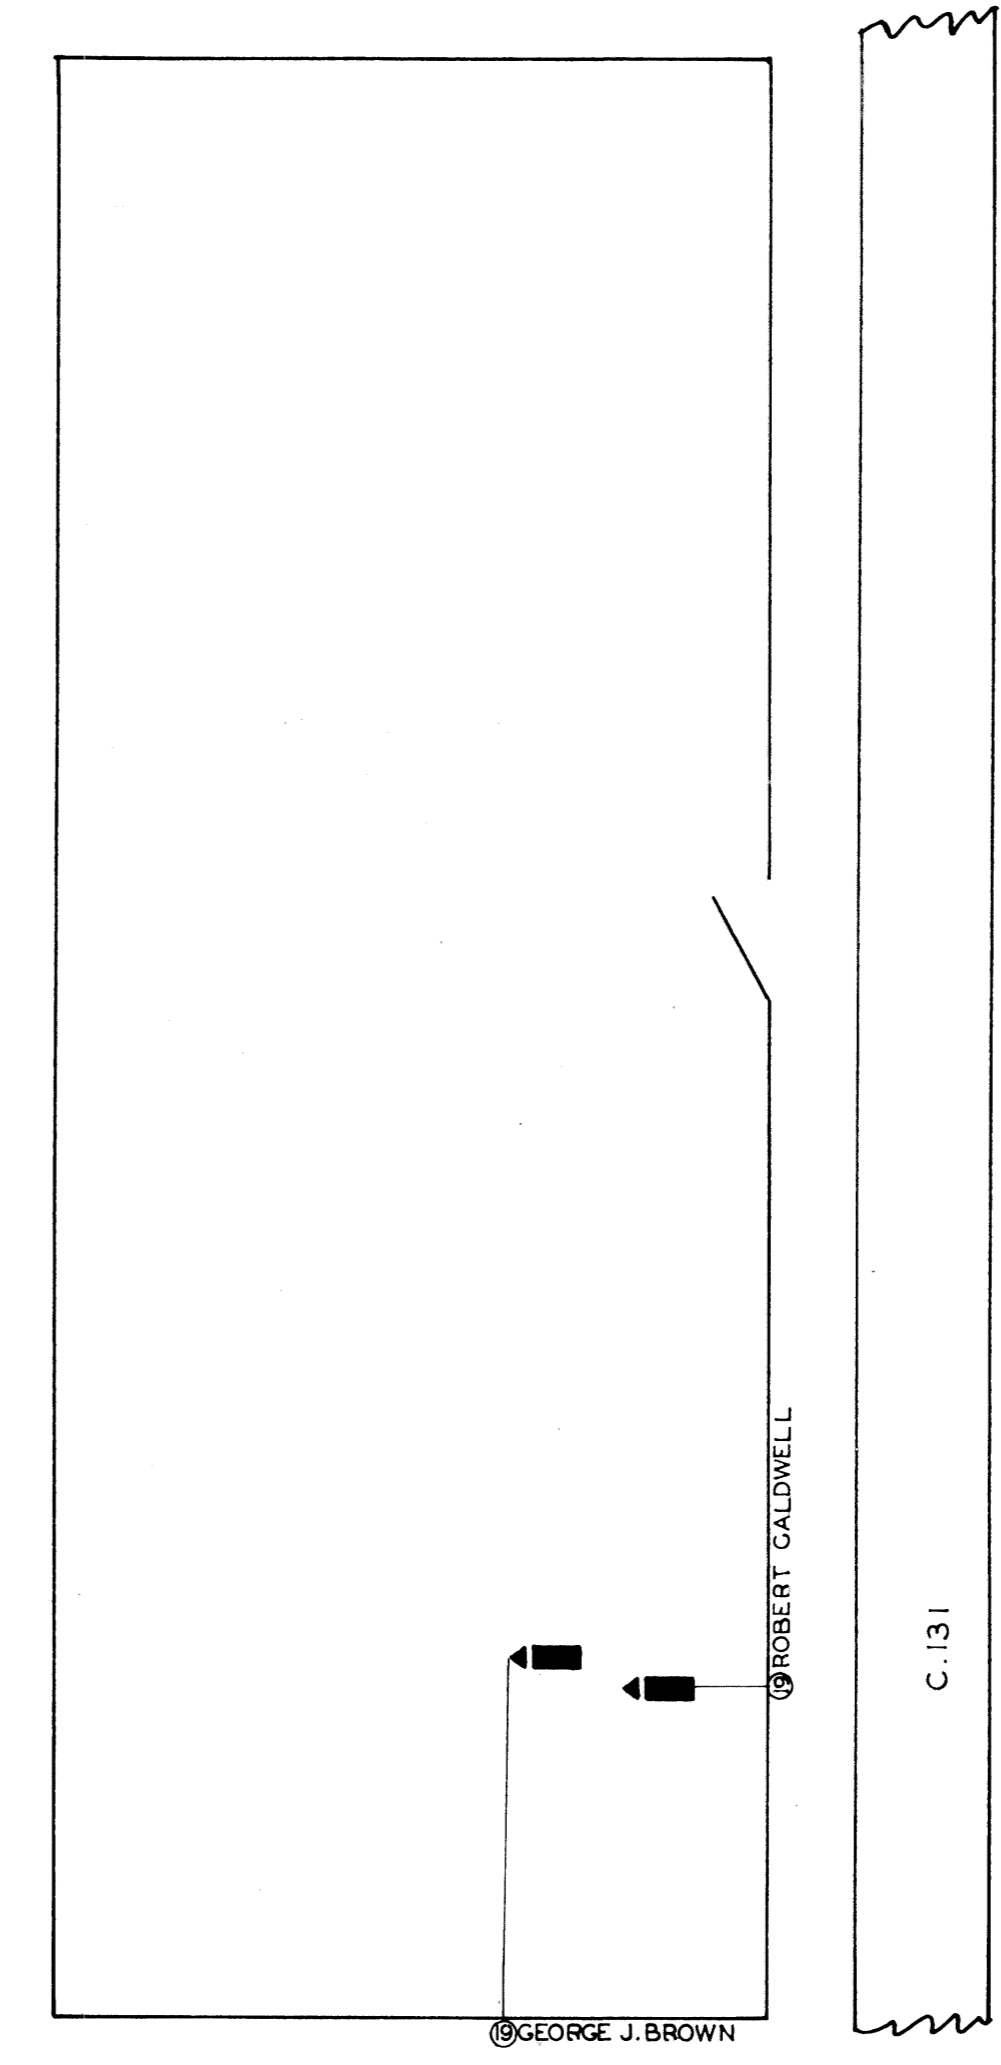

BETHEL CEMETERY
 GUERNSEY CO. WHEELING TWP.
 OFFICIAL PROJECT NO. 465-42-3-467
 665-42-3-232

LEGEND	HISTORY
① REVOLUTIONARY WAR	U.S. MILITARY
⑩ WAR OF 1812	LAND GRANT
⑯ WAR WITH MEXICO	ESTABLISHED
⑲ CIVIL WAR	ABOUT 1854
⑳ SPANISH-AM. WAR	
㉓ WORLD WAR	




SCALE 20' = 1" .389 ACRE

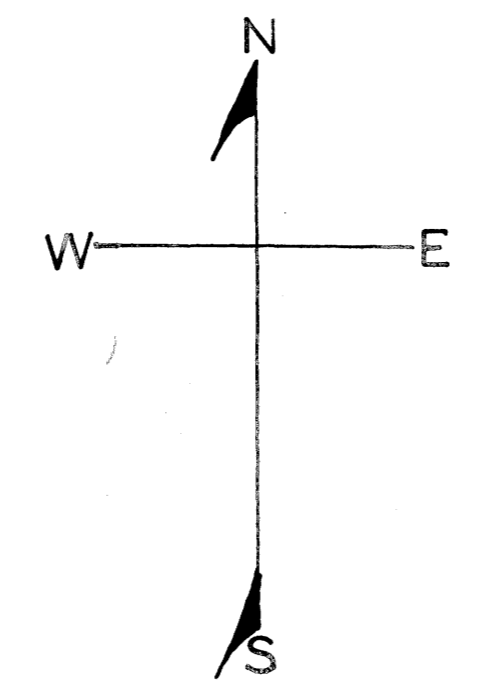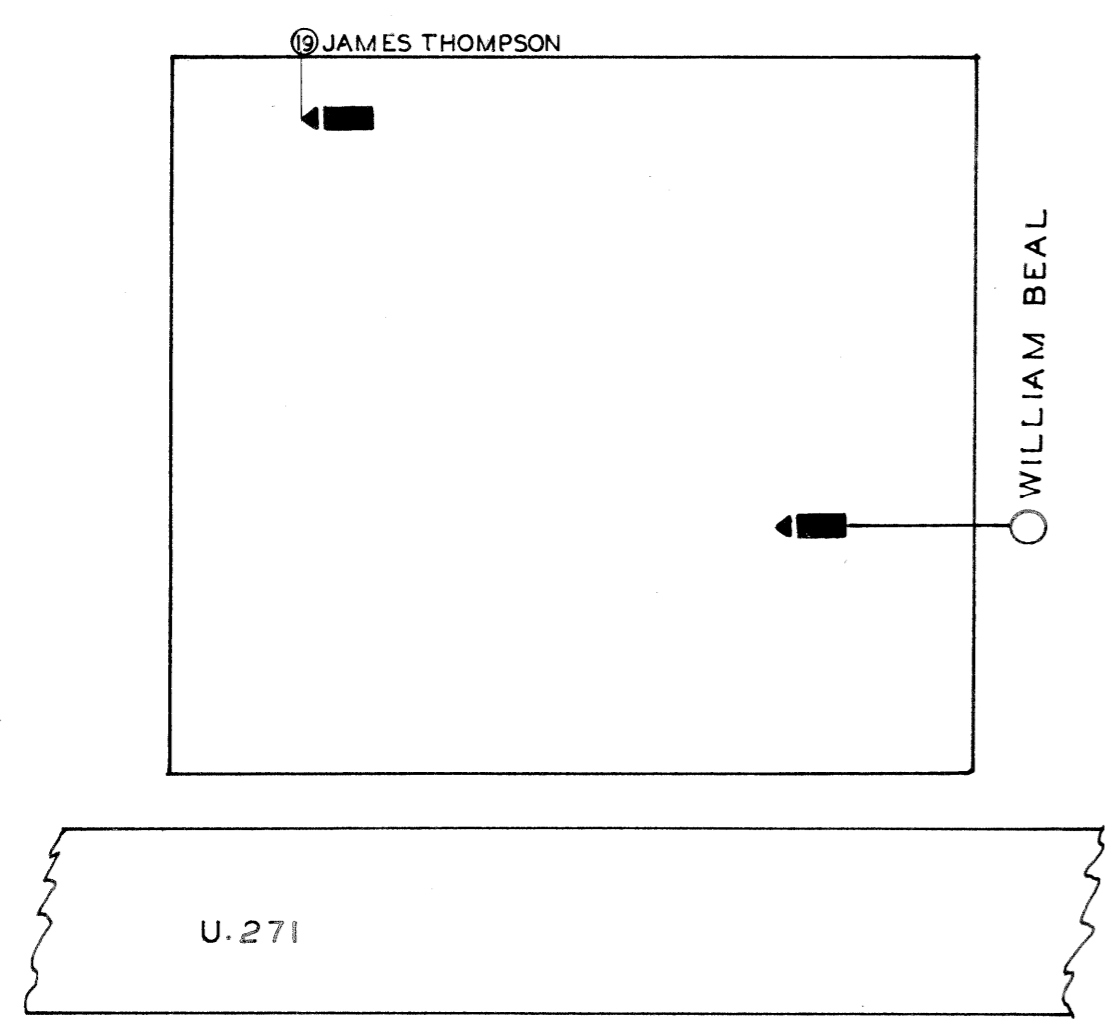

CLEARFORK U P CEMETERY
 GUERNSEY CO. MONROE TWP.
 OFFICIAL PROJECT NO. 465-42-3-467
 665-42-3-232

LEGEND	HISTORY
① REVOLUTIONARY WAR	U.S. MILITARY
⑩ WAR OF 1812	LAND GRANT
⑯ WAR WITH MEXICO	EST. ABOUT 1849.
⑲ CIVIL WAR	
⑳ SPANISH-AM. WAR	
㉓ WORLD WAR	

SCALE 20' = 1" .14 ACRE

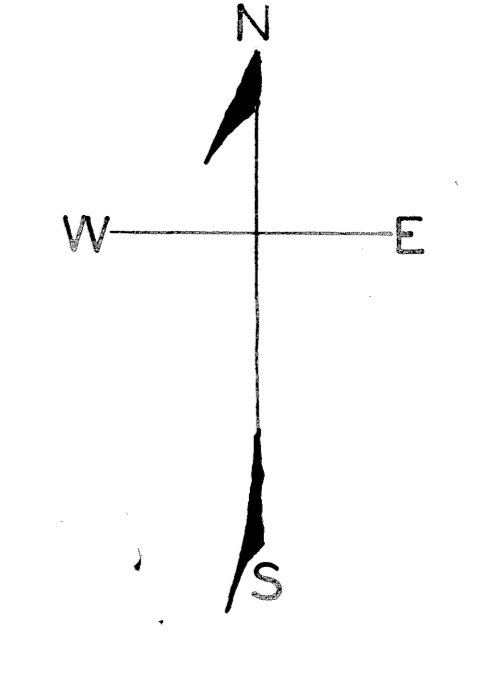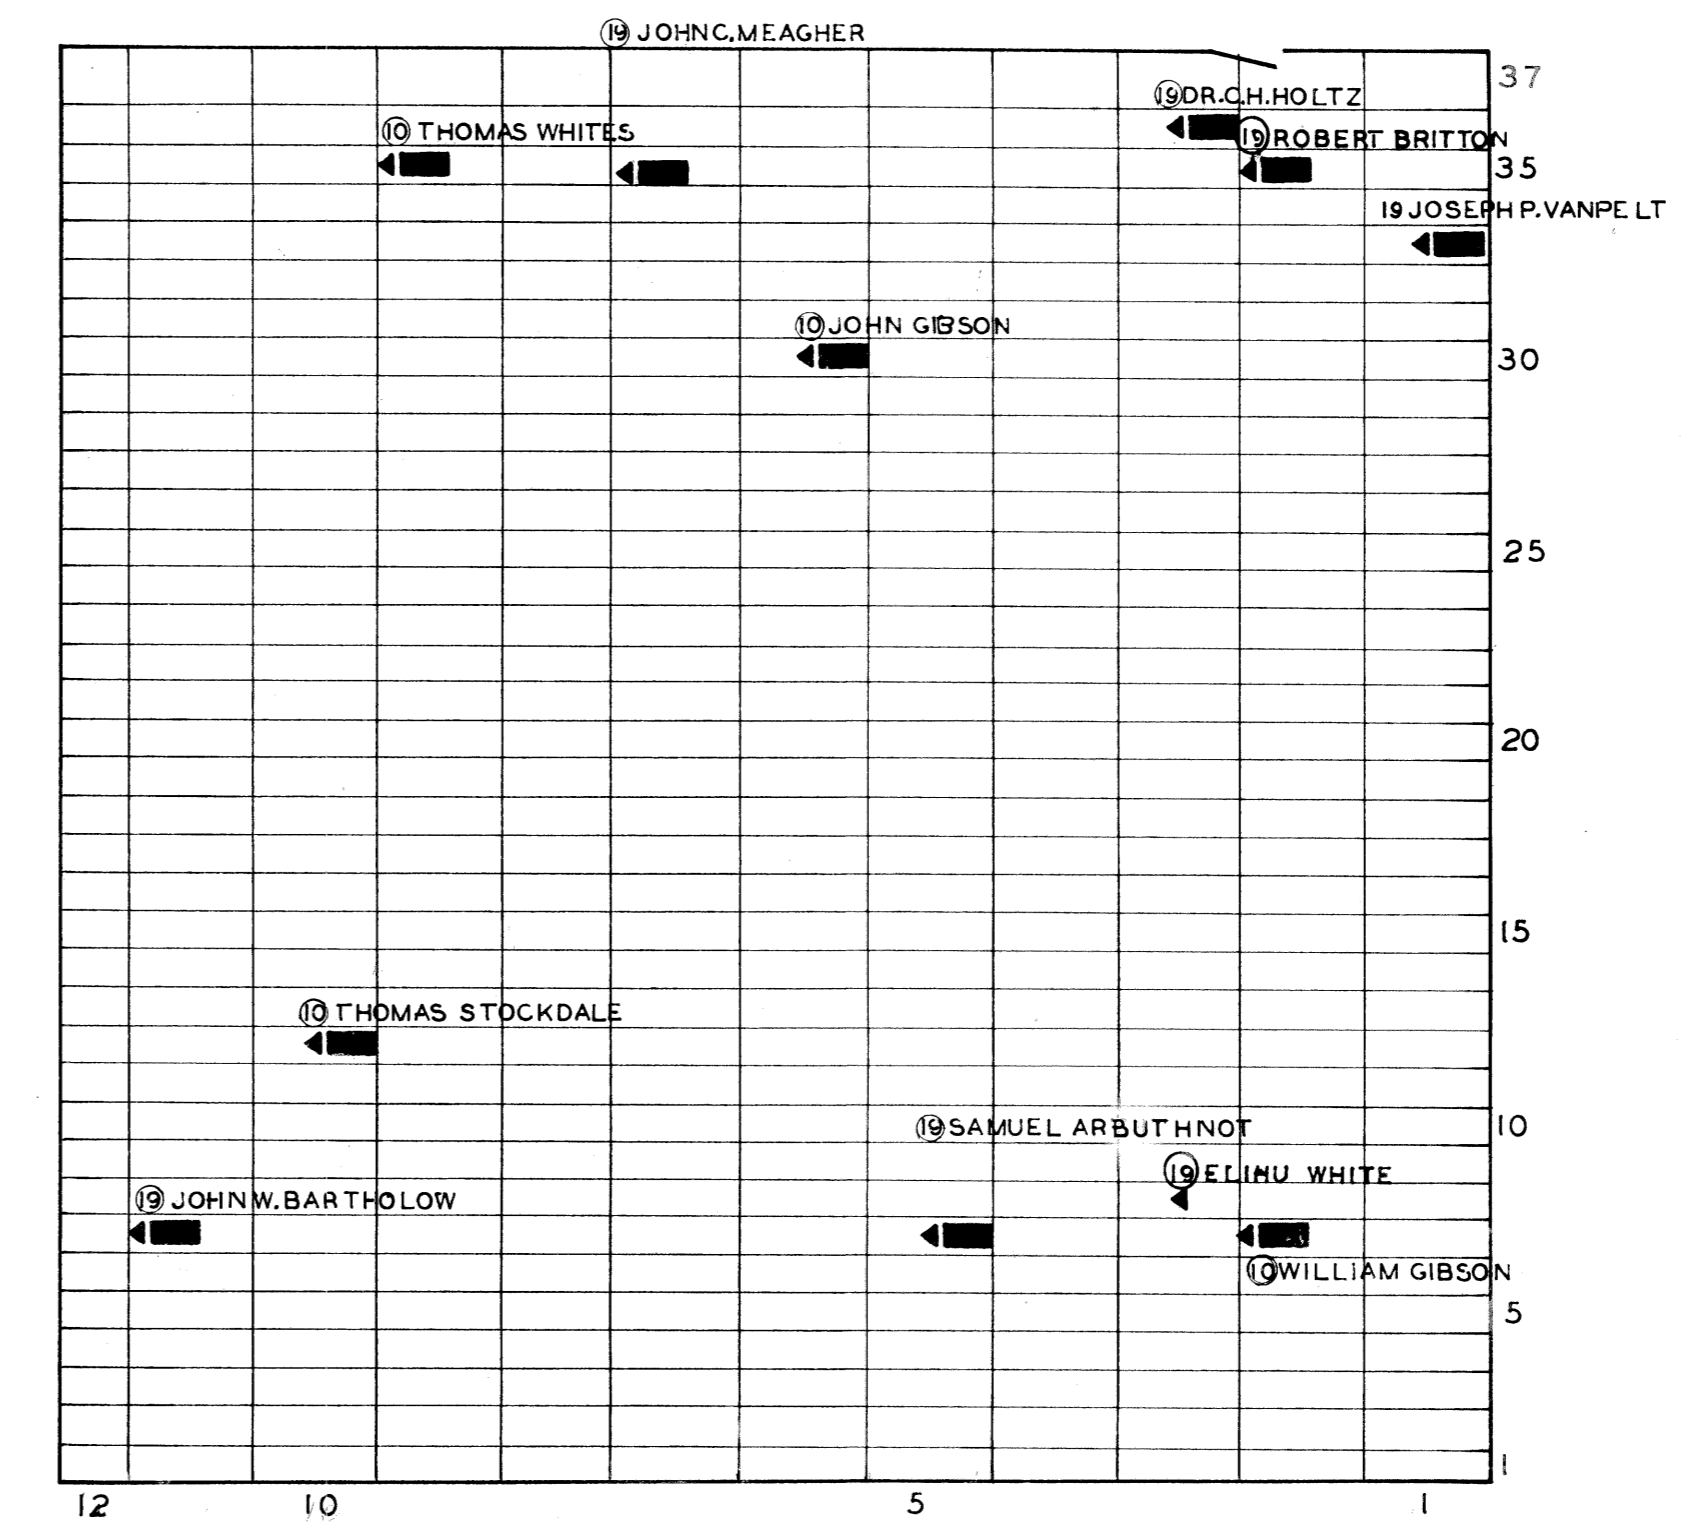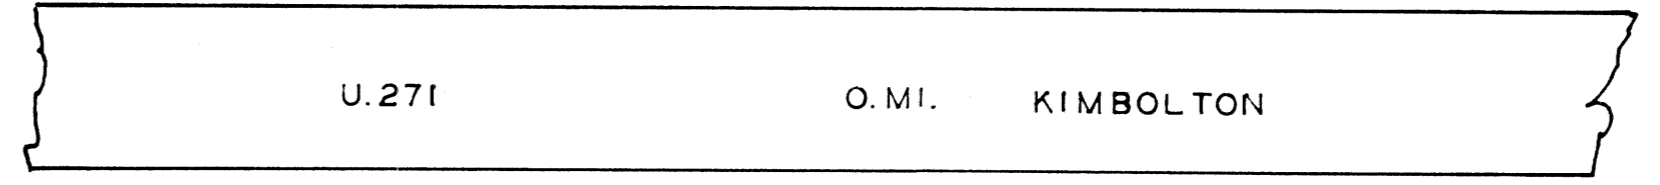

OLD KIMBOLTON CEMETERY
 GUERNSEY CO. LIBERTY TWP.
 OFFICIAL PROJECT NO. 465-42-3-467
 665-42-3-232

LEGEND	HISTORY
① REVOLUTIONARY WAR	U.S. MILITARY
⑩ WAR OF 1812	LAND GRANT
⑯ WAR WITH MEXICO	ESTABLISHED
⑲ CIVIL WAR	ABOUT 1815
⑳ SPANISH-AM. WAR	
㉓ WORLD WAR	

SCALE 20' = 1" .51 ACRE