


ROW	GRAVE	WAR	NAME
2	6	16	CRAYTON, ALFRED SR.
2	4	31	CRAYTON, ALFRED
24	14	16	CURRENT, GEORGE W.
22	2	16	FORNEY, JOHN
14	3	16	HAZLETT, ISAAC.
5	14	16	LEWIS, W.A.
9	4	16	SCHWYHART, JACOB.
7	11	16	THORTON, WILLIAM H.

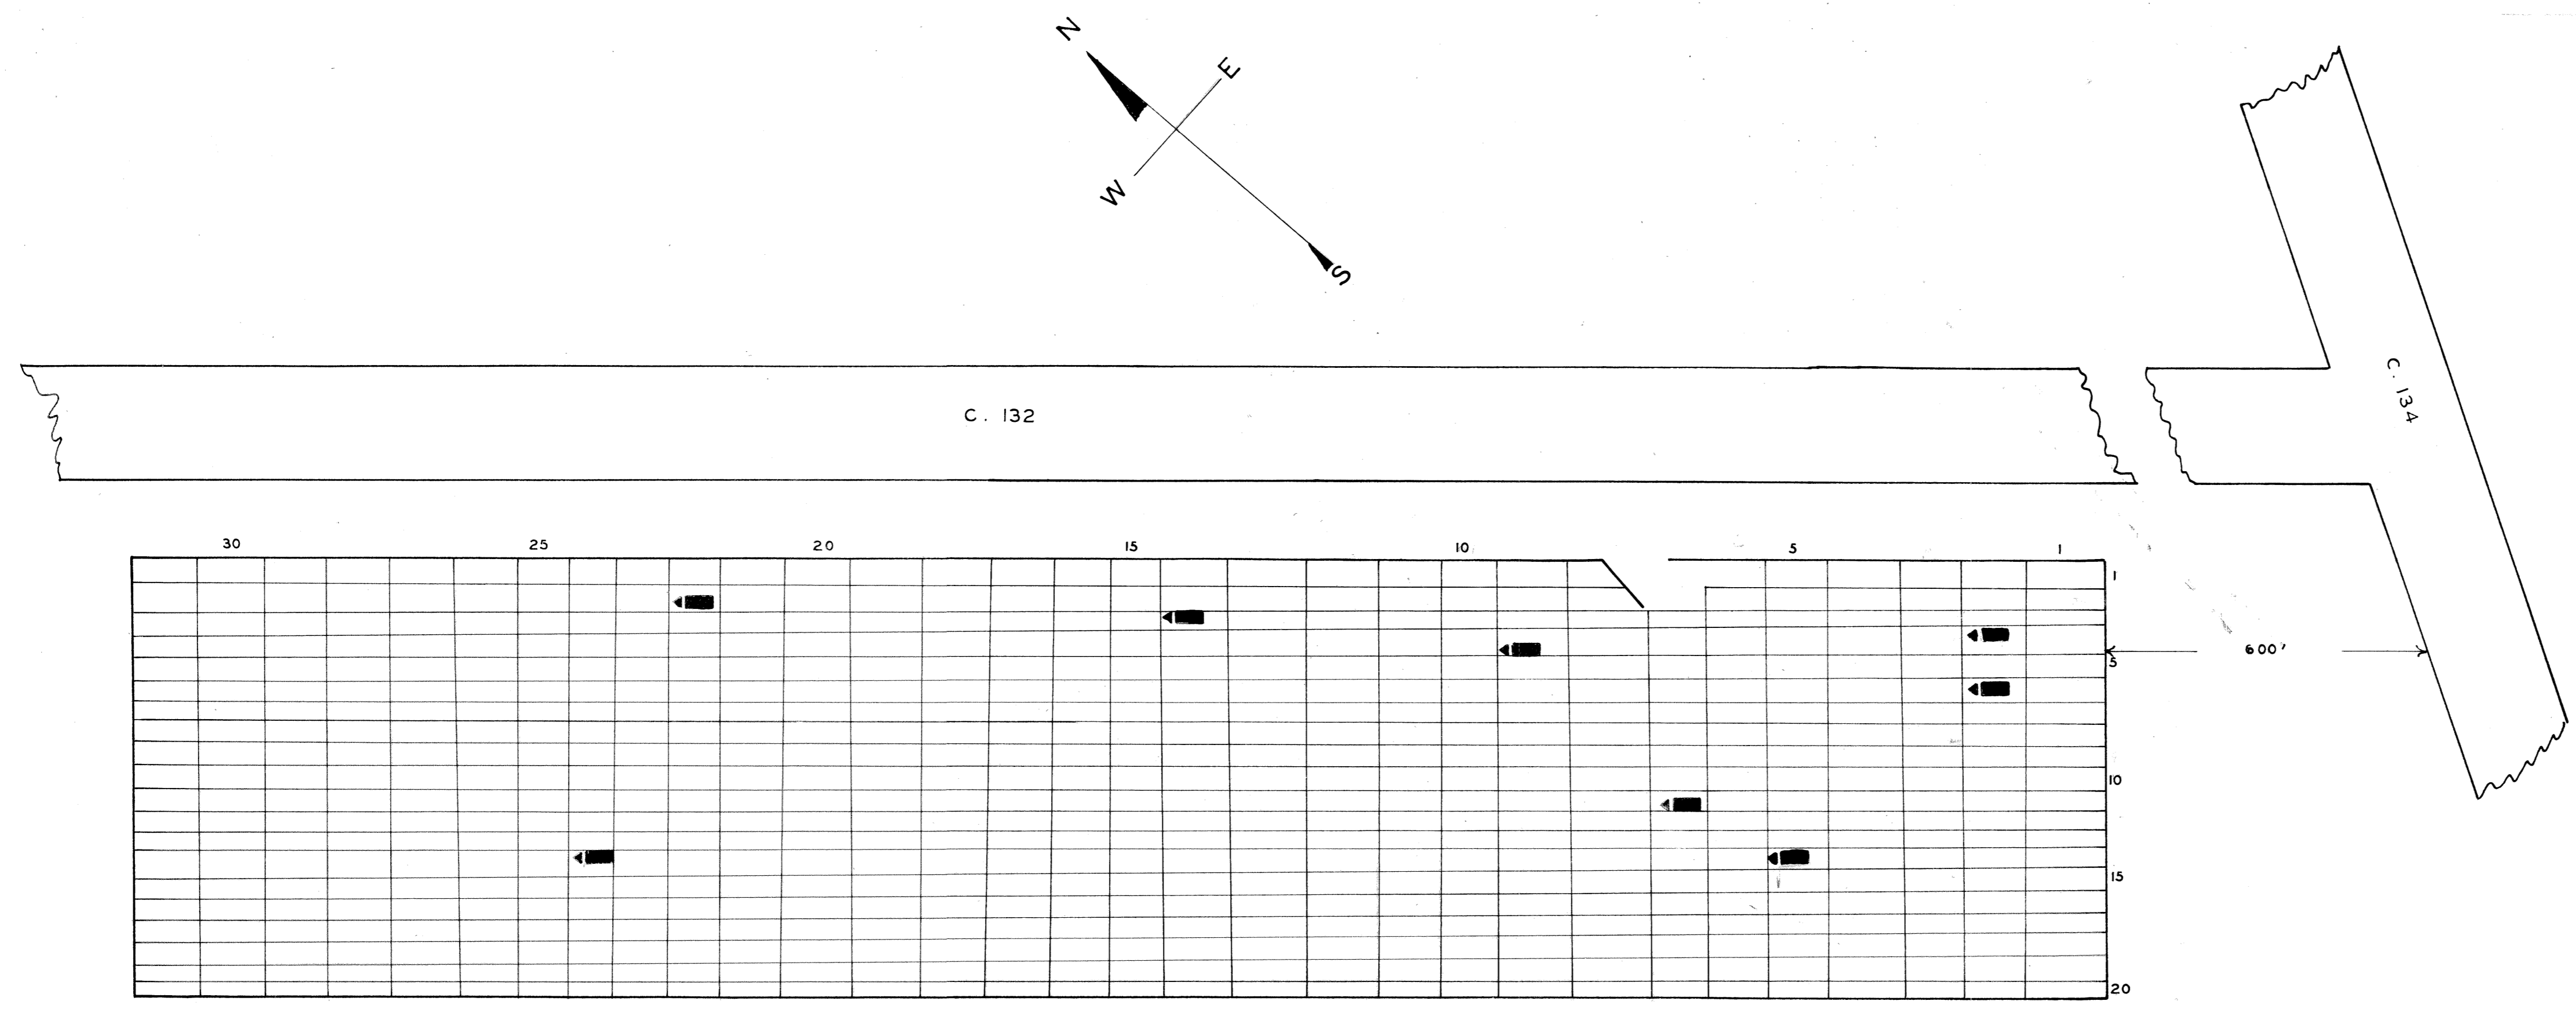


GUERNSEY CEMETERY

GUERNSEY CO. WHEELING TWP

OFFICIAL PROJECT NO. 465 - 42 - 3 - 467
665 - 42 - 3 - 232

LEGEND	HISTORY
① REVOLUTIONARY WAR	U. S. MILITARY
⑩ WAR OF 1812	LAND GRANT
⑯ WAR WITH MEXICO	ESTABLISHED
⑲ CIVIL WAR	1845
⑵ SPANISH-AM. WAR	
⑶ WORLD WAR	

SCALE 20' = 1" .66 ACRE

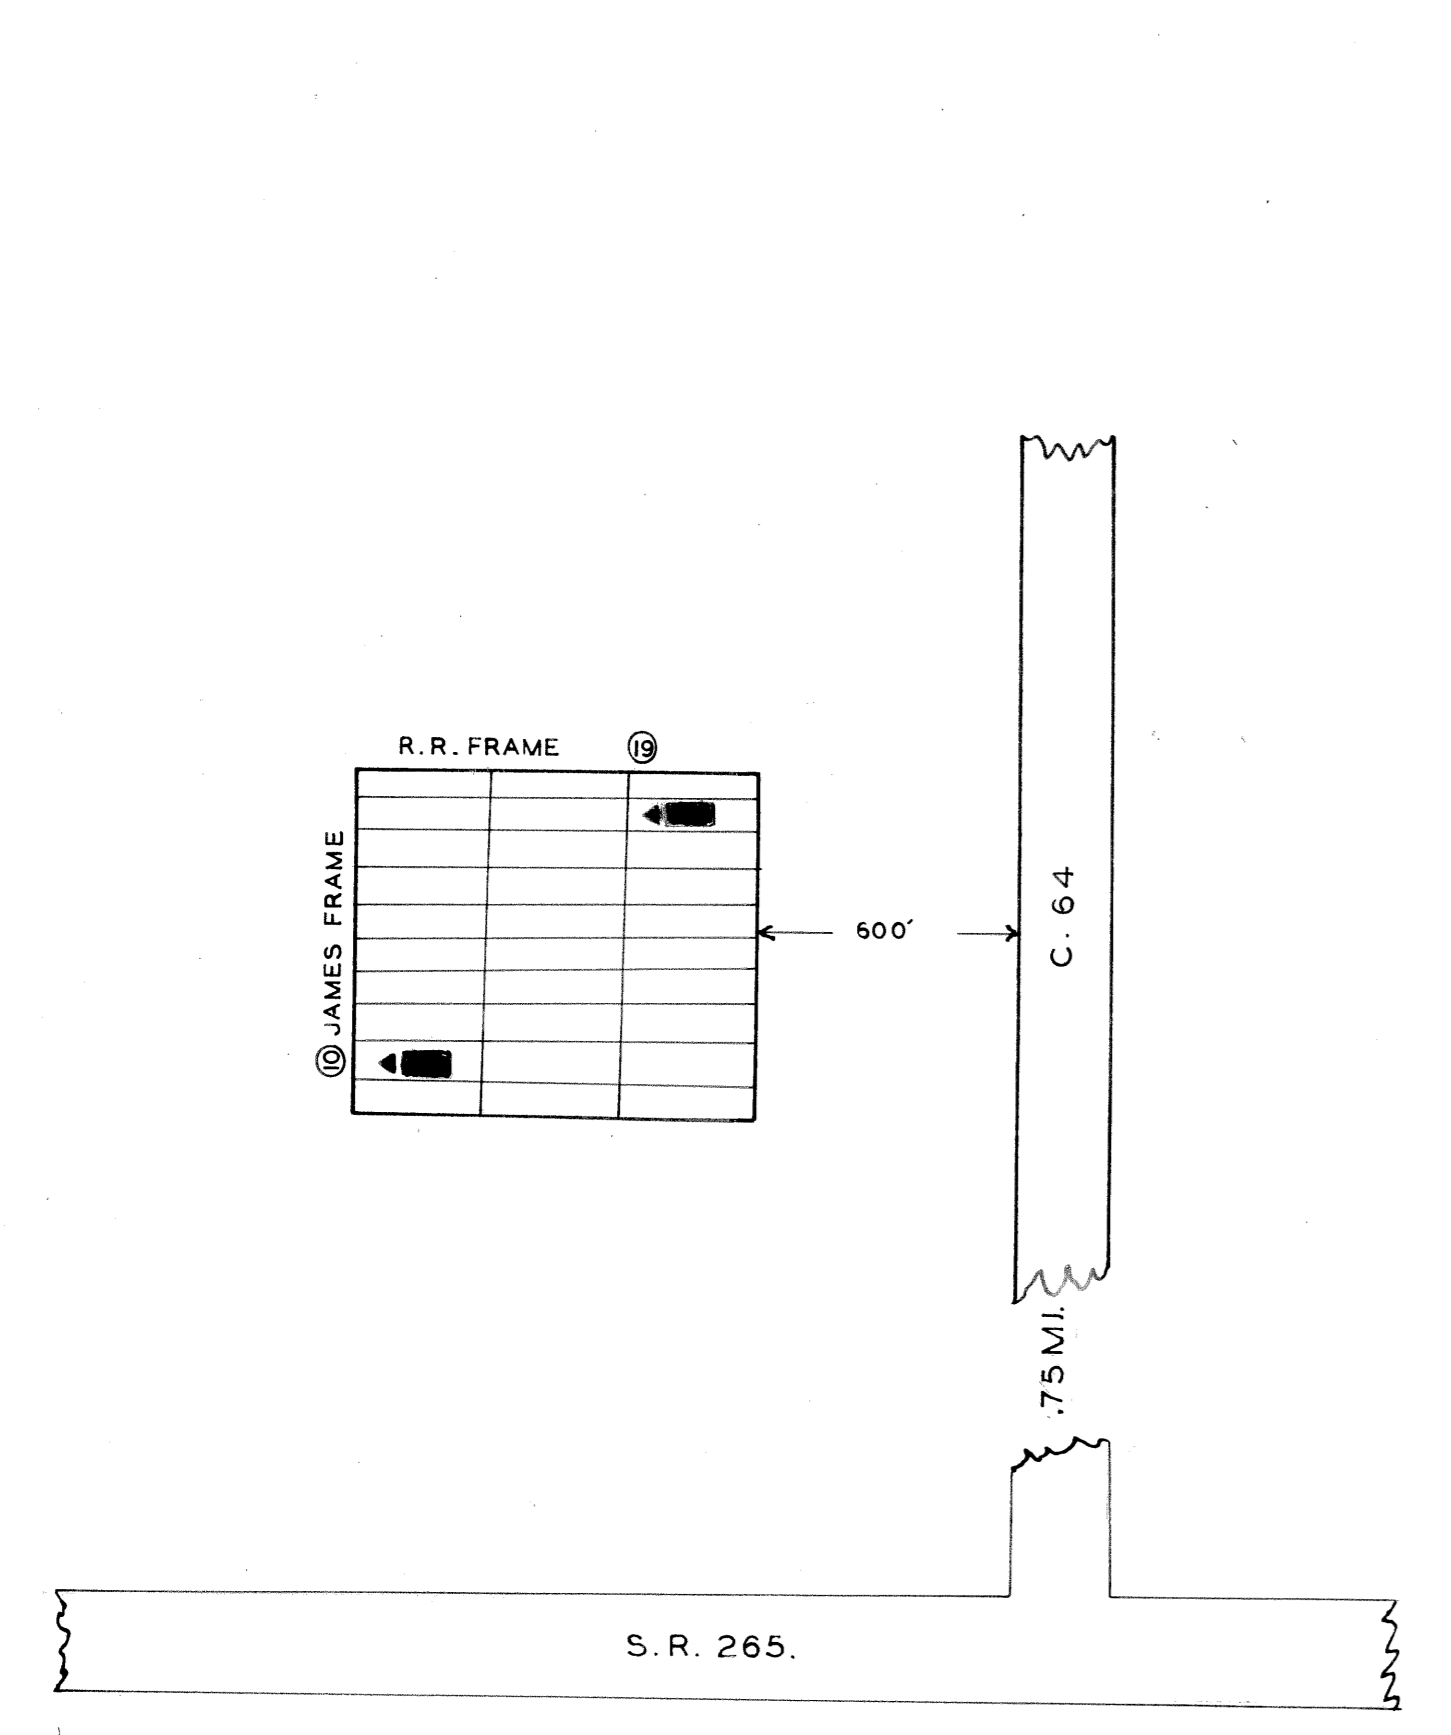


FRAME CEMETERY

GUERNSEY CO. WILLS TWP

OFFICIAL PROJECT NO. 465 - 42 - 3 - 467
665 - 42 - 3 - 232

LEGEND	HISTORY
① REVOLUTIONARY WAR	U. S. MILITARY
⑩ WAR OF 1812	LAND GRANT
⑯ WAR WITH MEXICO	ESTABLISHED
⑲ CIVIL WAR	1866
⑵ SPANISH-AM. WAR	
⑶ WORLD WAR	

SCALE 20' = 1" .008 ACRE

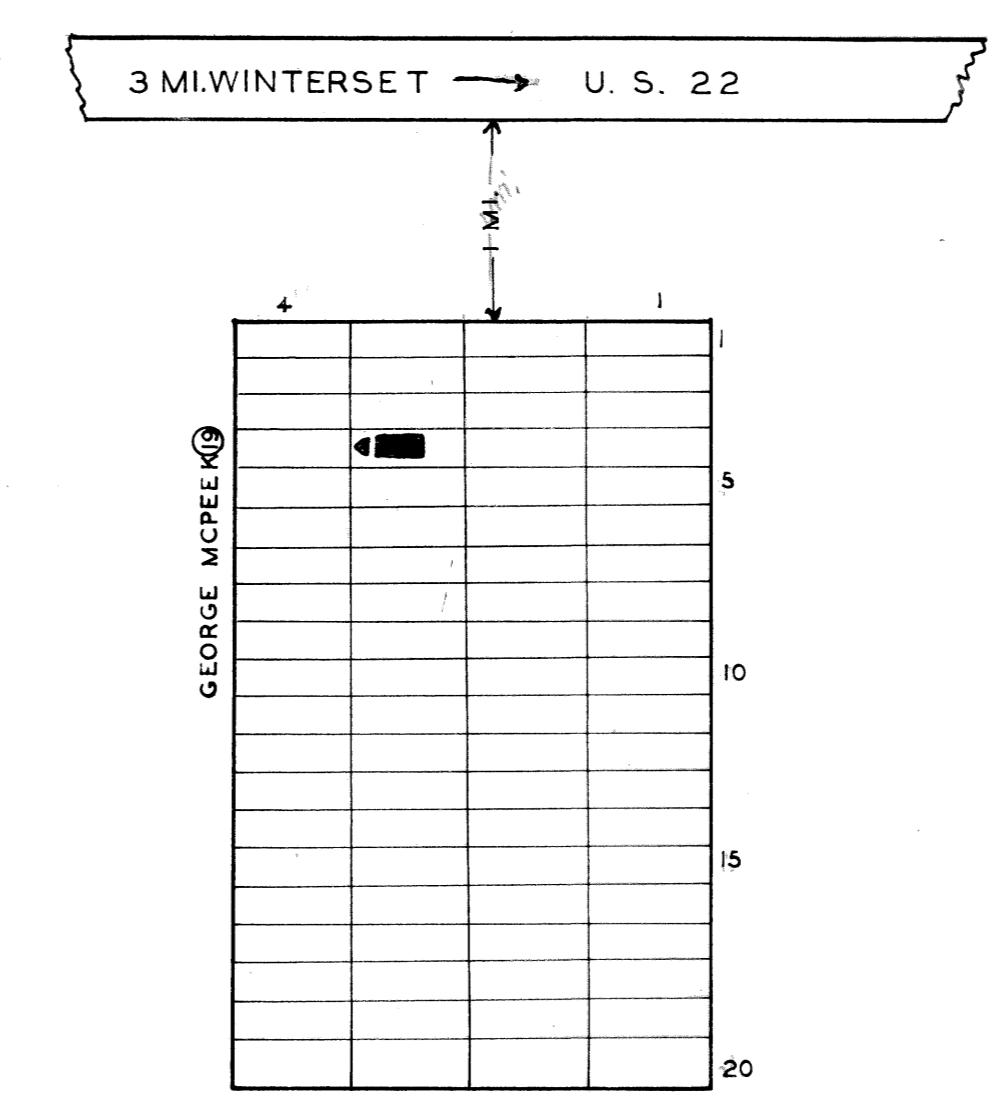

DOUGLAS CEMETERY

GUERNSEY CO. MADISON TWP

OFFICIAL PROJECT NO. 465 - 42 - 3 - 467
665 - 42 - 3 - 232

LEGEND	HISTORY
① REVOLUTIONARY WAR	U. S. MILITARY
⑩ WAR OF 1812	LAND GRANT
⑯ WAR WITH MEXICO	ESTABLISHED
⑲ CIVIL WAR	1840.
⑵ SPANISH-AM. WAR	
⑶ WORLD WAR	

SCALE 20' = 1" .09 ACRE