
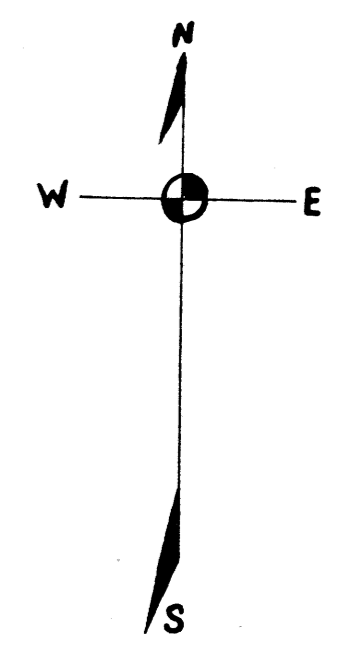


**SALT FORK BAPTIST CEMETERY**  
 GUERNSEY CO. OXFORD TWP.  
 OFFICIAL PROJECT NO'S. 465-42-3-467  
 665-42-3-232

<b>LEGEND</b>	<b>HISTORY</b>
① REVOLUTIONARY WAR	U.S. MILITARY
⑩ WAR OF 1812	LAND GRANT.
⑬ WAR WITH MEXICO	EST. ABOUT 1839.
⑰ CIVIL WAR	
⑳ SPANISH-AM WAR	
㉑ WORLD WAR	

SCALE 1" = 20'      1.11 ACRES

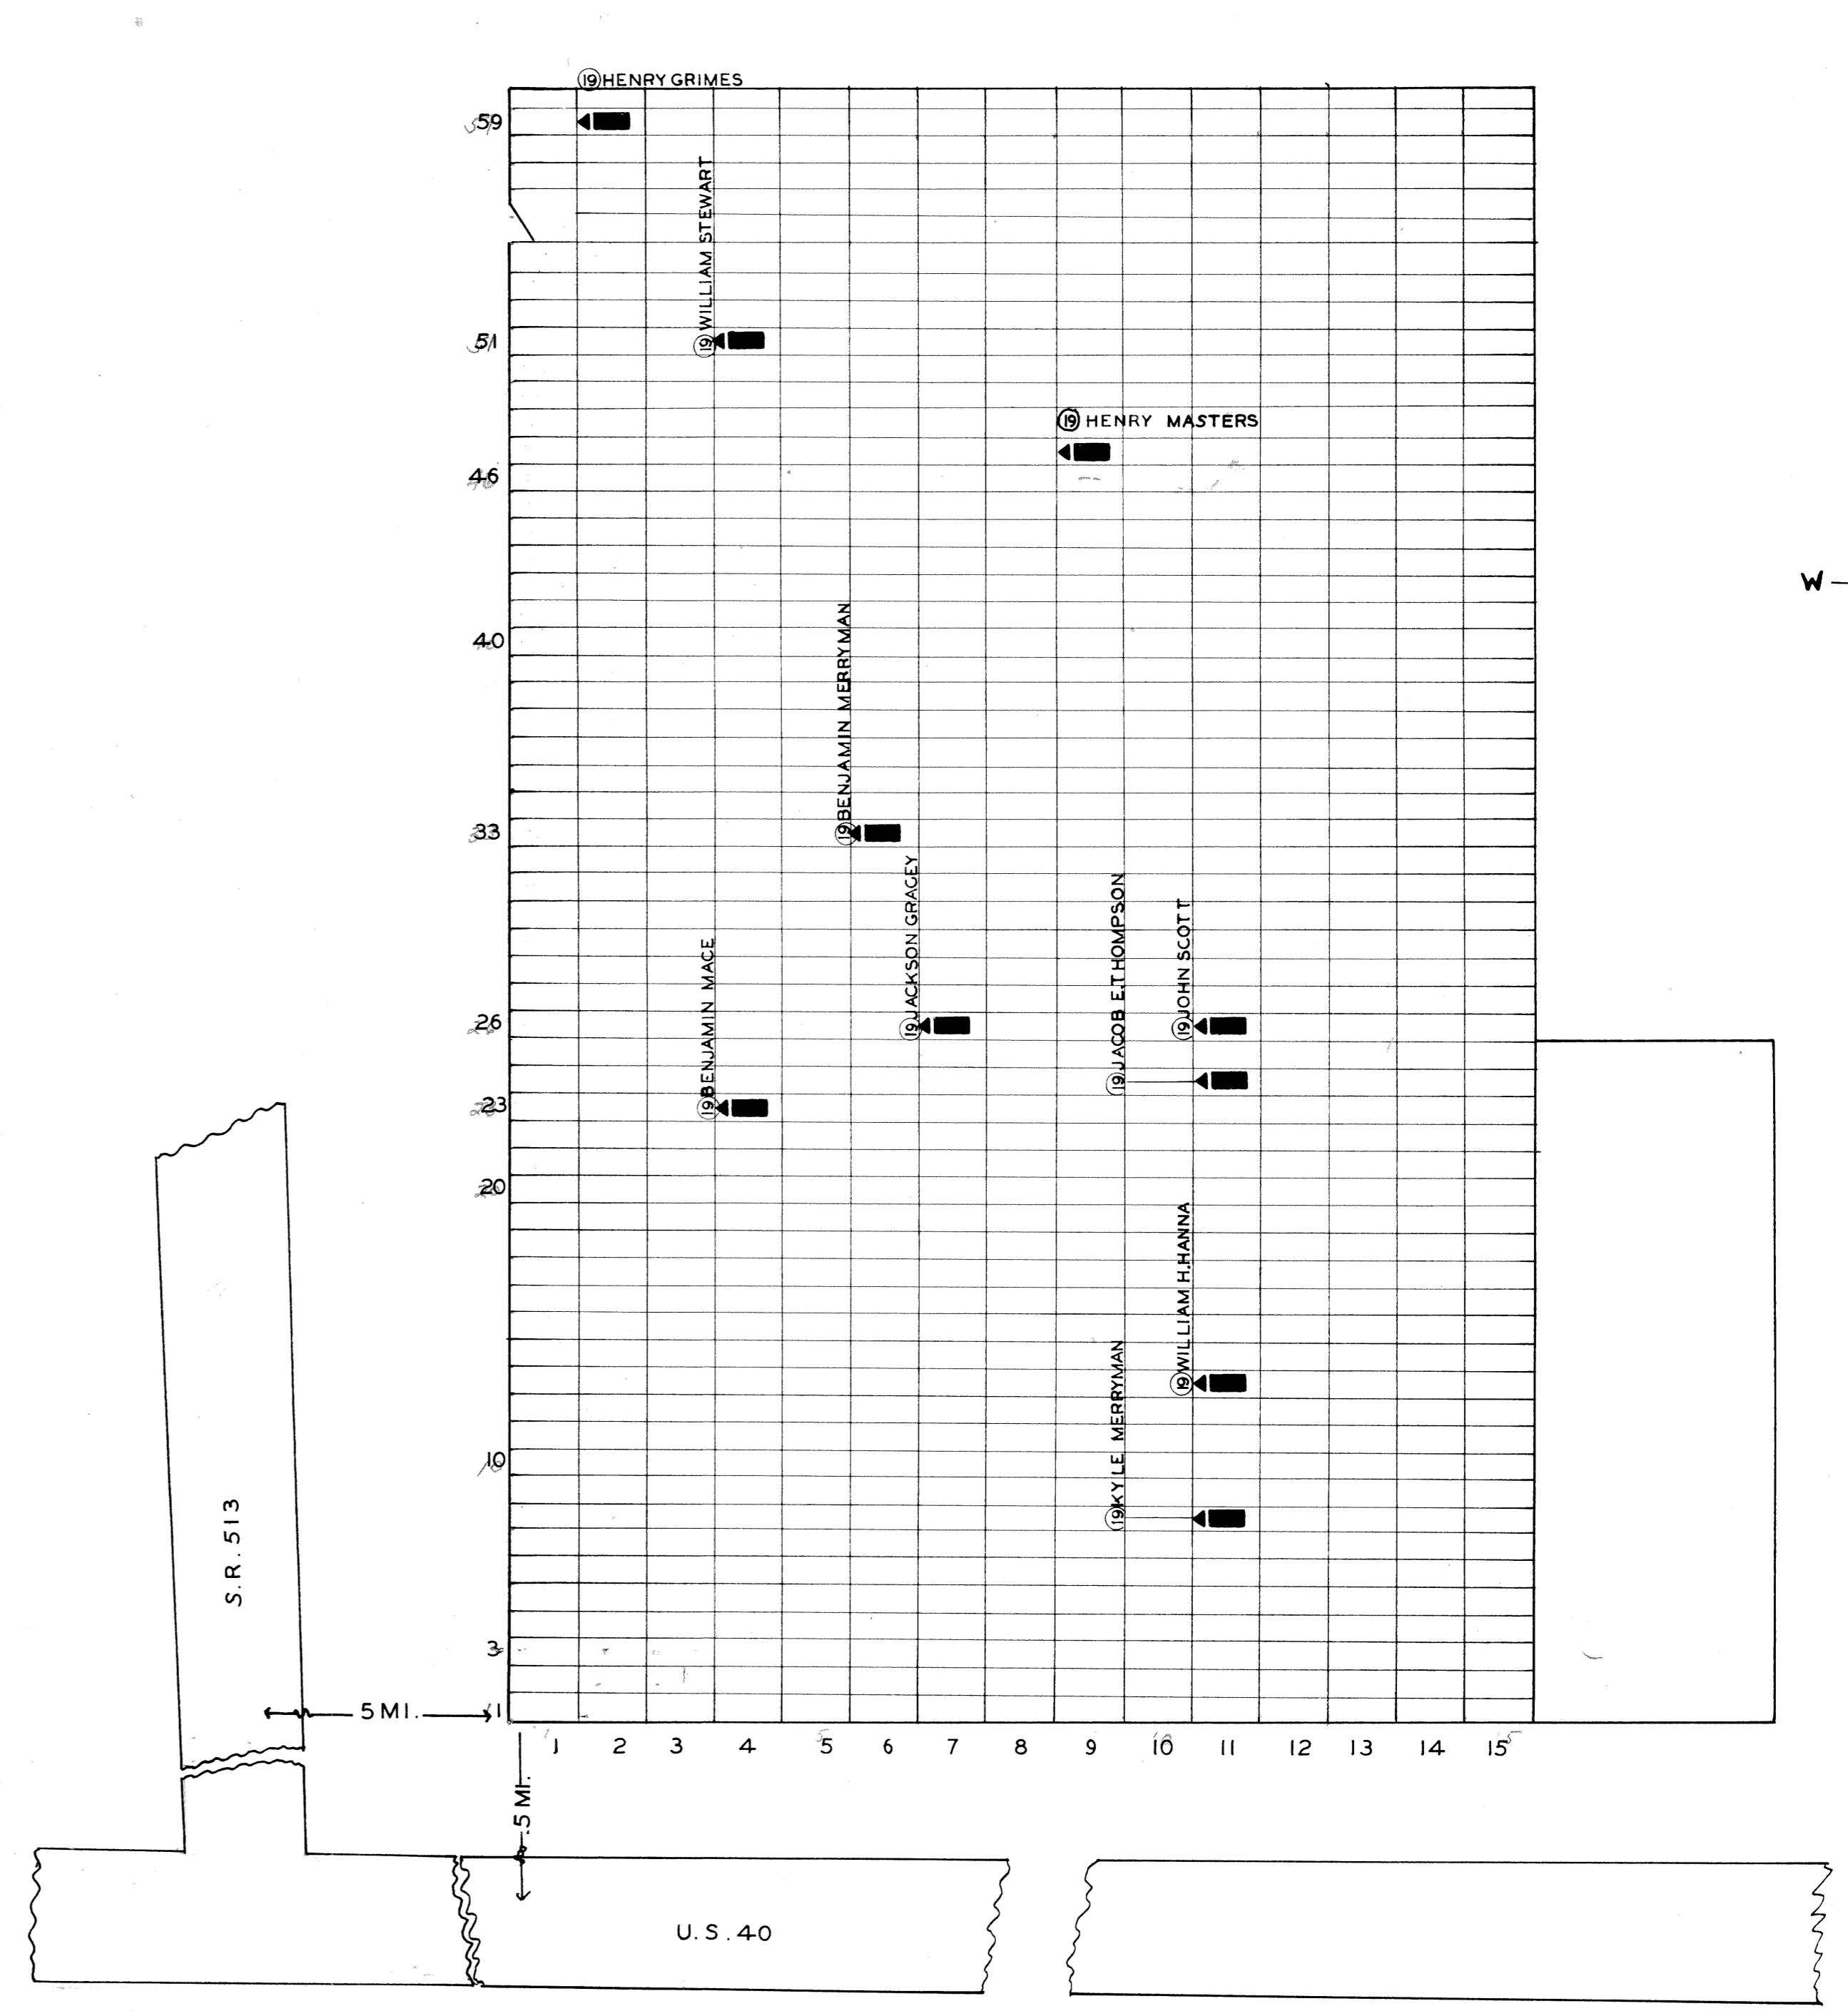

**PISGAHS CHURCH CEMETERY**  
 GUERNSEY CO. OXFORD TWP.  
 OFFICIAL PROJECT NO'S. 465-42-3-467  
 665-42-3-232

<b>LEGEND</b>	<b>HISTORY</b>
① REVOLUTIONARY WAR.	U.S. MILITARY
⑩ WAR OF 1812.	LAND GRANT.
⑬ WAR WITH MEXICO.	EST. ABOUT 1841.
⑰ CIVIL WAR.	
⑳ SPANISH-AM WAR.	
㉑ WORLD WAR.	

SCALE 1" = 20'      .97 ACRE