


**GLENVIEW CEMETERY**

GUERNSEY CO MADISON TWP

OFFICIAL PROJECT NO. 465-42-3-467  
665-42-3-232

<b>LEGEND</b>	<b>HISTORY</b>
① REVOLUTIONARY WAR	U.S. MILITARY
⑩ WAR OF 1812	LAND GRANT
⑯ WAR WITH MEXICO	EST. ABOUT 1834
⑲ CIVIL WAR	
⑳ SPANISH-AM. WAR	
㉓ WORLD WAR	

SCALE 20" = 1" .82 ACRE

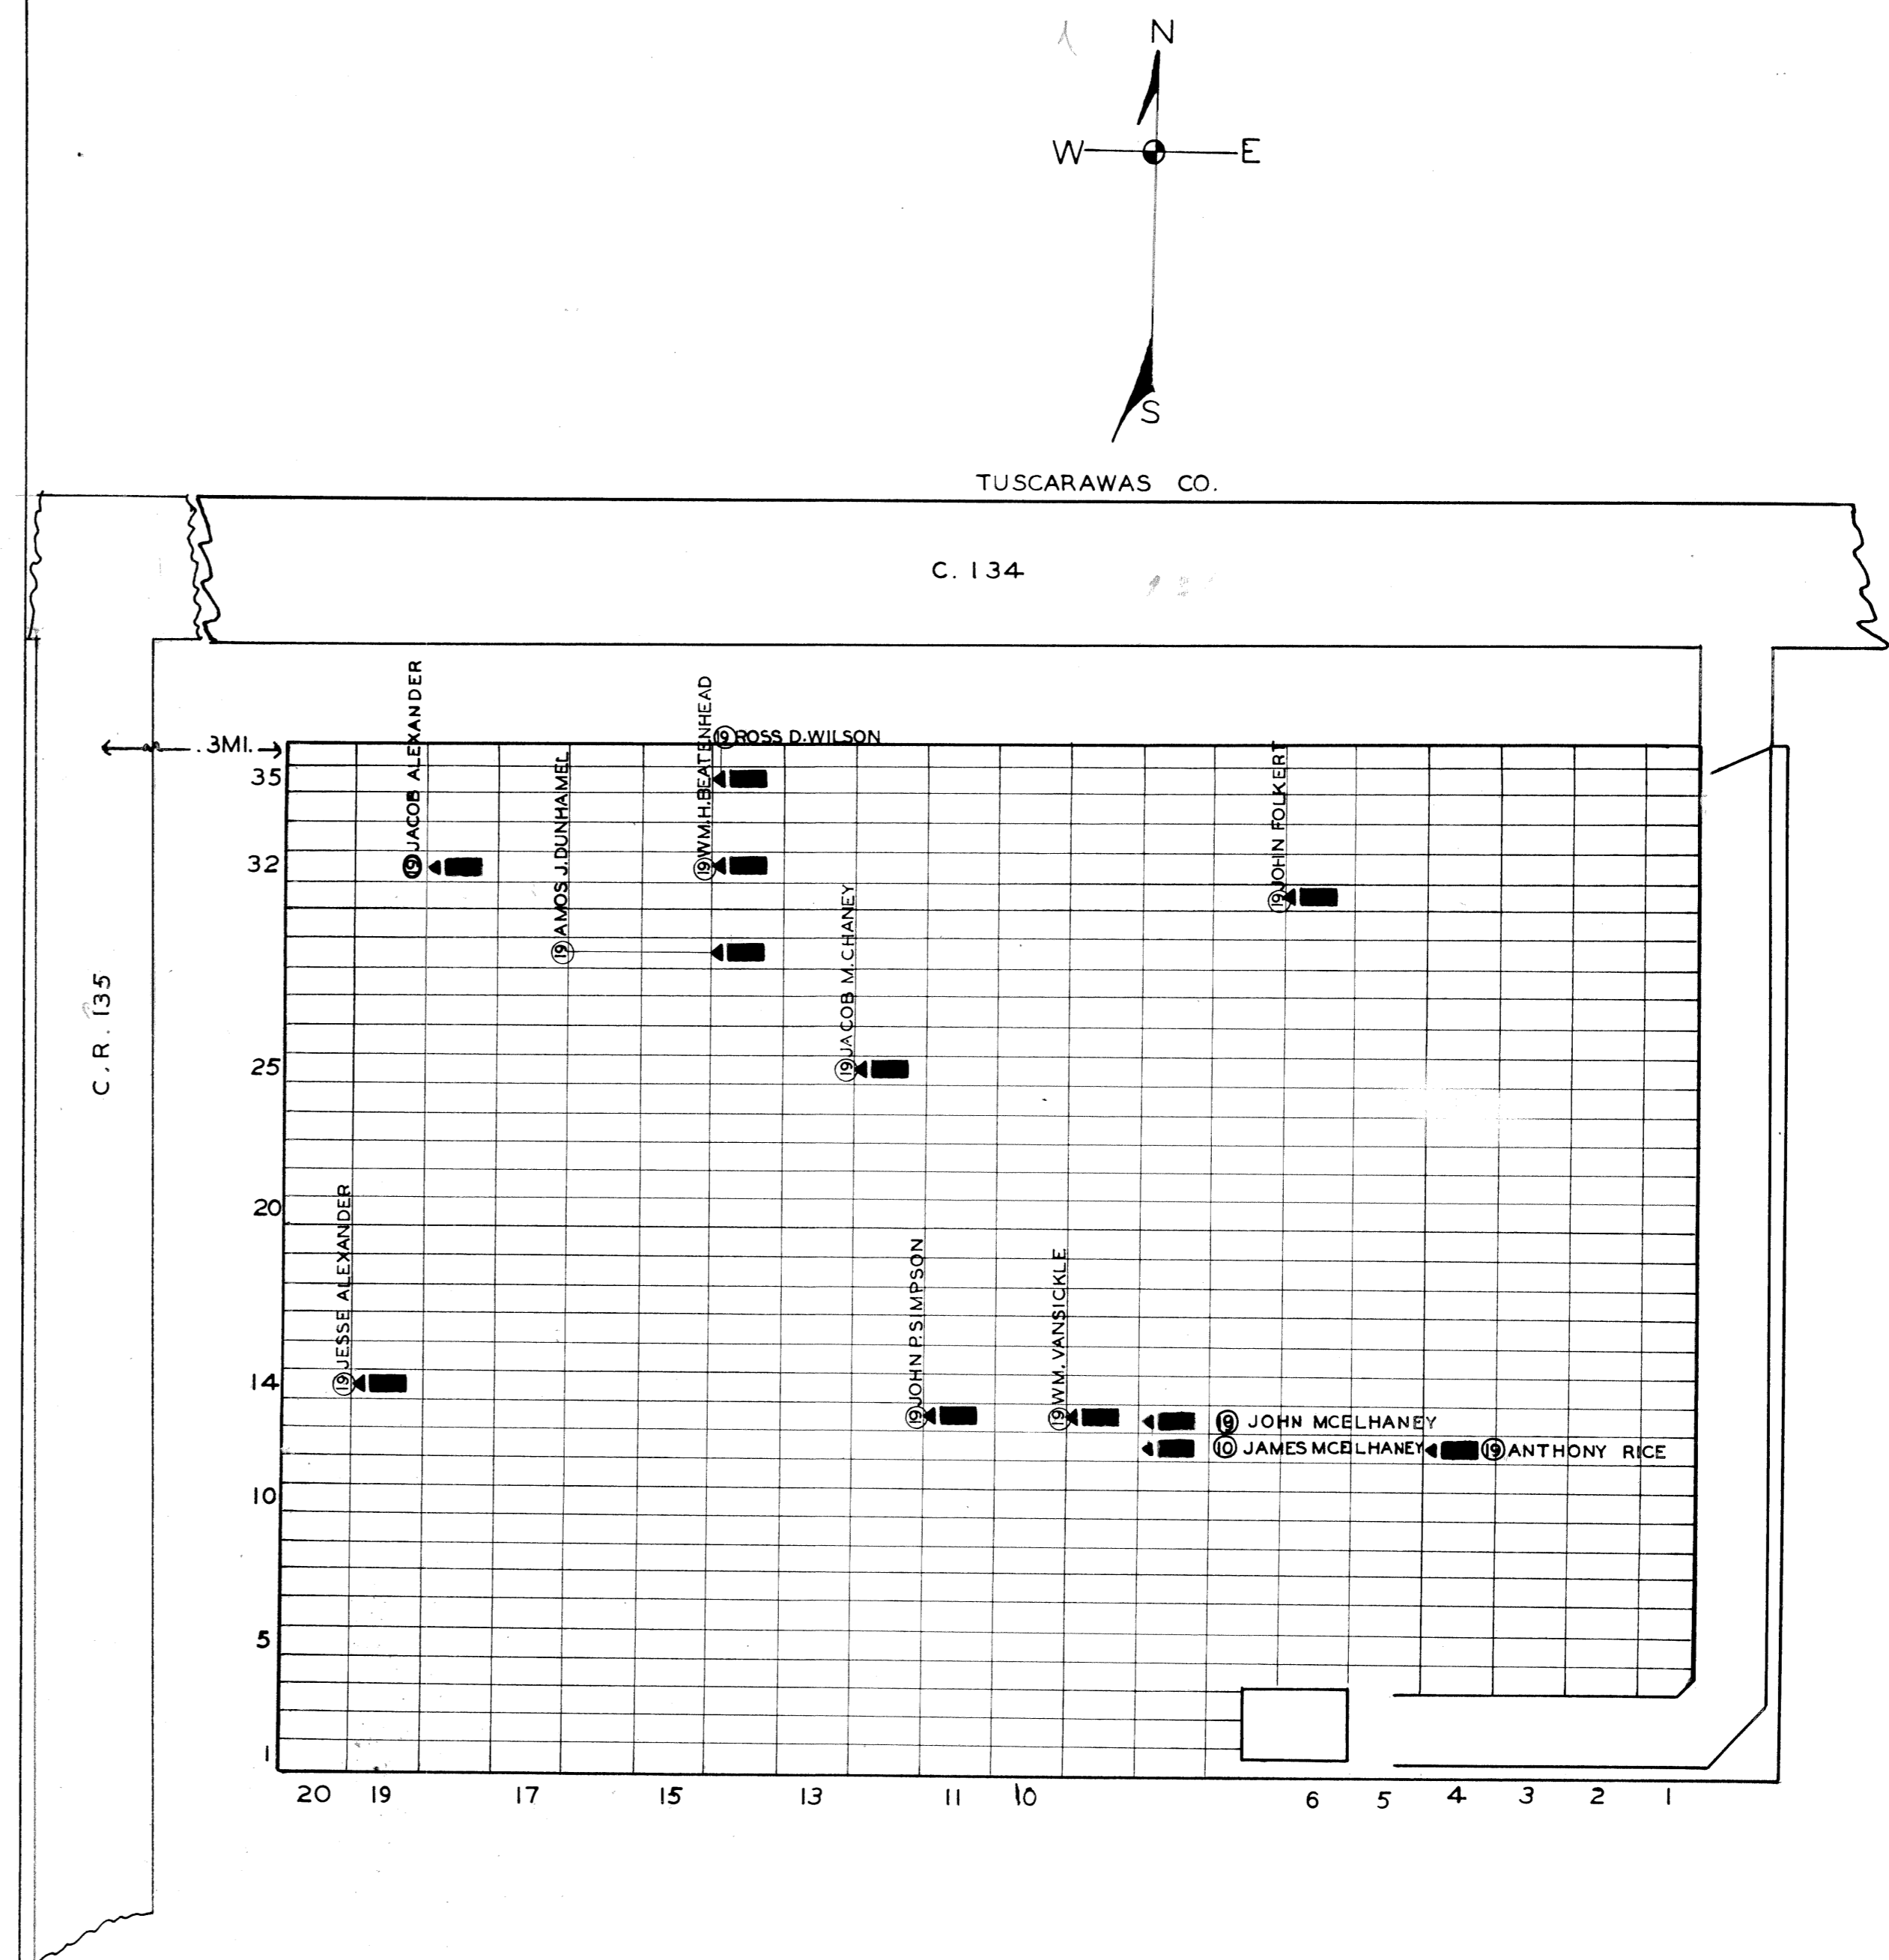

**EARLEY CEMETERY**

GUERNSEY CO. WHEELING TWP.

OFFICIAL PROJECT NO. 465-42-3-467  
665-42-3-232

<b>LEGEND</b>	<b>HISTORY</b>
① REVOLUTIONARY WAR	U.S. MILITARY
⑩ WAR OF 1812	LAND GRANT
⑯ WAR WITH MEXICO	EST. ABOUT 1835
⑲ CIVIL WAR	
⑳ SPANISH-AM. WAR	
㉓ WORLD WAR	

SCALE 20" = 1" .61 ACRE