



V.S. 115

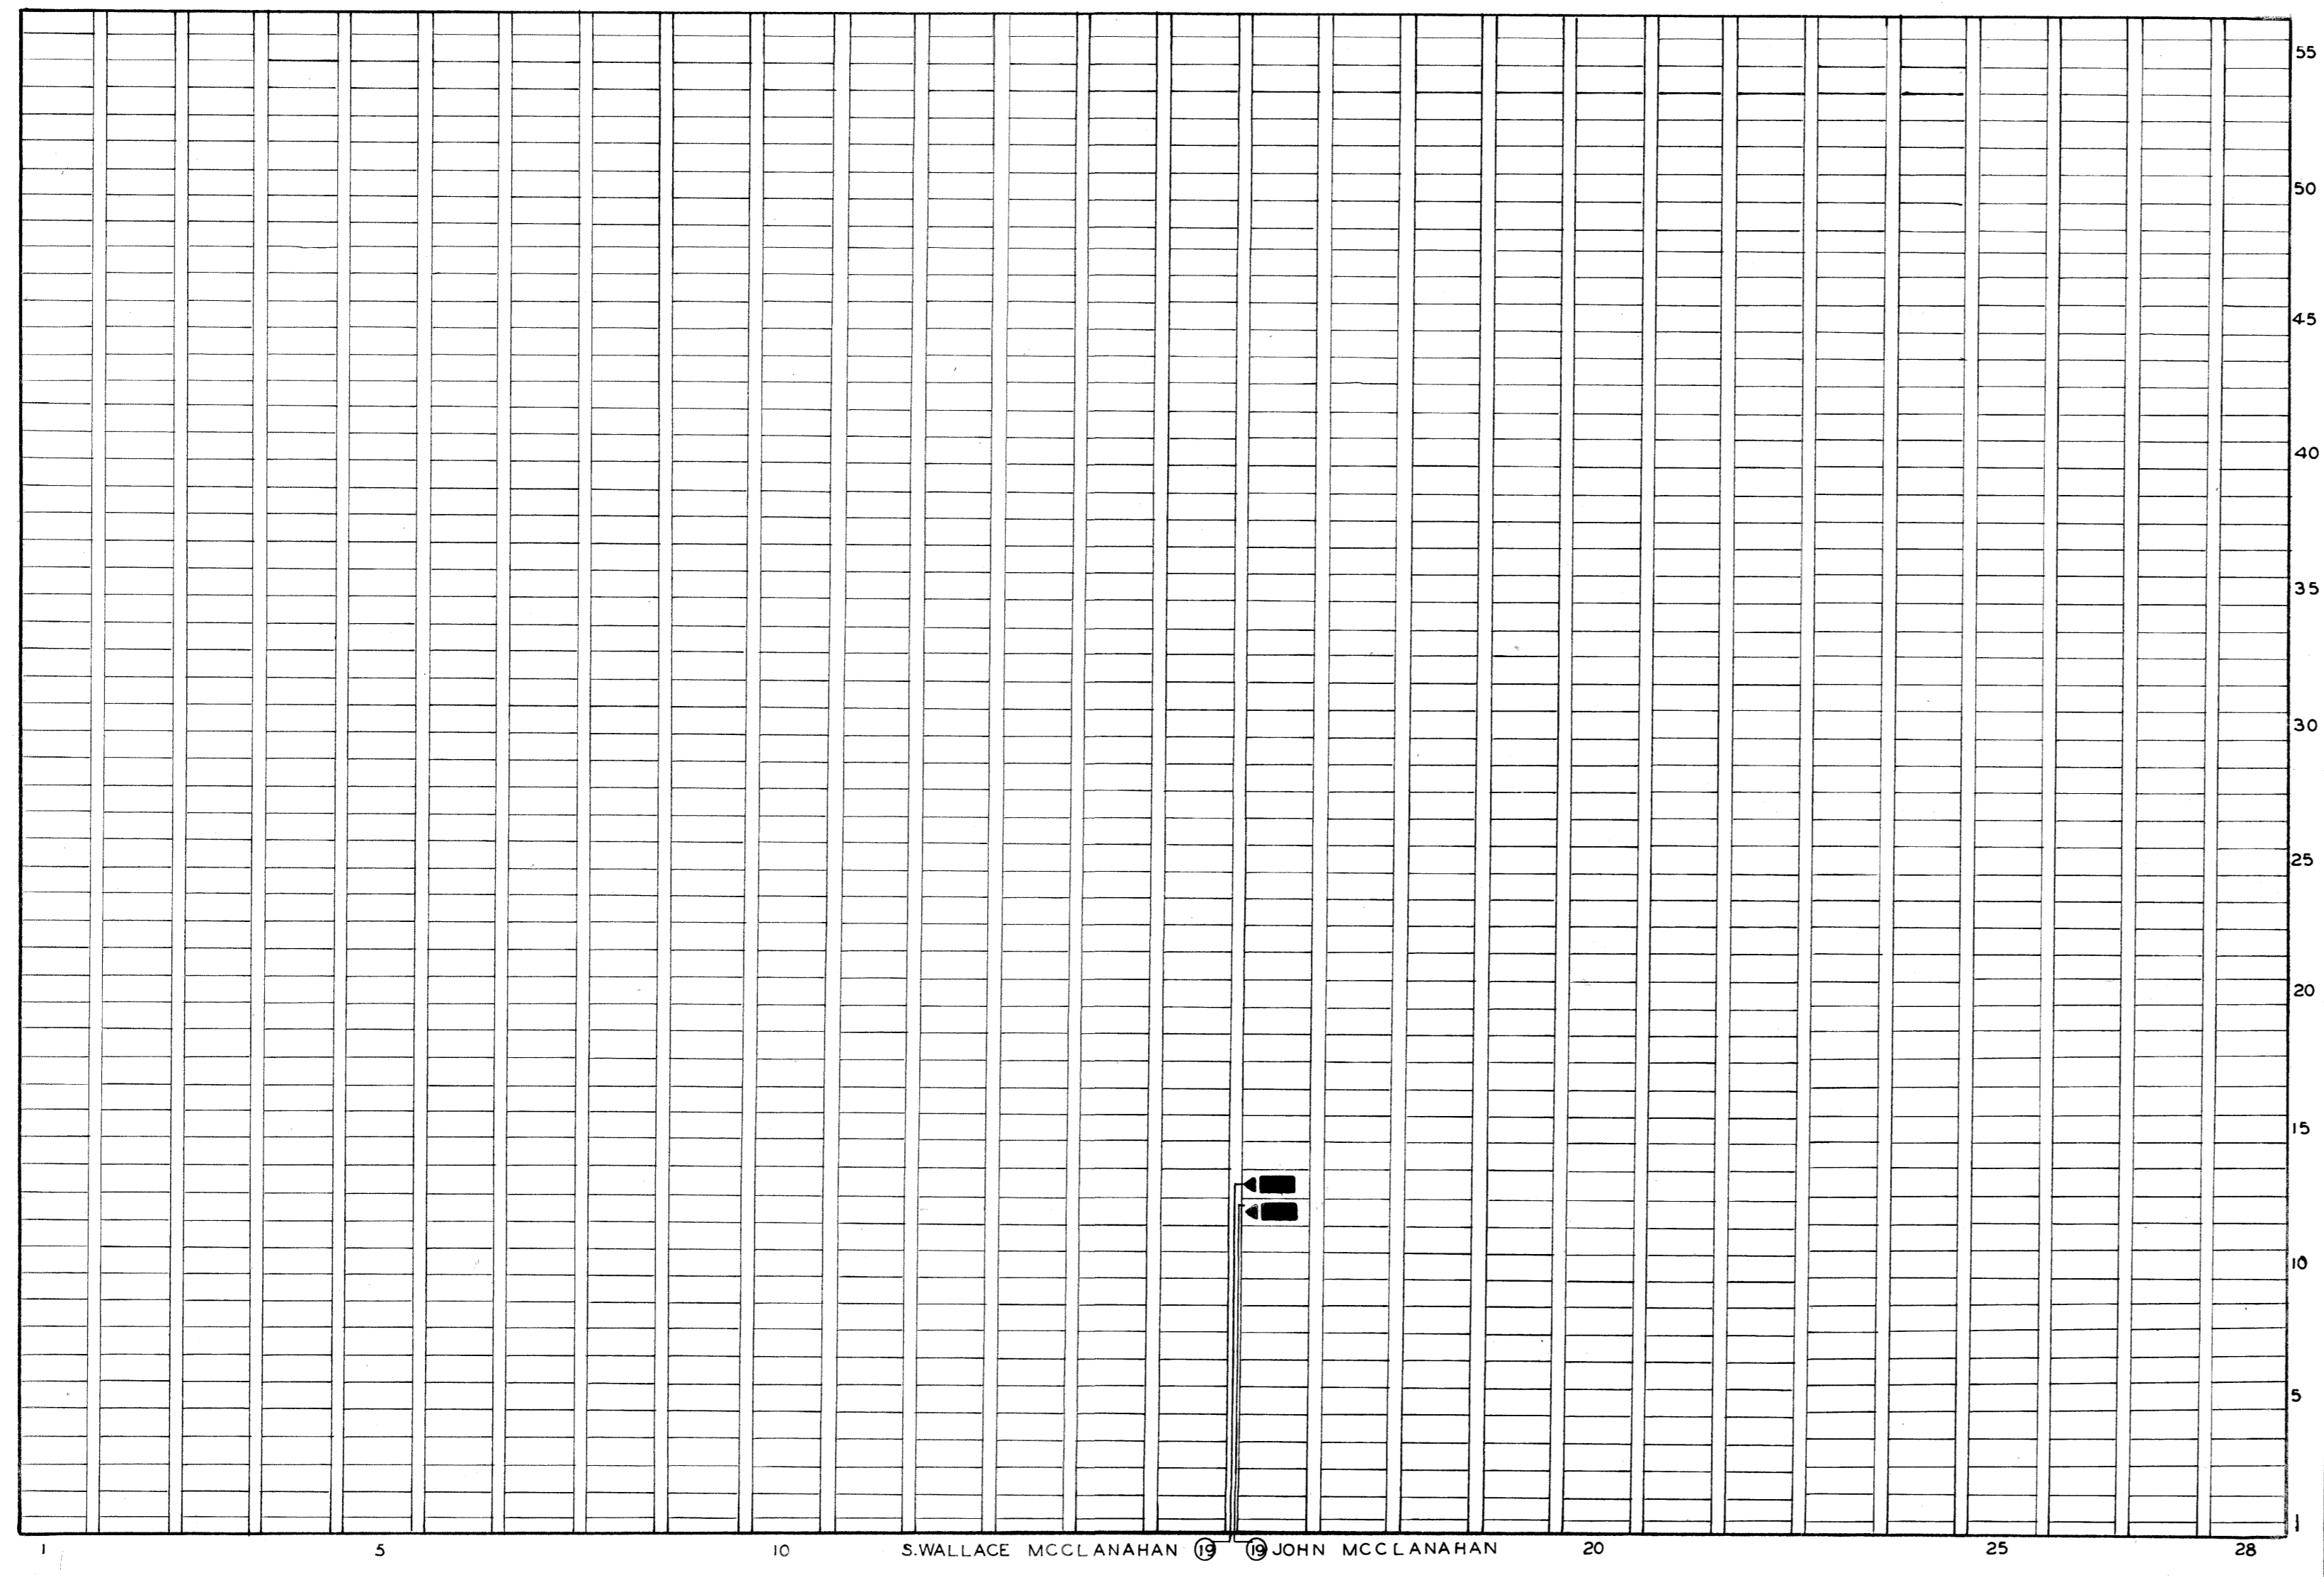

ROW-GRAVE-WAR-NAME

19	GILLILAND, WILLIAM.
20	GRIFFIN, ROBERT.
16	HAMILTON, JOSEPH.
16	HENDERSON, JAMES.
19	HENDERSON JOHN
20	HOLMES, JOHN

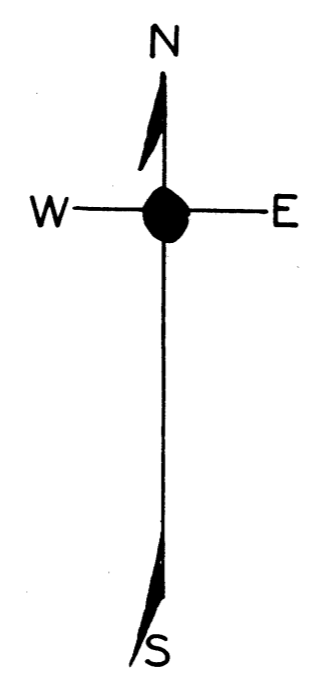


**FAIRVIEW U.P.  
CEMETERY**

GUERNSEY CO. OXFORD TWP.

OFFICIAL PROJECT NO. 465 - 42 - 3 - 467  
665 - 42 - 3 - 232

LEGEND	HISTORY
① REVOLUTIONARY WAR	CONGRESSIONAL
⑩ WAR OF 1812	LAND GRANT
⑯ WAR WITH MEXICO	FIRST SEVEN RANGES
⑲ CIVIL WAR	ESTABLISHED ABOUT
②⑤ SPANISH - AM. WAR	1833.
③① WORLD WAR	

SCALE 20' = 1" 1.73 ACRES

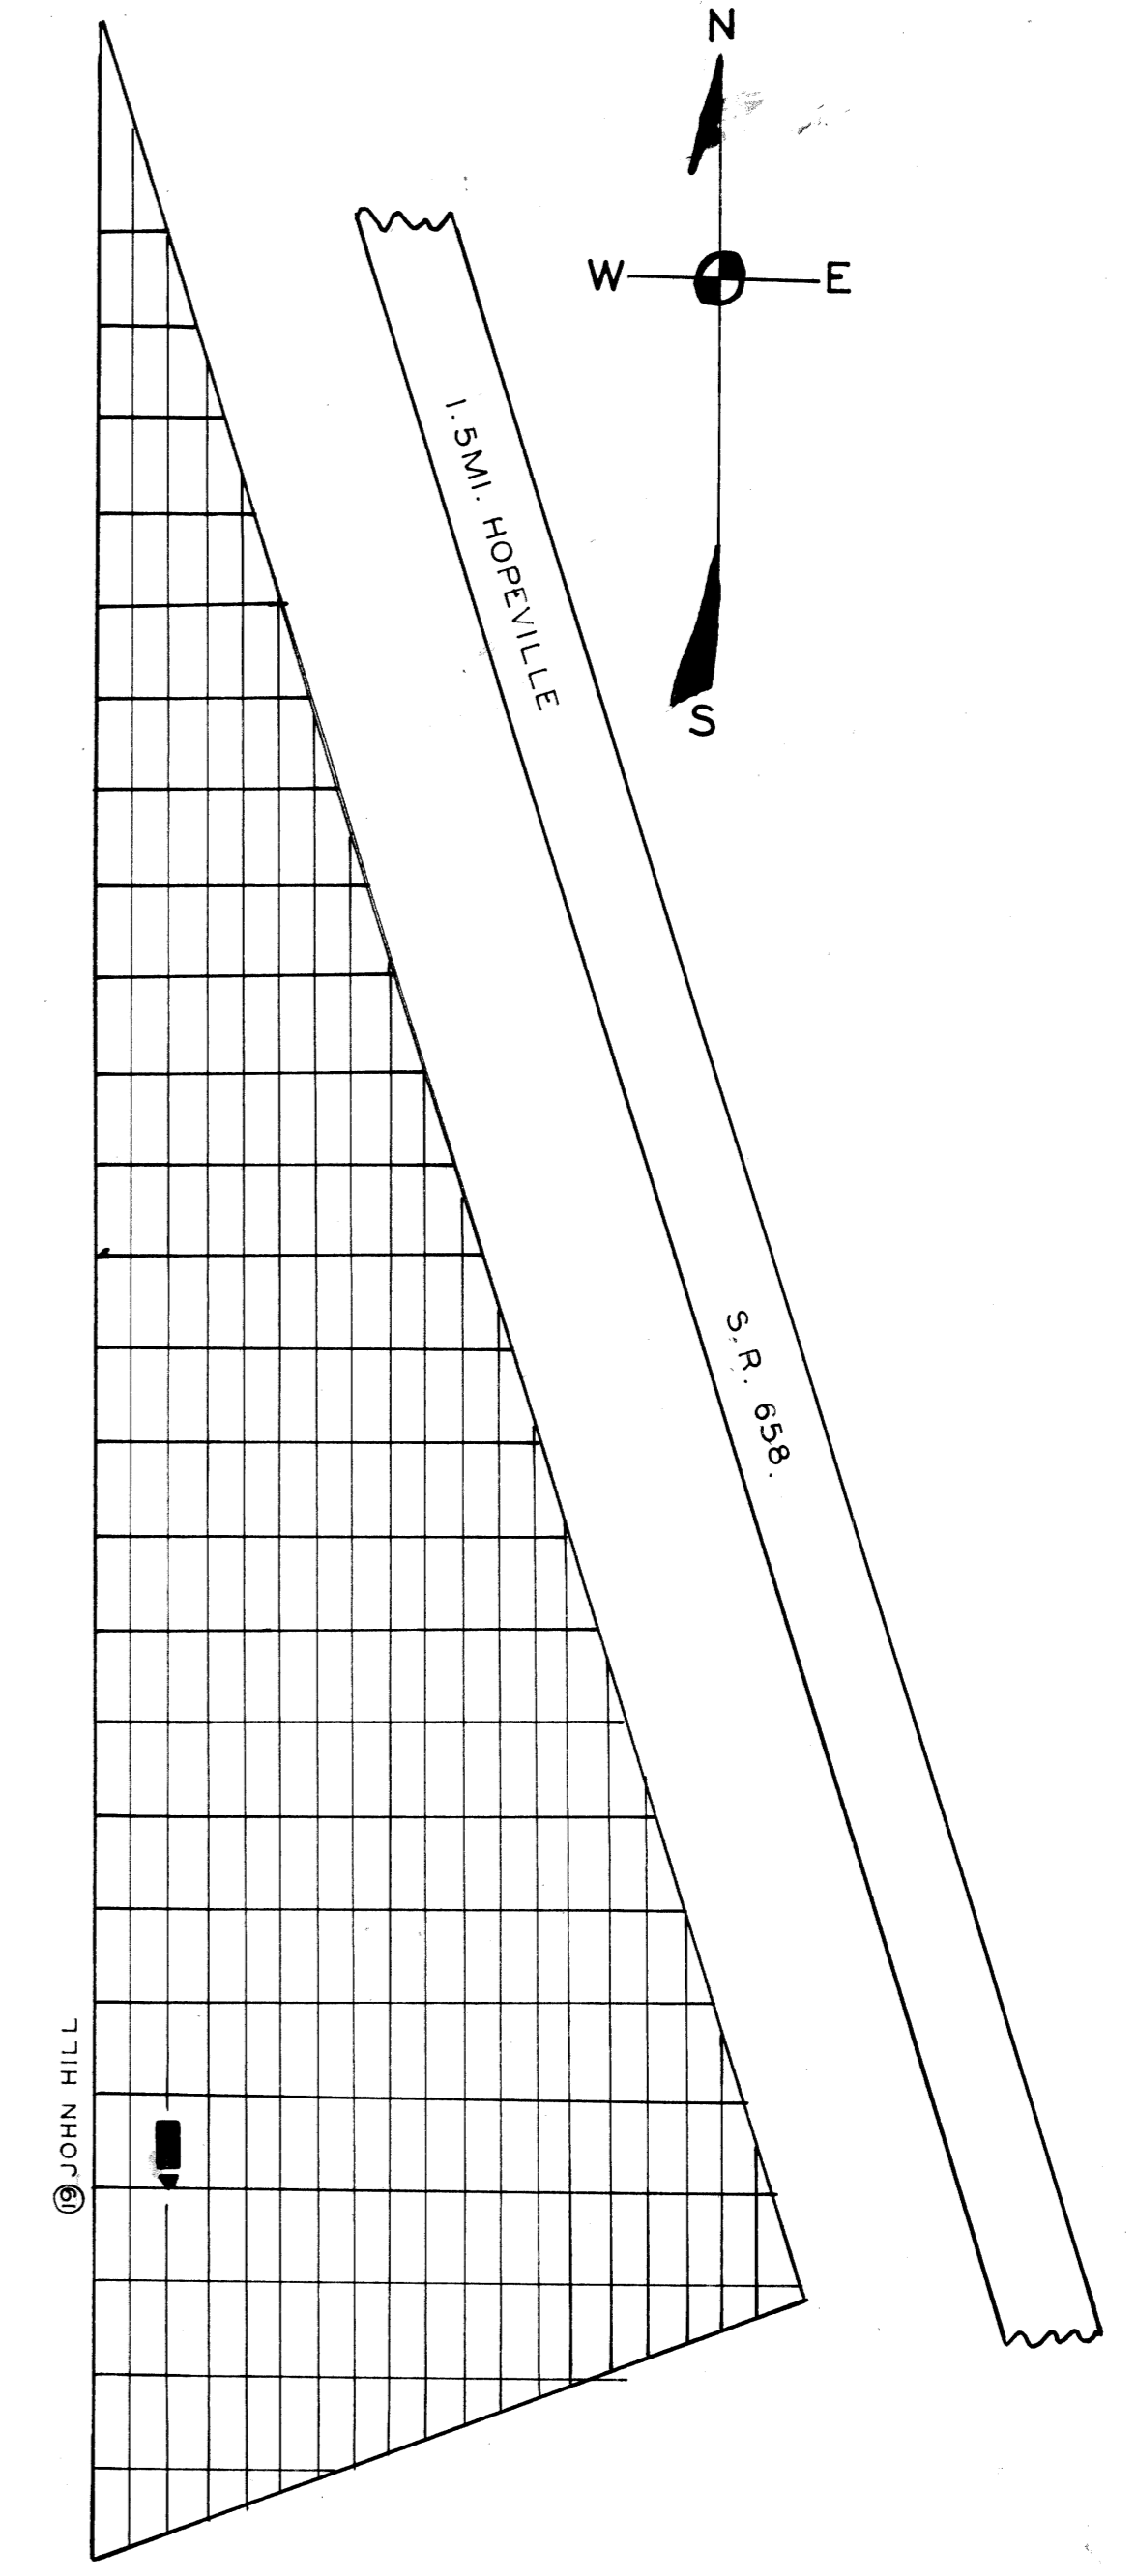

**OLD BAPTIST  
CEMETERY**

GUERNSEY CO. ADAMS TWP.

OFFICIAL PROJECT NO. 465 - 42 - 3 - 467  
665 - 42 - 3 - 232

LEGEND	HISTORY
① REVOLUTIONARY WAR	U. S. MILITARY
⑩ WAR OF 1812	LAND GRANT
⑯ WAR WITH MEXICO	ESTABLISHED ABOUT
⑲ CIVIL WAR	1848.
②⑤ SPANISH - AM. WAR	
③① WORLD WAR	

SCALE 20' = 1" .23 ACRE