

WESTLAND

TOWN 1 RANGE 4

T-240

T-426

James Johnson
51 Ac.

Harvey A. McCandless
71.25 Ac.



30 Ac.

30 Ac.
Vol. 126
Pg. 190
120 Rds.

Jas. B. Reed
80 Ac.

Harry Foulk
25 Ac.

Bob O'Brien
37 Ac.

40 Rds.

H.R. Stackhouse
13 Ac.

772
3.60 Ac.


Emma A. Boyer
Clayville 20 Ac.
Lucinda & Peterson
1.14
Loc. Approx.

John Burris
6 Ac.

Melvin & Rachel Warden
74.40 Ac.
80 Ac.

Jocelyn & L. Evans
80 Ac.

CH & Jessie Reeves
40 Ac.

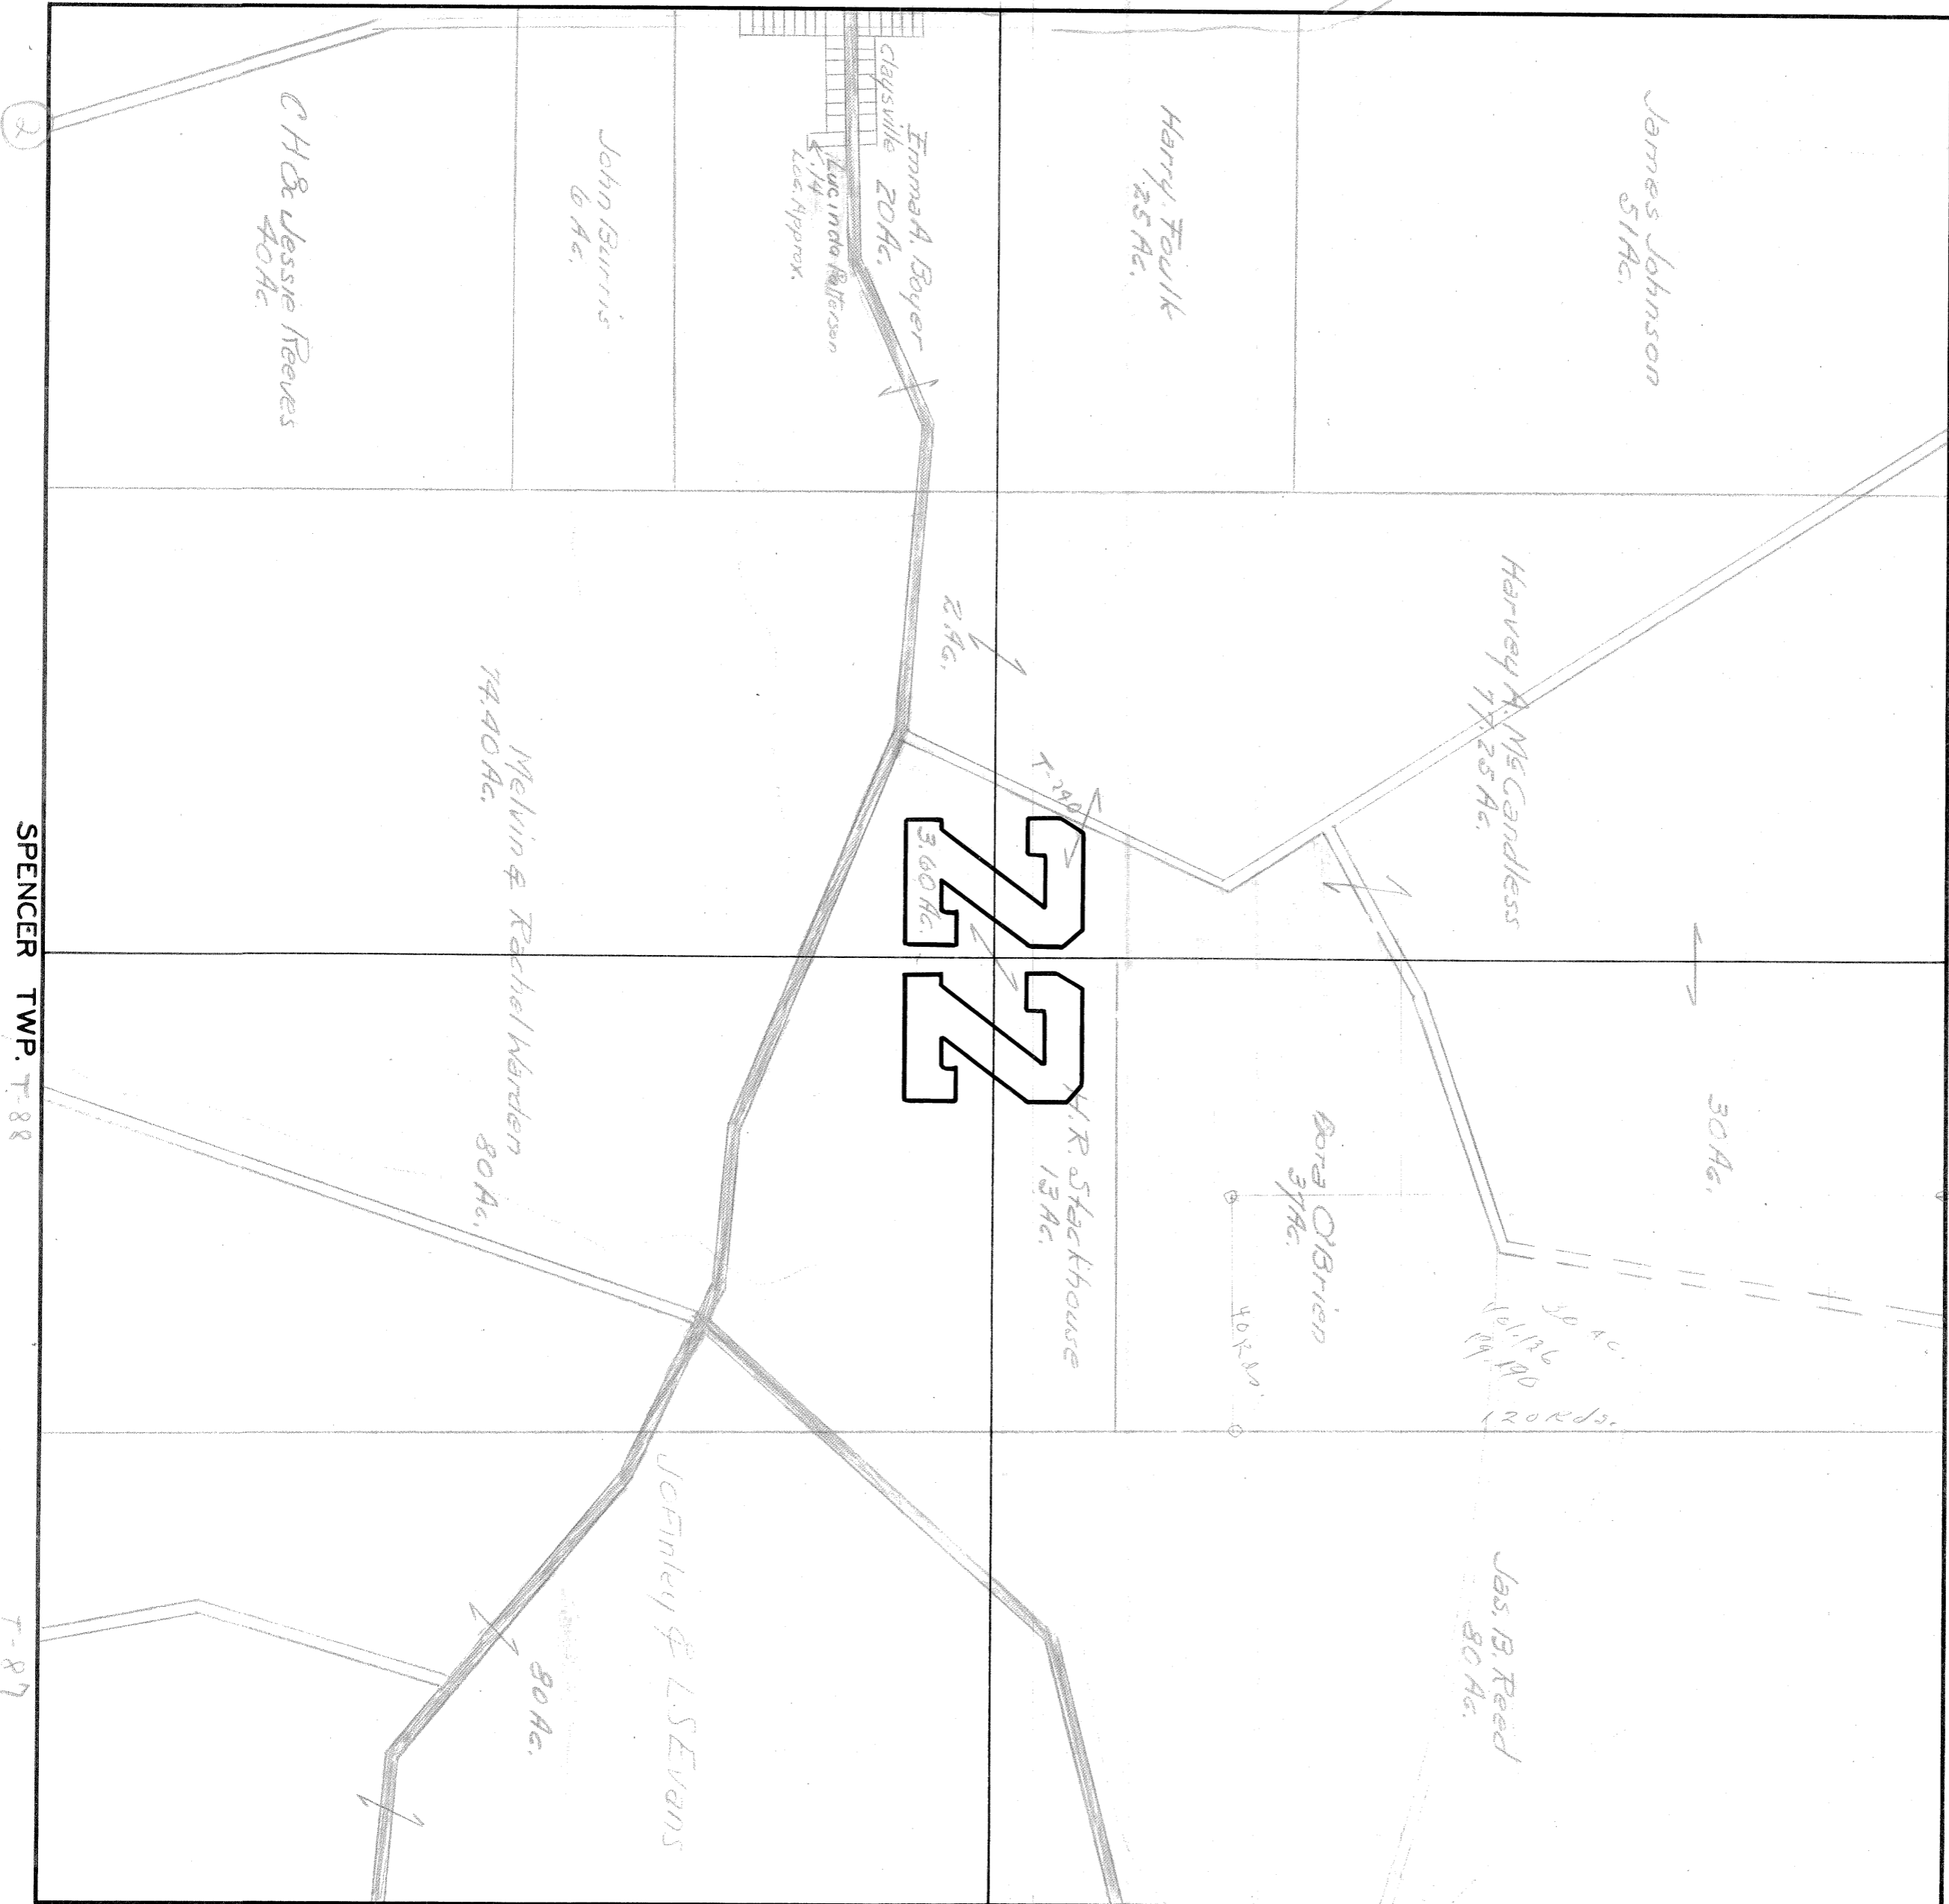

SPENCER TWP. T-88

T-87