


271

Prepared By



33 E. THIRD AVE., COLUMBUS 1, OHIO

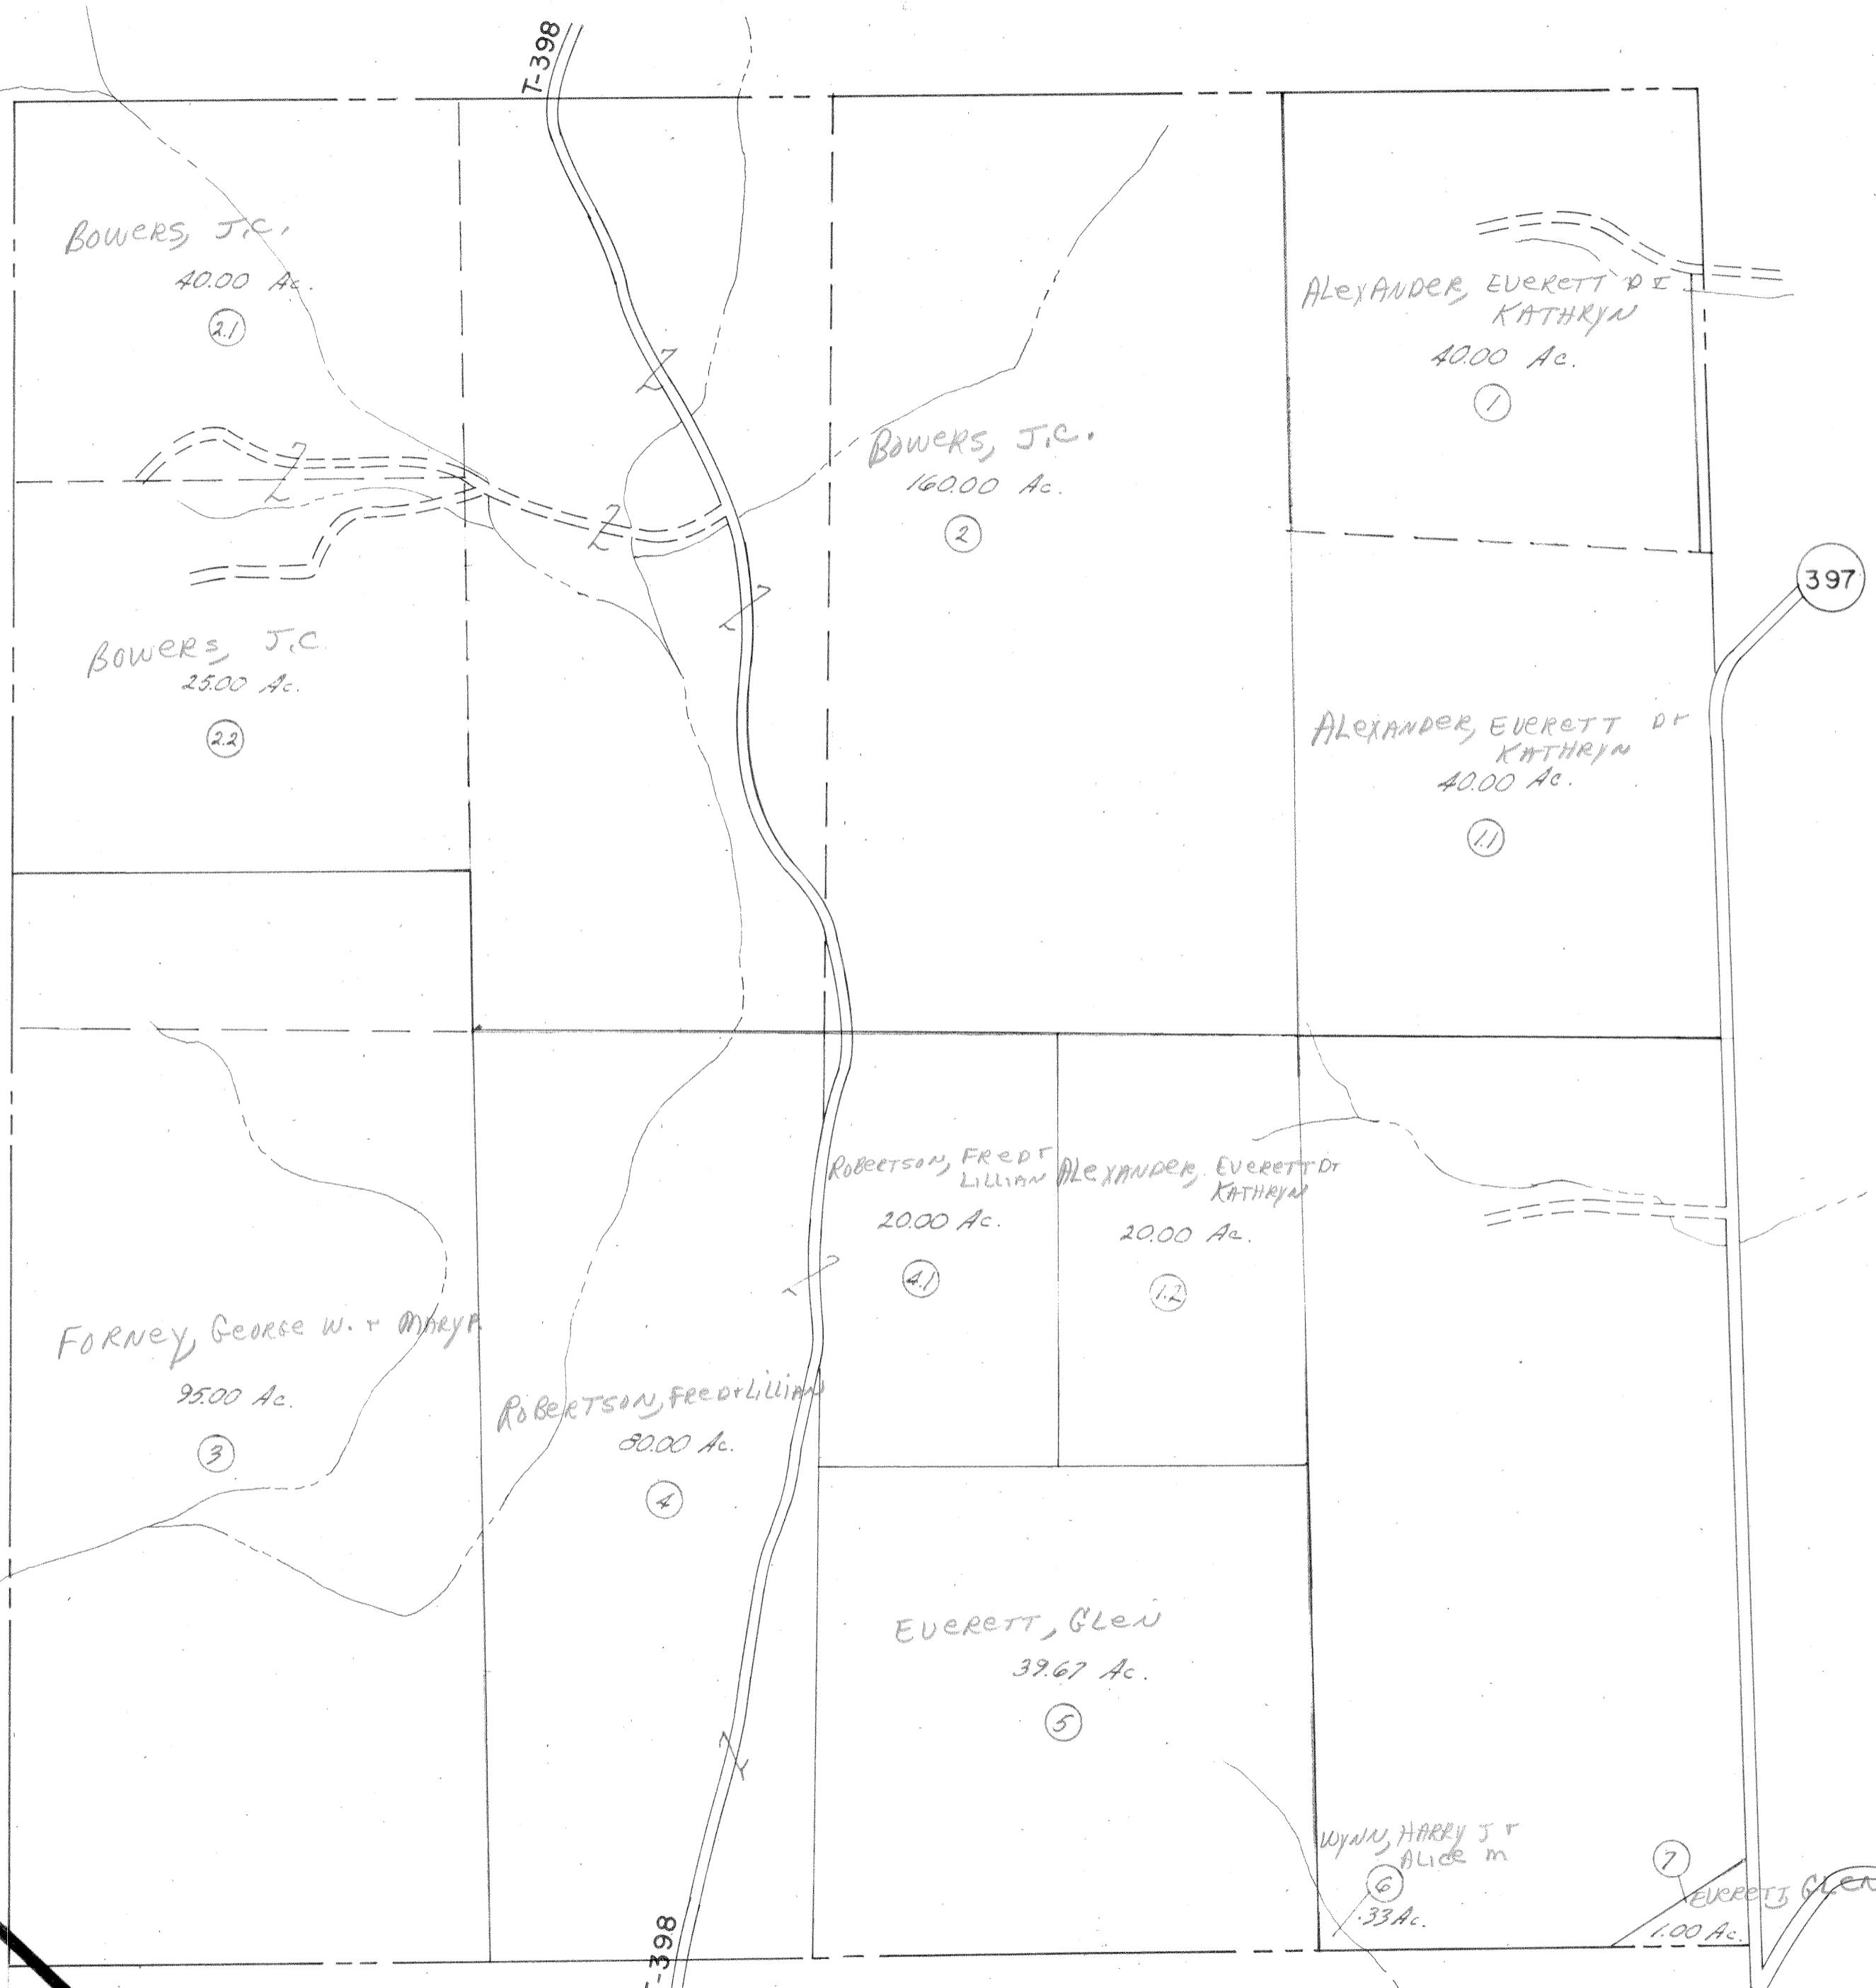

WHEELING

SEC. 12

A-23

271

212

212

397

BOWERS, J.C.
40.00 Ac.

(2.1)

ALEXANDER, EVERETT D &
KATHRYN
40.00 Ac.

(1)

BOWERS, J.C.
160.00 Ac.

(2)

BOWERS, J.C.
25.00 Ac.

(2.2)

ALEXANDER, EVERETT D &
KATHRYN
40.00 Ac.

(1.1)

FORNEY, GEORGE W. & MARY
95.00 Ac.

(3)

ROBERTSON, FRED &
LILLIAN
20.00 Ac.

(4.1)

ALEXANDER, EVERETT D &
KATHRYN
20.00 Ac.

(1.2)

ROBERTSON, FRED & LILLIAN
80.00 Ac.

(4)

EVERETT, GLEN
39.67 Ac.

(5)

WYNN, HARRY J &
ALICE M
.33 Ac.

(6)

(7)

EVERETT, GLEN
1.00 Ac.

212

212