


W. B. COSGROVE'S
ADDITION TO CAMBRIDGE, OHIO

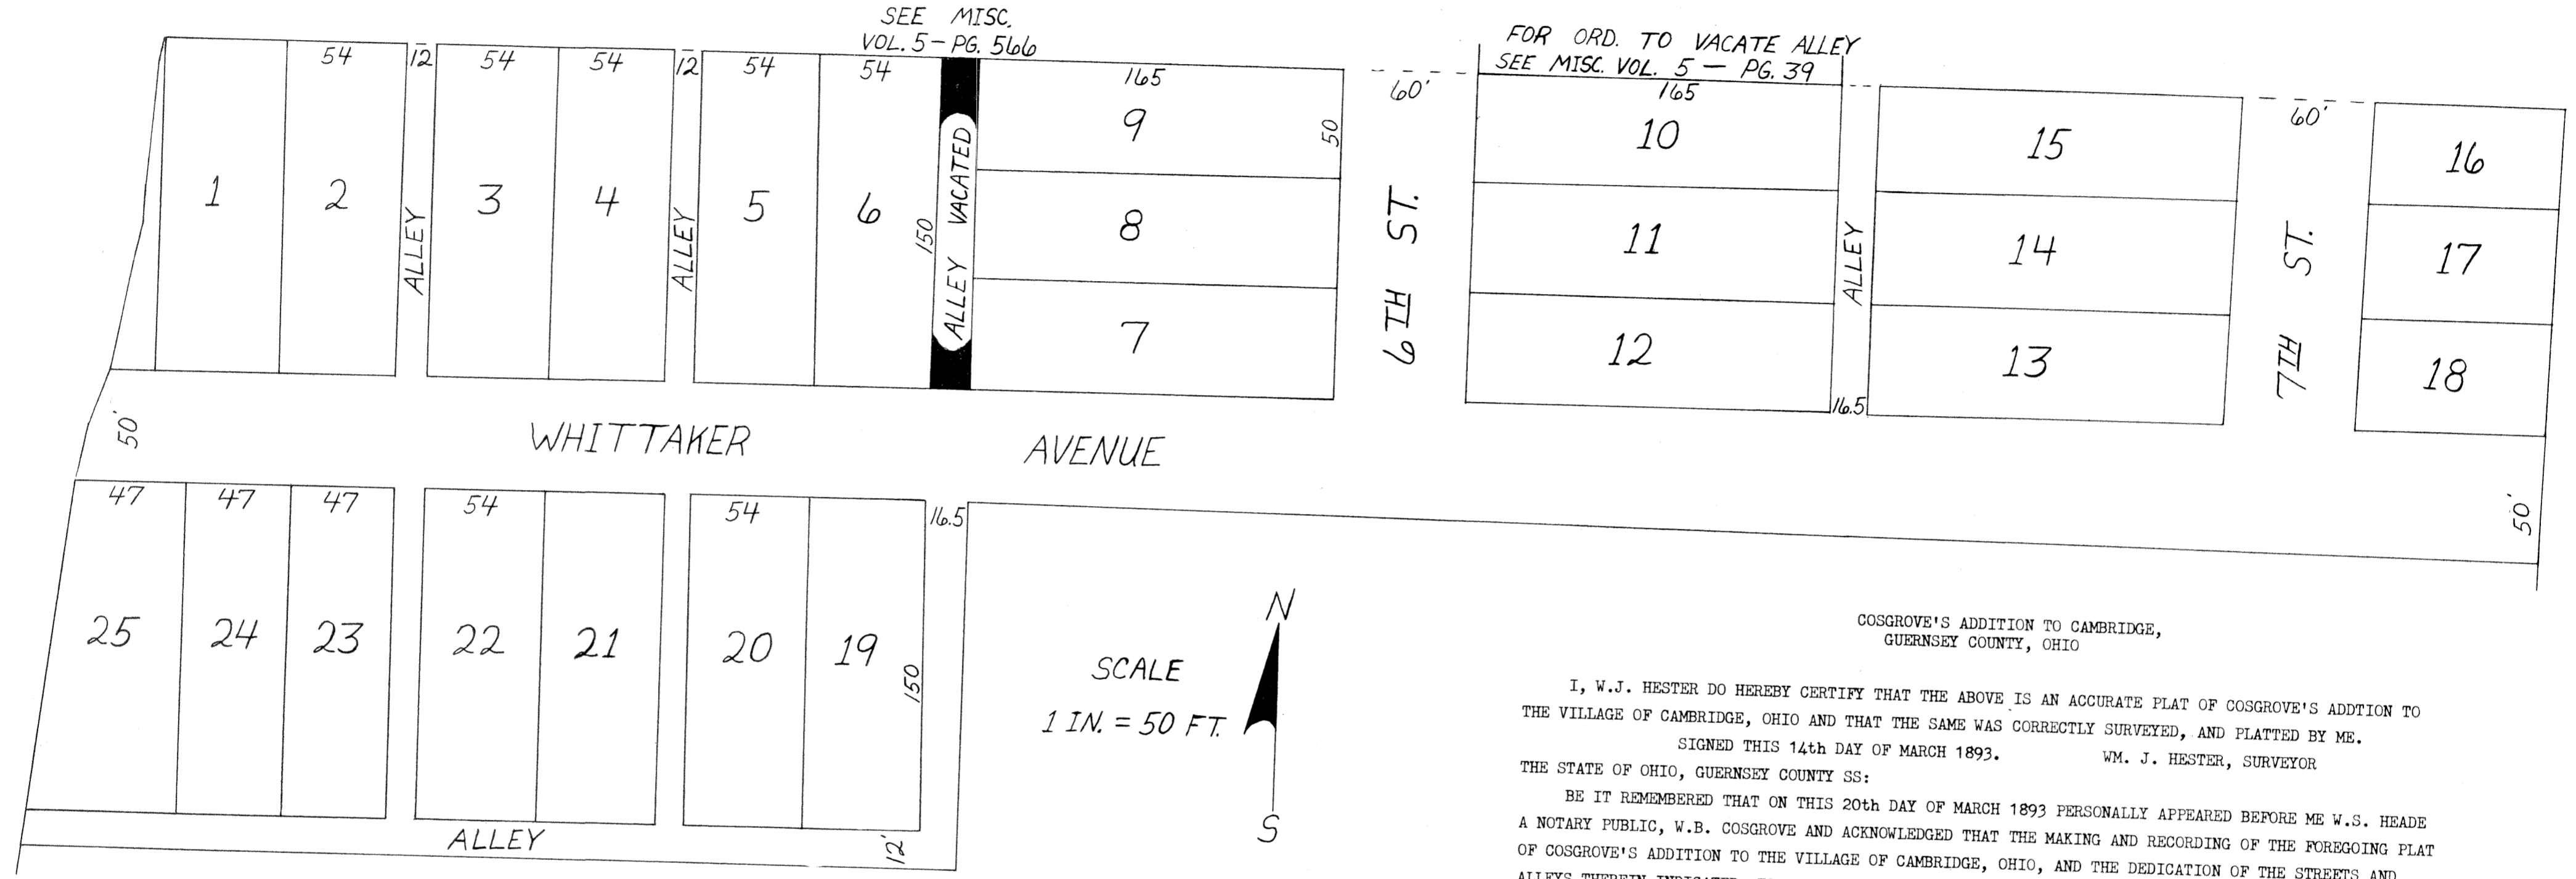

COSGROVE'S ADDITION TO CAMBRIDGE,
GUERNSEY COUNTY, OHIO

I, W.J. HESTER DO HEREBY CERTIFY THAT THE ABOVE IS AN ACCURATE PLAT OF COSGROVE'S ADDITION TO THE VILLAGE OF CAMBRIDGE, OHIO AND THAT THE SAME WAS CORRECTLY SURVEYED, AND PLATTED BY ME.
SIGNED THIS 14th DAY OF MARCH 1893. WM. J. HESTER, SURVEYOR

THE STATE OF OHIO, GUERNSEY COUNTY SS:
BE IT REMEMBERED THAT ON THIS 20th DAY OF MARCH 1893 PERSONALLY APPEARED BEFORE ME W.S. HEADE A NOTARY PUBLIC, W.B. COSGROVE AND ACKNOWLEDGED THAT THE MAKING AND RECORDING OF THE FOREGOING PLAT OF COSGROVE'S ADDITION TO THE VILLAGE OF CAMBRIDGE, OHIO, AND THE DEDICATION OF THE STREETS AND ALLEYS THEREIN INDICATED, TO PUBLIC USE WAS HIS VOLUNTARY ACT AND DEED FOR THE PURPOSE HEREIN STATED.

W.B. COSGROVE
SIGNED AND ACKNOWLEDGED BEFORE ME THE DAY AND YEAR FIRST ABOVE WRITTEN.
(SEAL) W.S. HEADE, NOTARY PUBLIC

ENTERED MARCH 21, 1893 AT 9:30 A.M.
RECORDED MARCH 22, 1893

ATTEST: W.F. PADGITT, RECORDER

