



HOOD + HATCHER'S ADDITION TO CAMBRIDGE, OHIO

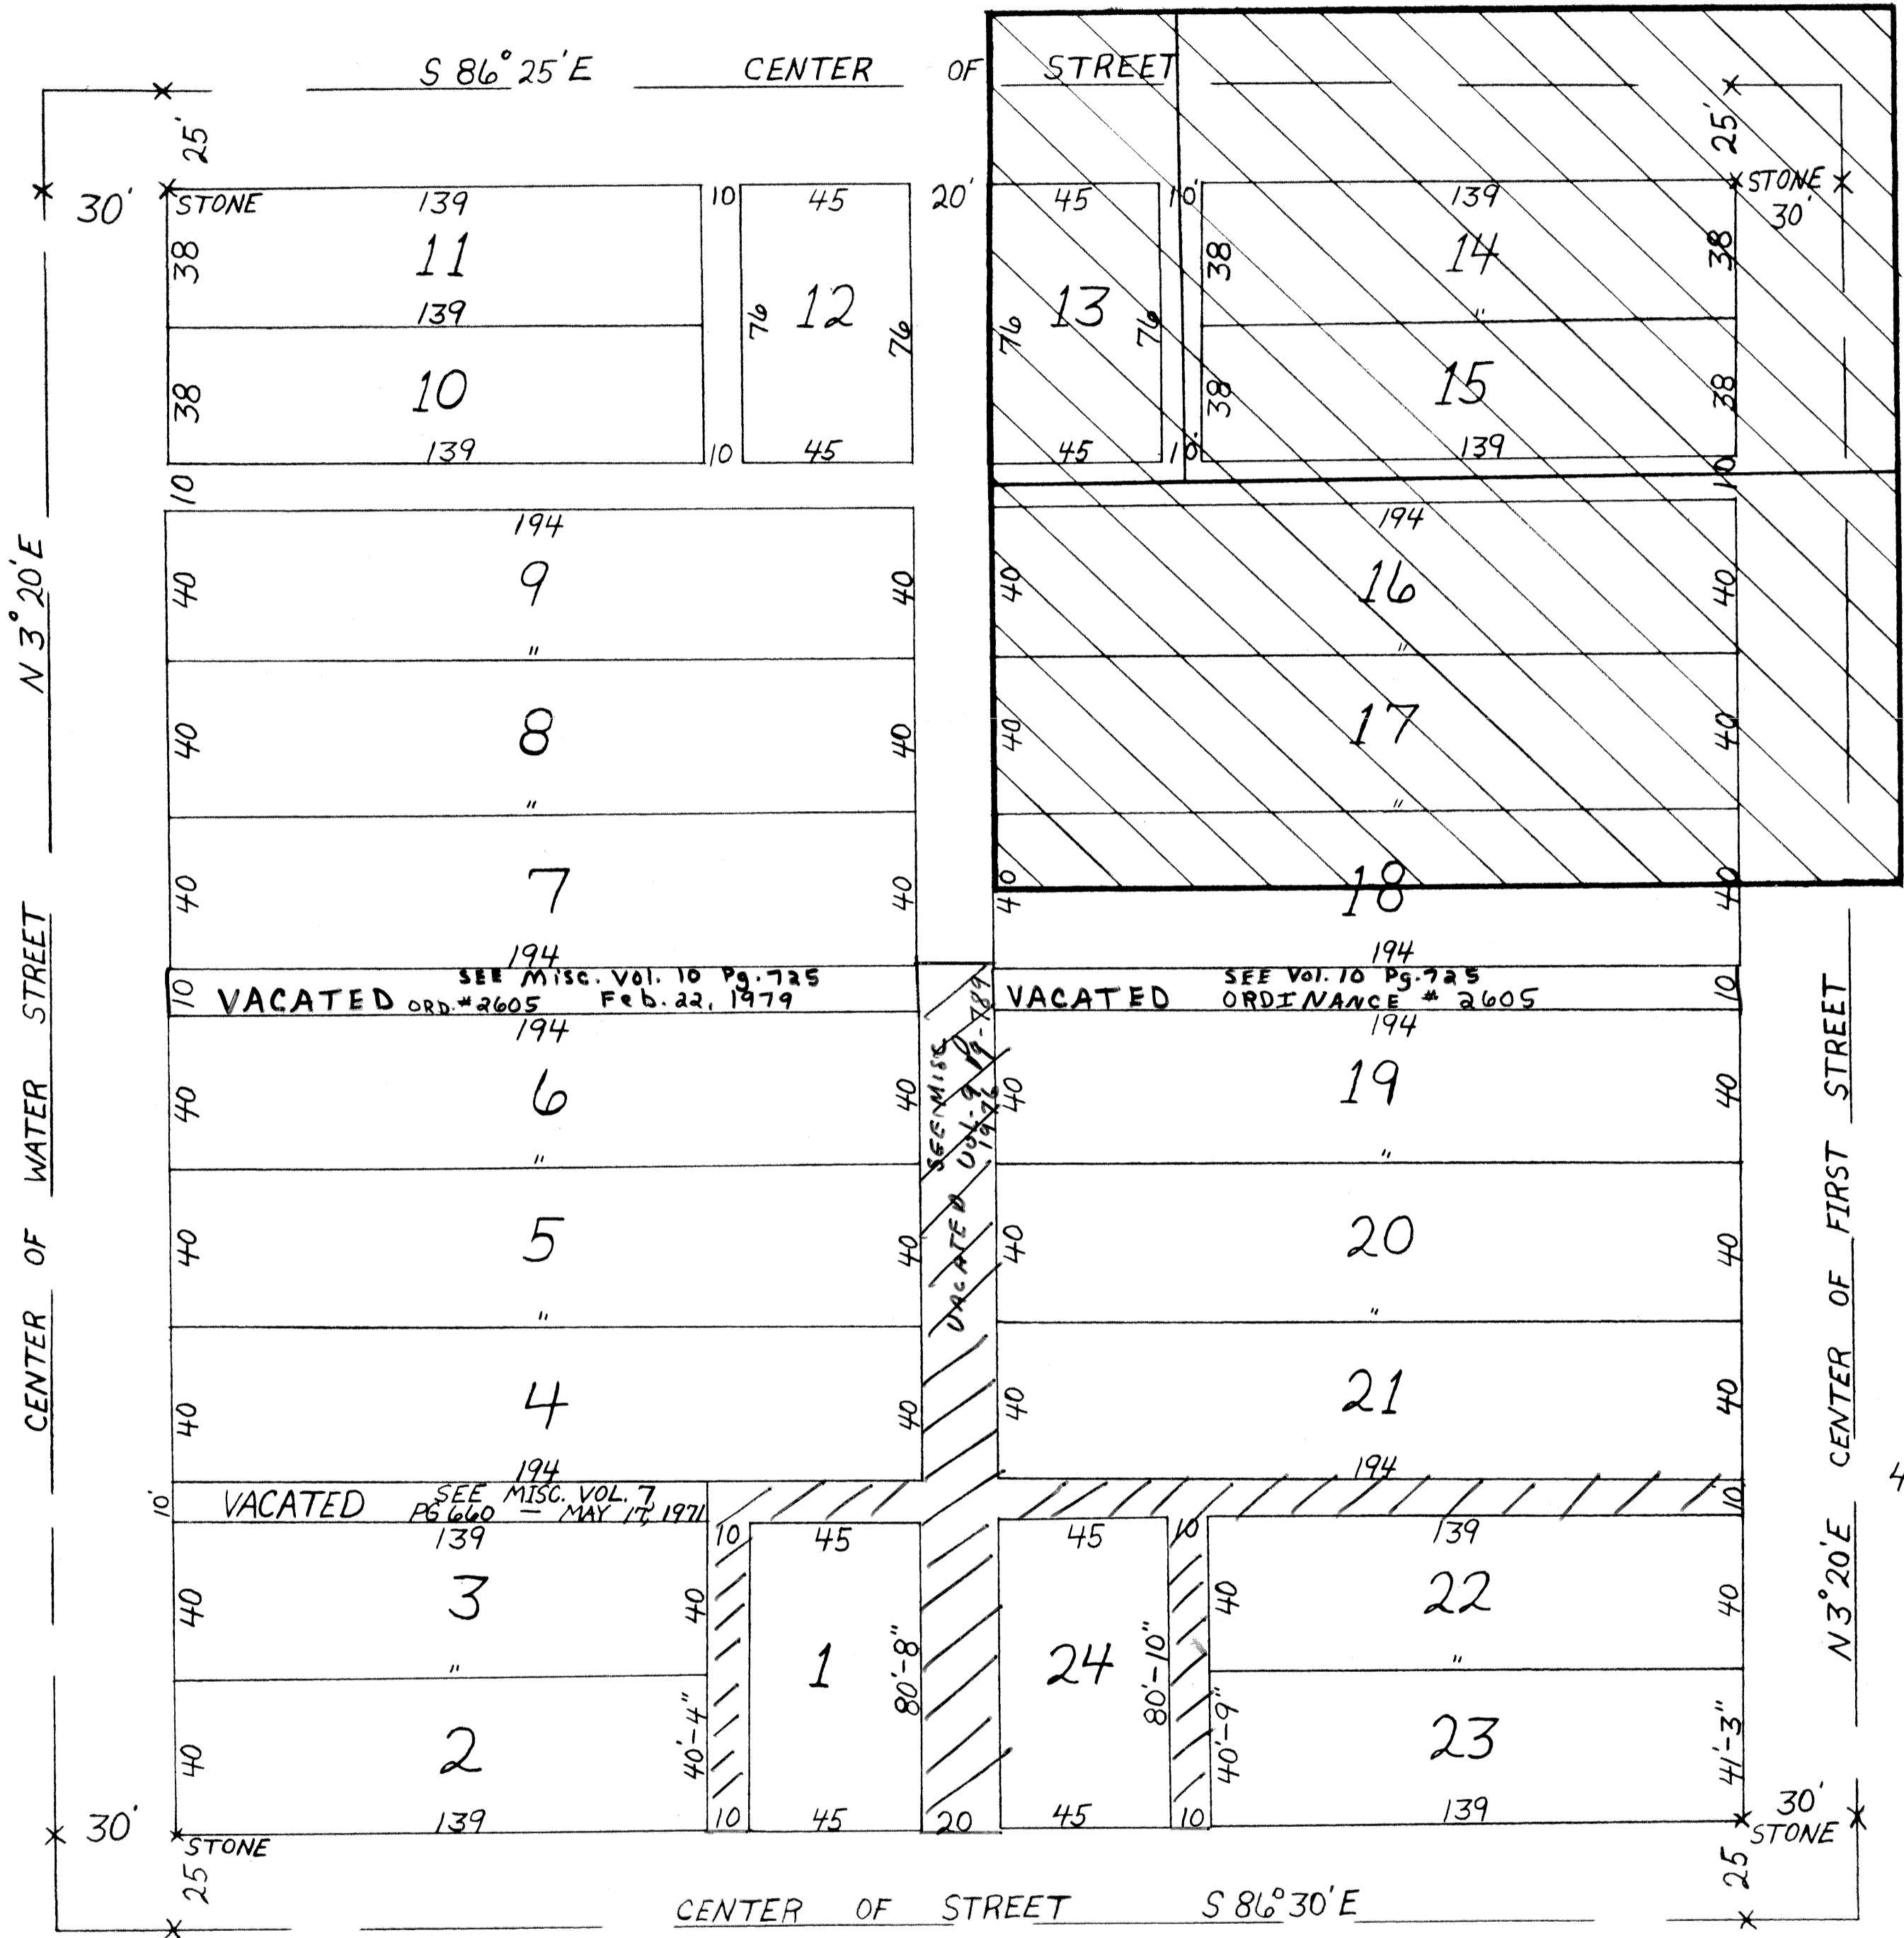

FOR JOURNAL ENTRY OF VACATION
 SEE DEED VOL. 225 - PG. 570
 TRANSFERRED - NOV. 4, 1952
 RECORDED - NOV. 5, 1952
 H.W. WENGER,
 RECORDER

HOOD & HATCHER'S ADDITION
 TO THE VILLAGE OF
 CAMBRIDGE, OHIO

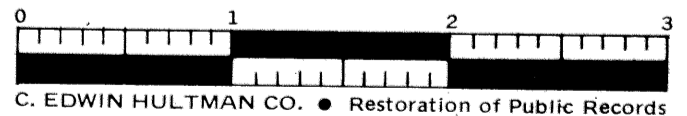

THE STATE OF OHIO, GUERNSEY CO. SS:
 WE HEREBY CONFIRM THE ABOVE PLAT AS FAR AS IT INCLUDES
 OUR PROPERTY AND DONATE THE STREETS AND ALLEYS THEREON TO PUBLIC
 USE AND HEREBY ACKNOWLEDGE THE SAME TO BE OUR VOLUNTARY ACT FOR
 THE USES AND PURPOSES THEREIN MENTIONED, SIGNED AND ACKNOWLEDGED
 IN MY PRESENCE THE 30th DAY OF JUNE, 1894.

R.D. HOOD
 E.C. HATCHER

(SEAL) O.M. HOGE. CO SURV.

THE ABOVE WITHIN THE RED LINES IS HEREBY CERTIFIED TO
 BE A CORRECT PLAT OF HOOD & HATCHER'S ADDITION TO THE
 VILLAGE OF CAMBRIDGE, OHIO, AS SURVEYED JUNE 25th 1894.
 THE SAID ADDITION BEING A TRACT OF LAND KNOWN AS LOT 14
 CONVEYED BY B.O. HERRING & WIFE TO R.D. HOOD & E.C.
 HATCHER AND RECORDED IN VOL. 48 PAGE 366 RECORDS OF
 GUERNSEY CO. OHIO.

THE LOT NUMBERS ARE IN BLACK INK AND THE DIMENSIONS
 ARE IN BLUE INK AND INDICATE FEET. WITNESS MY SEAL THIS
 29th DAY OF JUNE 1894.

O.M. HOGE
 (SEAL) CO. SURV.
 TRANSFERRED JULY 11th, 1894
 J.E. McCLELLAND, AUD.
 FEES \$1.50 PD.

ENTERED JULY 11th, 1894 AT 2 P.M.
 RECORDED JULY 14th, 1894
 ATTEST: W.L. PADGITT, RECORDER