


SECRET'S ADDITION TO HARTFORD CEMETERY

SCALE 8 FT. = 1 IN.

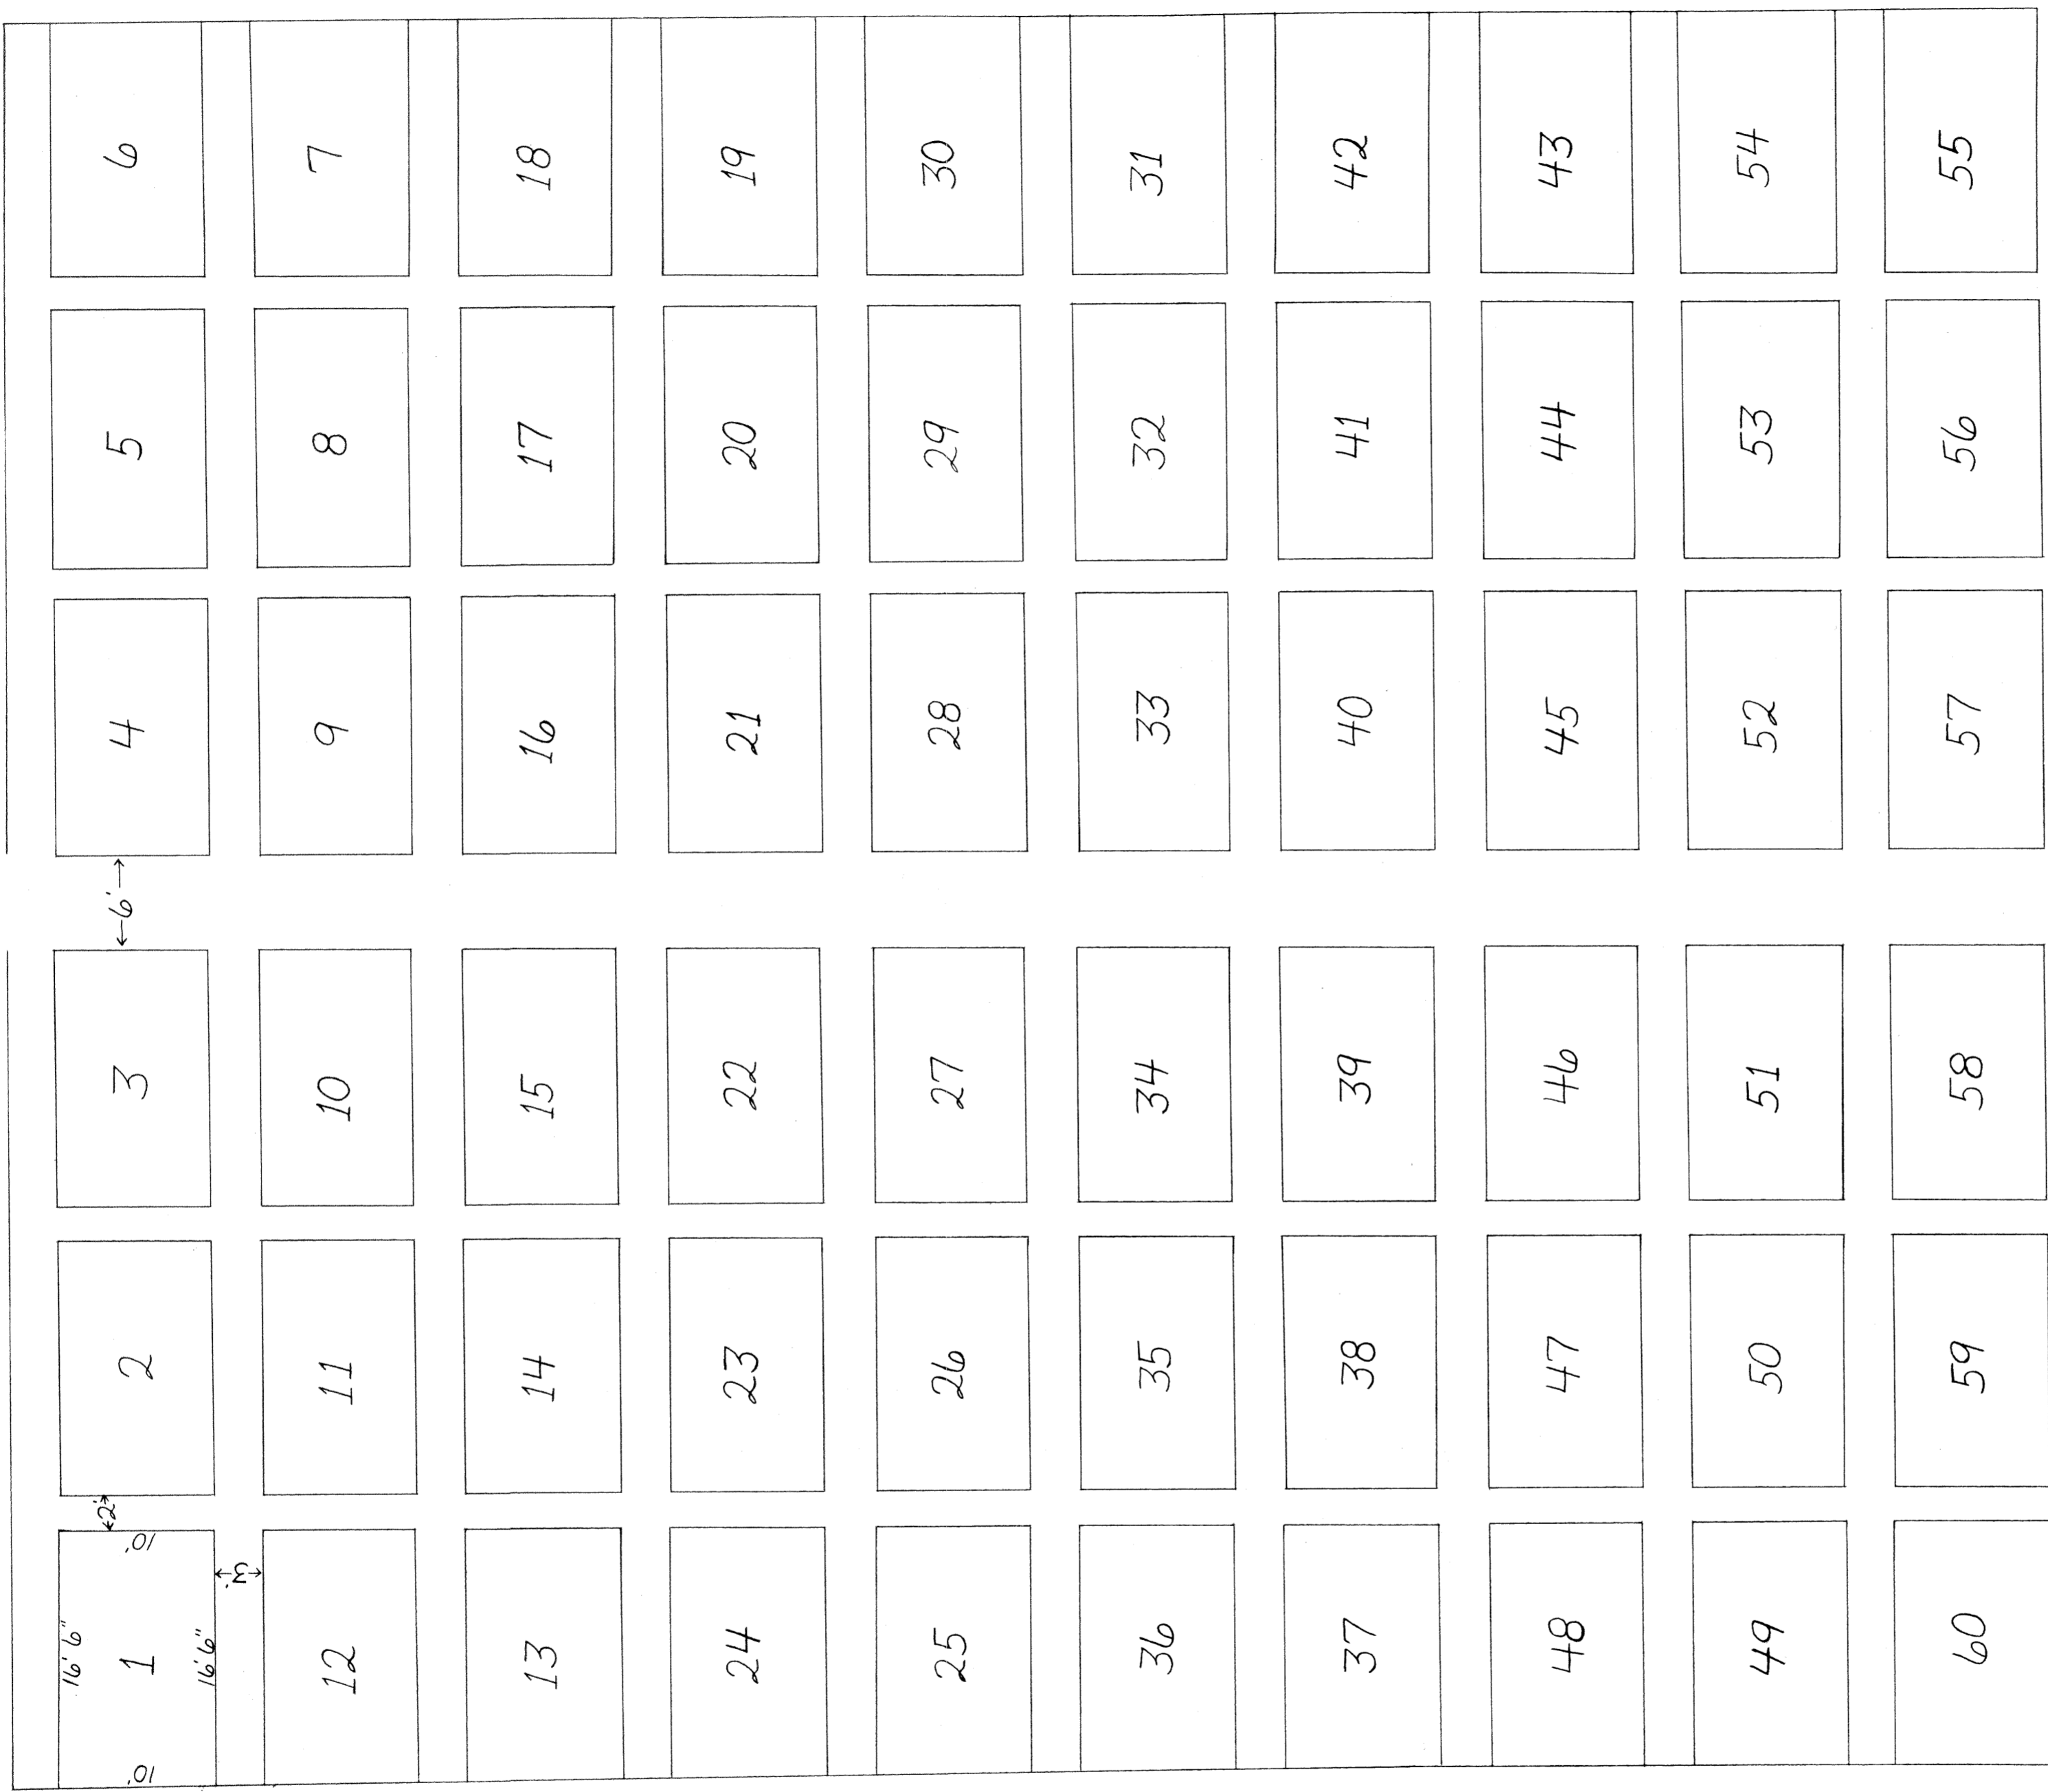

OLD CEMETERY

SECRET'S ADDITION TO HARTFORD CEMETERY

SCALE 8' = 1" J. MOSS

OCT. 7, 1893

I HEREBY CERTIFY THAT UNDER THE DIRECTION OF DAVID SECREST, PROPRIETOR, I SURVEYED AND PLATTED SECRET'S ADDITION TO HARTFORD CEMETERY AND HEREBY ACKNOWLEDGE THE SAME TO BE CORRECT. SAID ADDITION BEING A PART OF THE S. WEST QUARTER OF SECTION NO. THREE (3) TP. EIGHT (8) IN RANGE NINE (9) BEGINNING AT THE NW CORNER OF THE OLD CEMETERY THENCE N. 4°31'E. 113 FEET, THENCE S. 85°29'E. 132 FEET THENCE S. 4°31'W. 113 FEET THENCE N. 85°29' W. 132 FEET TO THE PLACE OF BEGINNING CONTAINING (15444) SQ. FEET OR ABOUT ONE THIRD OF AN ACRE.

I HEREBY ACKNOWLEDGE THAT I LAID OUT THE FOREGOING PLAT FOR CEMETRY PURPOSES.
 JAMES MOSS, SURVEYOR

DAVID SECREST

STATE OF OHIO, GUERNSEY COUNTY SS:

BEFORE ME, PROBATE JUDGE IN AND FOR SAID COUNTY PERSONALLY APPEARED DAVID SECREST PROPRIETOR OF THE ABOVE ADDITION WHO ACKNOWLEDGED THE SIGNING AND SEALING OF THE SAID PLAT TO BE HIS FREE ACT AND DEED FOR THE PURPOSES THEREIN SET FORTH. WITNESS MY HAND AND SEAL THIS 16 DAY OF OCTOBER, 1894.

(SEAL)

JAMES A. WEYER, PROBATE JUDGE

ENTERED OCT. 16, 1894 AT 9:45 A.M.

RECORDED OCT. 18, 1894 ATTEST: W.F. PADGITT, RECORDER

