


**W.A. HUNT'S
ADDITION TO THE CITY OF CAMBRIDGE**

ALL OF OUTLOTS NO. 30 OF GOMBER AND BATY'S OUTLOTS

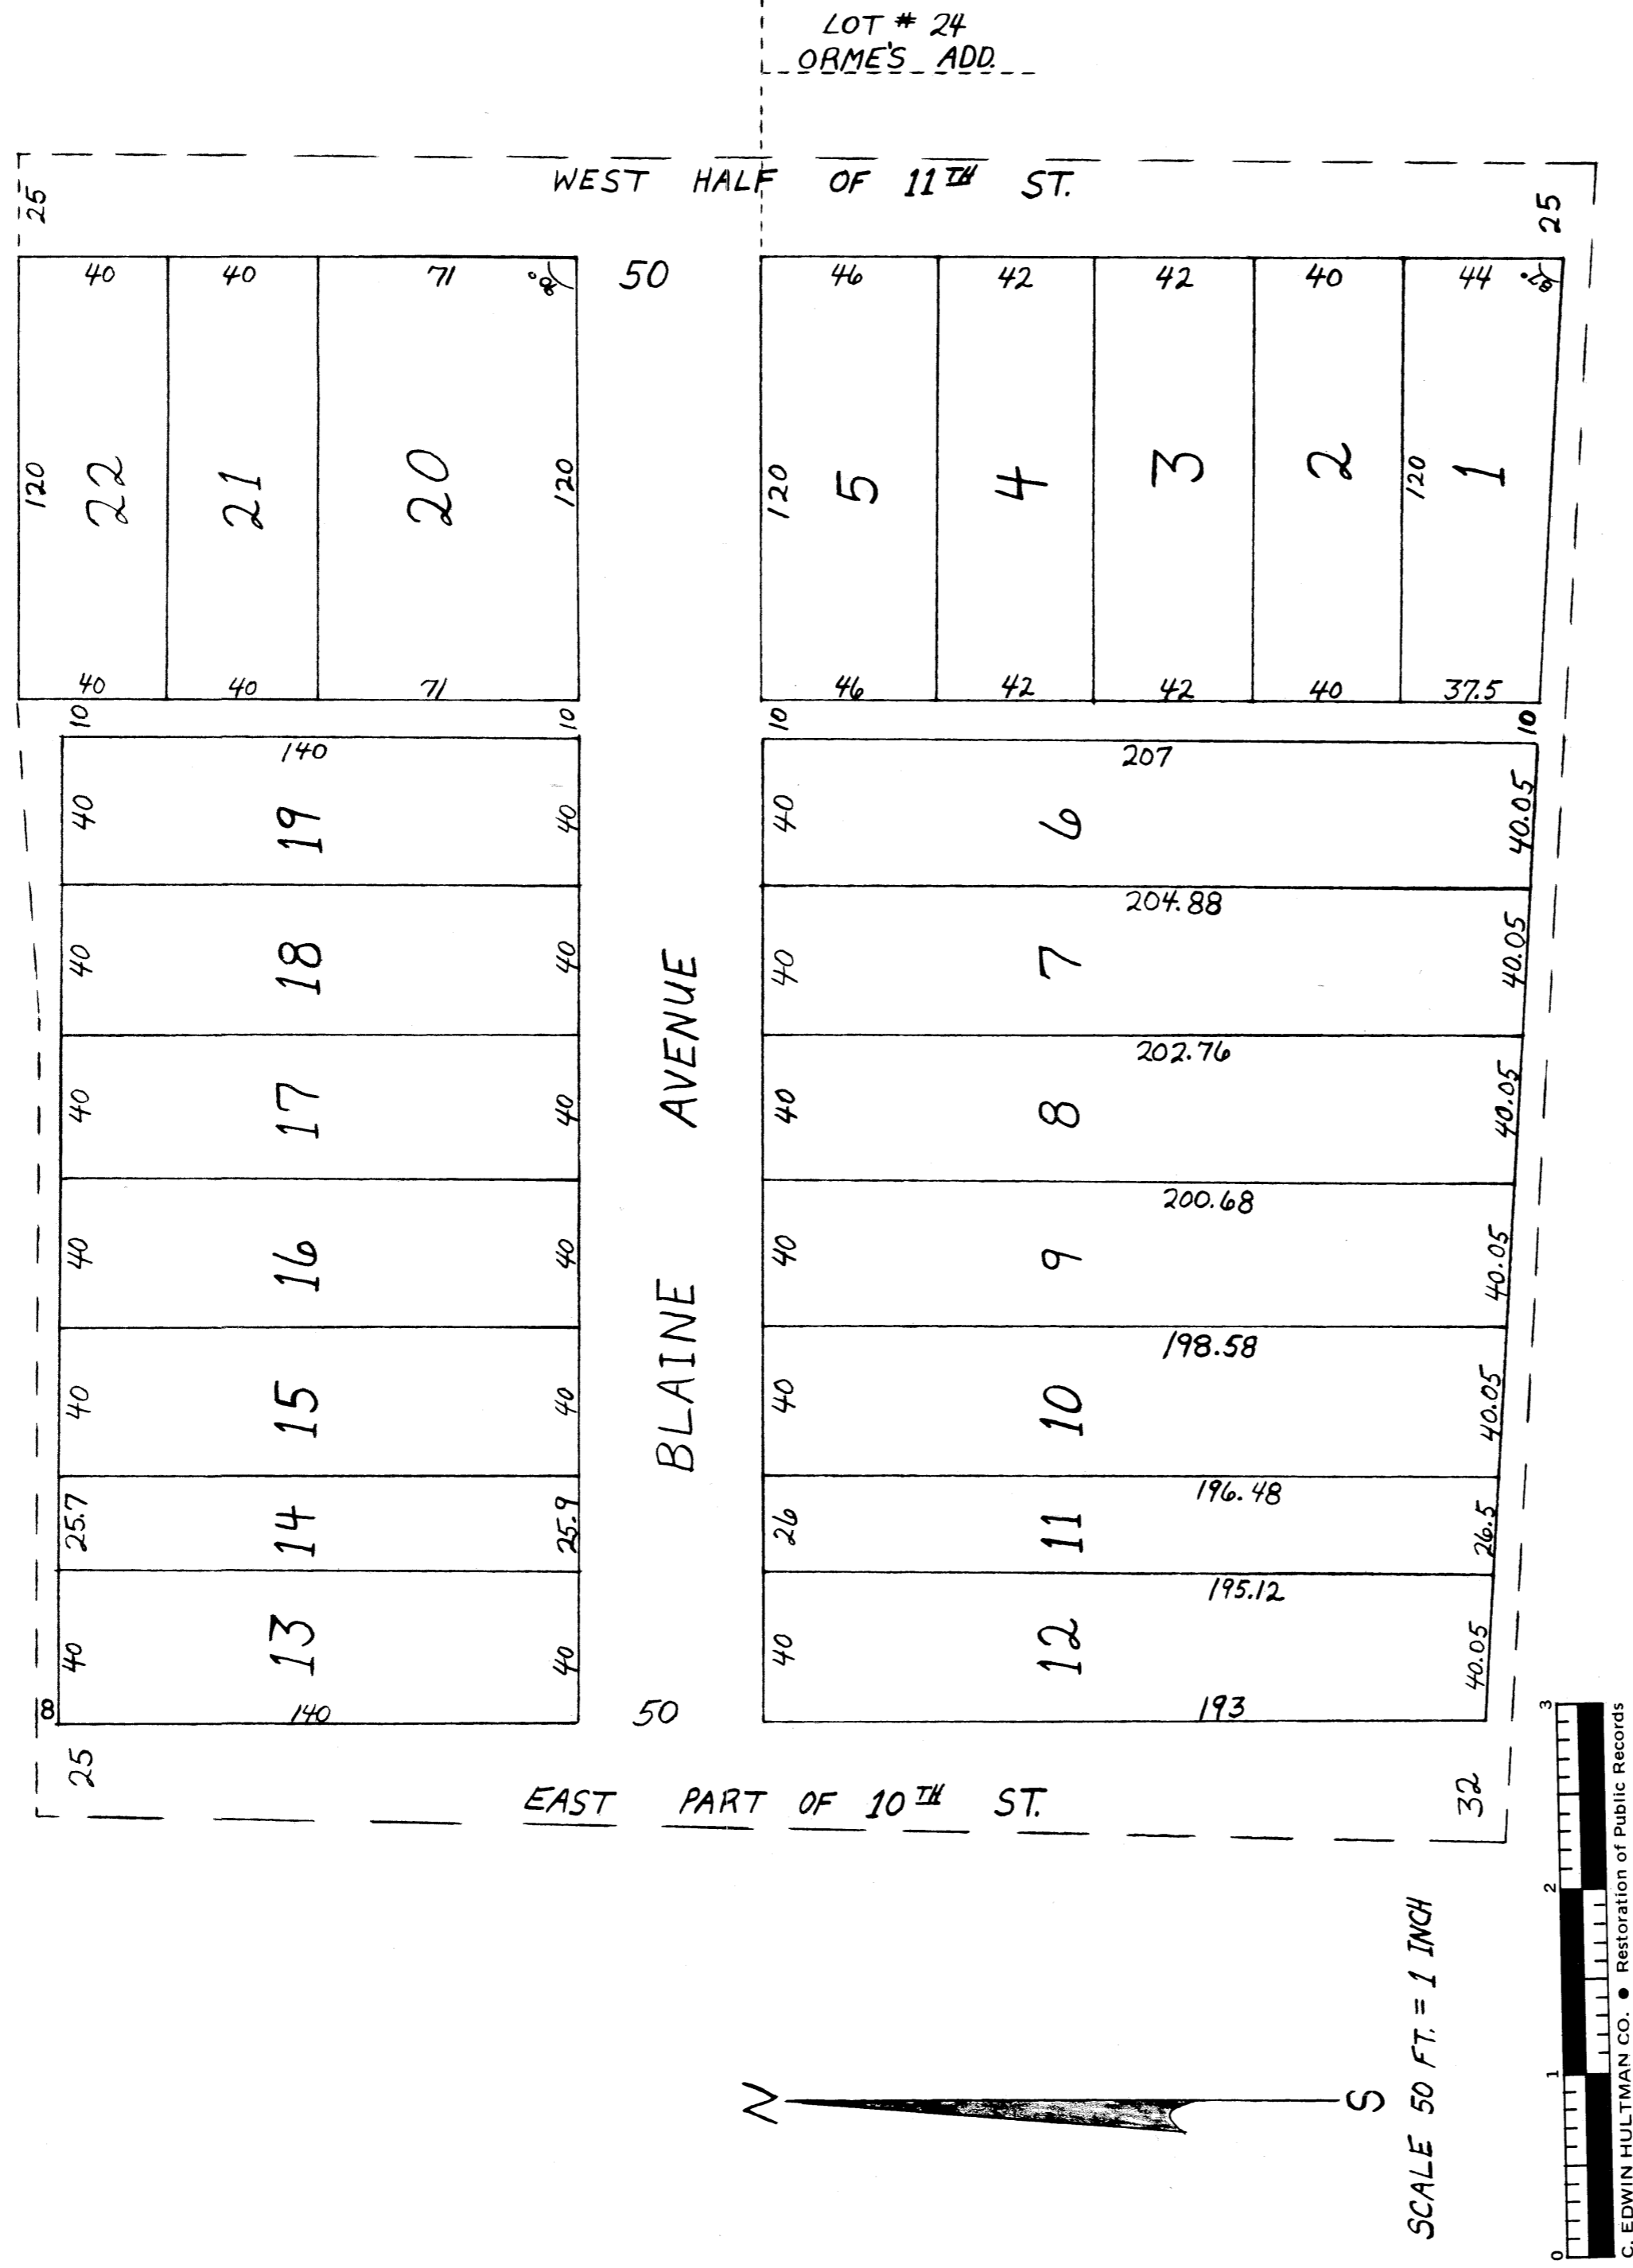

W.A. HUNT'S
ADDITION TO CAMBRIDGE, OHIO
ALL OF OUTLOTS NO. 30 OF GOMBER & BATY'S OUTLOTS

I SURVEYED OUTLOT NUMBER 30 UNDER THE DIRECTION OF THE PROPRIETOR W.A. HUNT AND I CERTIFY THE ABOVE PLAT TO BE A TRUE REPRESENTATION OF SAID SURVEY.

MARCH 16, 1901

W.V. WEBSTER, CO. SURVEYOR

KNOW ALL MEN BY THESE PRESENTS THAT WE W.A. HUNT AND BERTHA HUNT, THE OWNERS OF THE LANDS DELINEATED ON THIS PLAT DO HEREBY DEDICATE THE STREETS AND ALLEYS AS SHOWN THEREON TO PUBLIC USE FOREVER. IN TESTIMONY WHEREOF WE HEREUNTO SET OUR HANDS THIS 16TH DAY OF MARCH 1901.

SIGNED AND ACKNOWLEDGED) W.V. WEBSTER
IN PRESENCE OF) E.C. WEBSTER

W.A. HUNT
BERTHA HUNT

STATE OF OHIO, COUNTY OF GUERNSEY SS:

BEFORE ME, A SURVEYOR IN AND FOR SAID COUNTY, APPEARED W.A. HUNT AND BERTHA HUNT WHO ACKNOWLEDGED THAT THEY DID SIGN THE FOREGOING INSTRUMENT AND THAT THE SAME IS THEIR FREE ACT AND DEED.

IN TESTIMONY WHEREOF, I HEREUNTO SET MY HAND AND OFFICIAL SEAL AT CAMBRIDGE, OHIO THIS 18TH DAY OF MARCH, 1901.

(SEAL)

W.V. WEBSTER, CO. SURVEYOR

I, T.R. DESELM, CLERK OF THE CITY OF CAMBRIDGE, OHIO, HEREBY CERTIFY THAT THE FOREGOING PLAT WAS DULY ACCEPTED AND APPROVED BY THE COUNCIL OF SAID CITY AT A REGULAR MEETING HELD NOV. 18, 1901.

T.R. DESELM, CLERK
ATTEST J.C. CROSSEN
RECORDER