
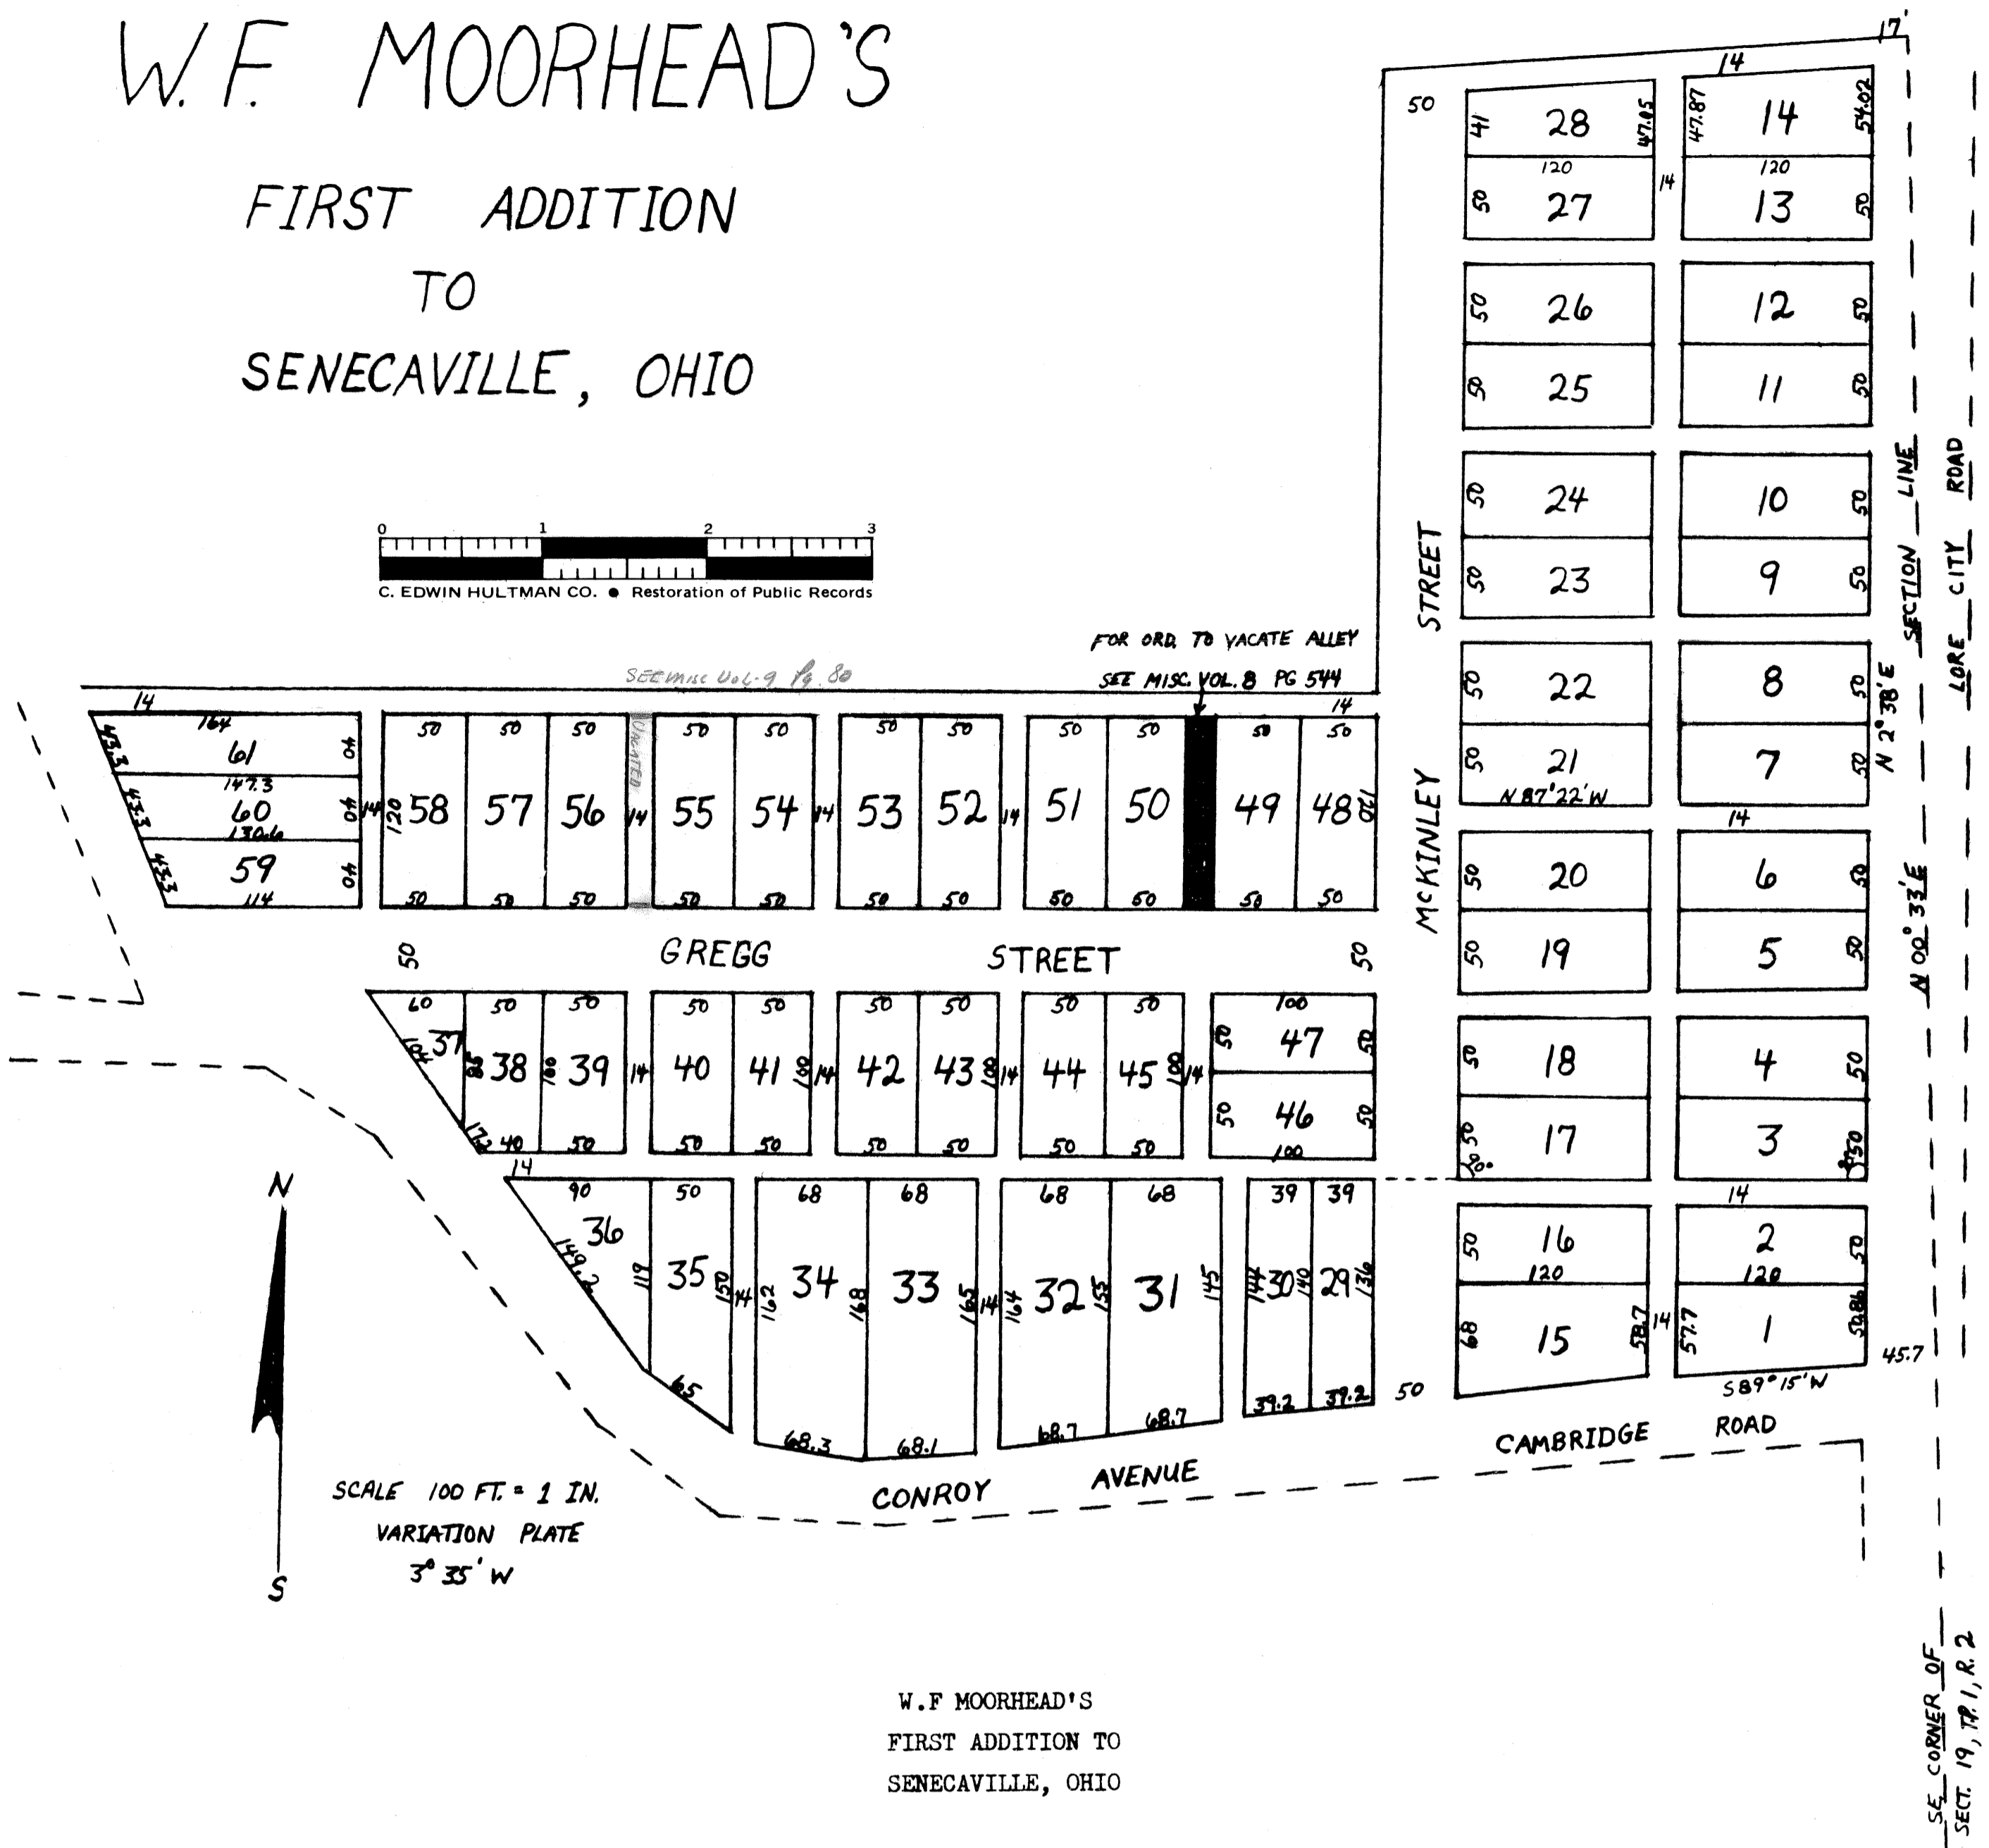


W.F. MOORHEAD'S

FIRST ADDITION TO SENECAVILLE, OHIO

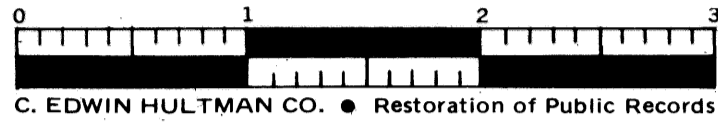

W.F. MOORHEAD'S
FIRST ADDITION TO
SENECAVILLE, OHIO

LOTS, STREETS AND PUBLIC ROADS CONTAIN 14.25 ACRES

I SURVEYED THE LAND DELINEATED ON THIS PLAT UNDER THE DIRECTION OF THE PROPRIETOR,
W.F. MOORHEAD, AND I CERTIFY SAID PLAT TO BE A CORRECT REPRESENTATION OF SAID SURVEY.

W.V. WEBSTER, CO. SUR.
GUERNSEY CO. OHIO

KNOW ALL MEN BY THESE PRESENTS.

THAT WE, W.F. MOORHEAD AND SARAH L. MOORHEAD, THE OWNERS OF THE LAND DELINEATED
ON THE ABOVE PLAT DO HEREBY ACKNOWLEDGE THE MAKING OF THE SAME TO BE OUR FREE ACT AND
DEED AND WE DO HEREBY DEDICATE THE STREETS AND ALLEYS AS SHOWN THEREON TO PUBLIC USE
FOREVER.

SIGNED AND ACKNOWLEDGED IN
PRESENCE OF US: WATSON H. GREGG
GRACE HARE

W.F. MOORHEAD
SARAH L. MOORHEAD

STATE OF OHIO, GUERNSEY COUNTY SS:

BEFORE ME, A PROBATE JUDGE IN AND FOR SAID COUNTY, PERSONALLY APPEARED THE ABOVE
NAMED W.F. MOORHEAD AND SARAH L. MOORHEAD WHO ACKNOWLEDGED THAT THEY DID SIGN THE
FOREGOING INSTRUMENT AND THAT THE SAME IS THEIR FREE ACT AND DEED.

IN TESTIMONY WHEREOF, I HAVE HEREUNTO SET MY HAND AND OFFICIAL SEAL AT CAMBRIDGE,
OHIO, THIS 17 DAY OF OCT. A.D. 1901.

WATSON H. GREGG, PROBATE JUDGE

ENTERED
RECORDED

OCT. 17, 1901 AT 9:05 A.M.

JAN. 3, 1902

ATTEST J.C. CROSSEN, RECORDER