



H.F. McDONALD'S
ADDITION TO HARTFORD

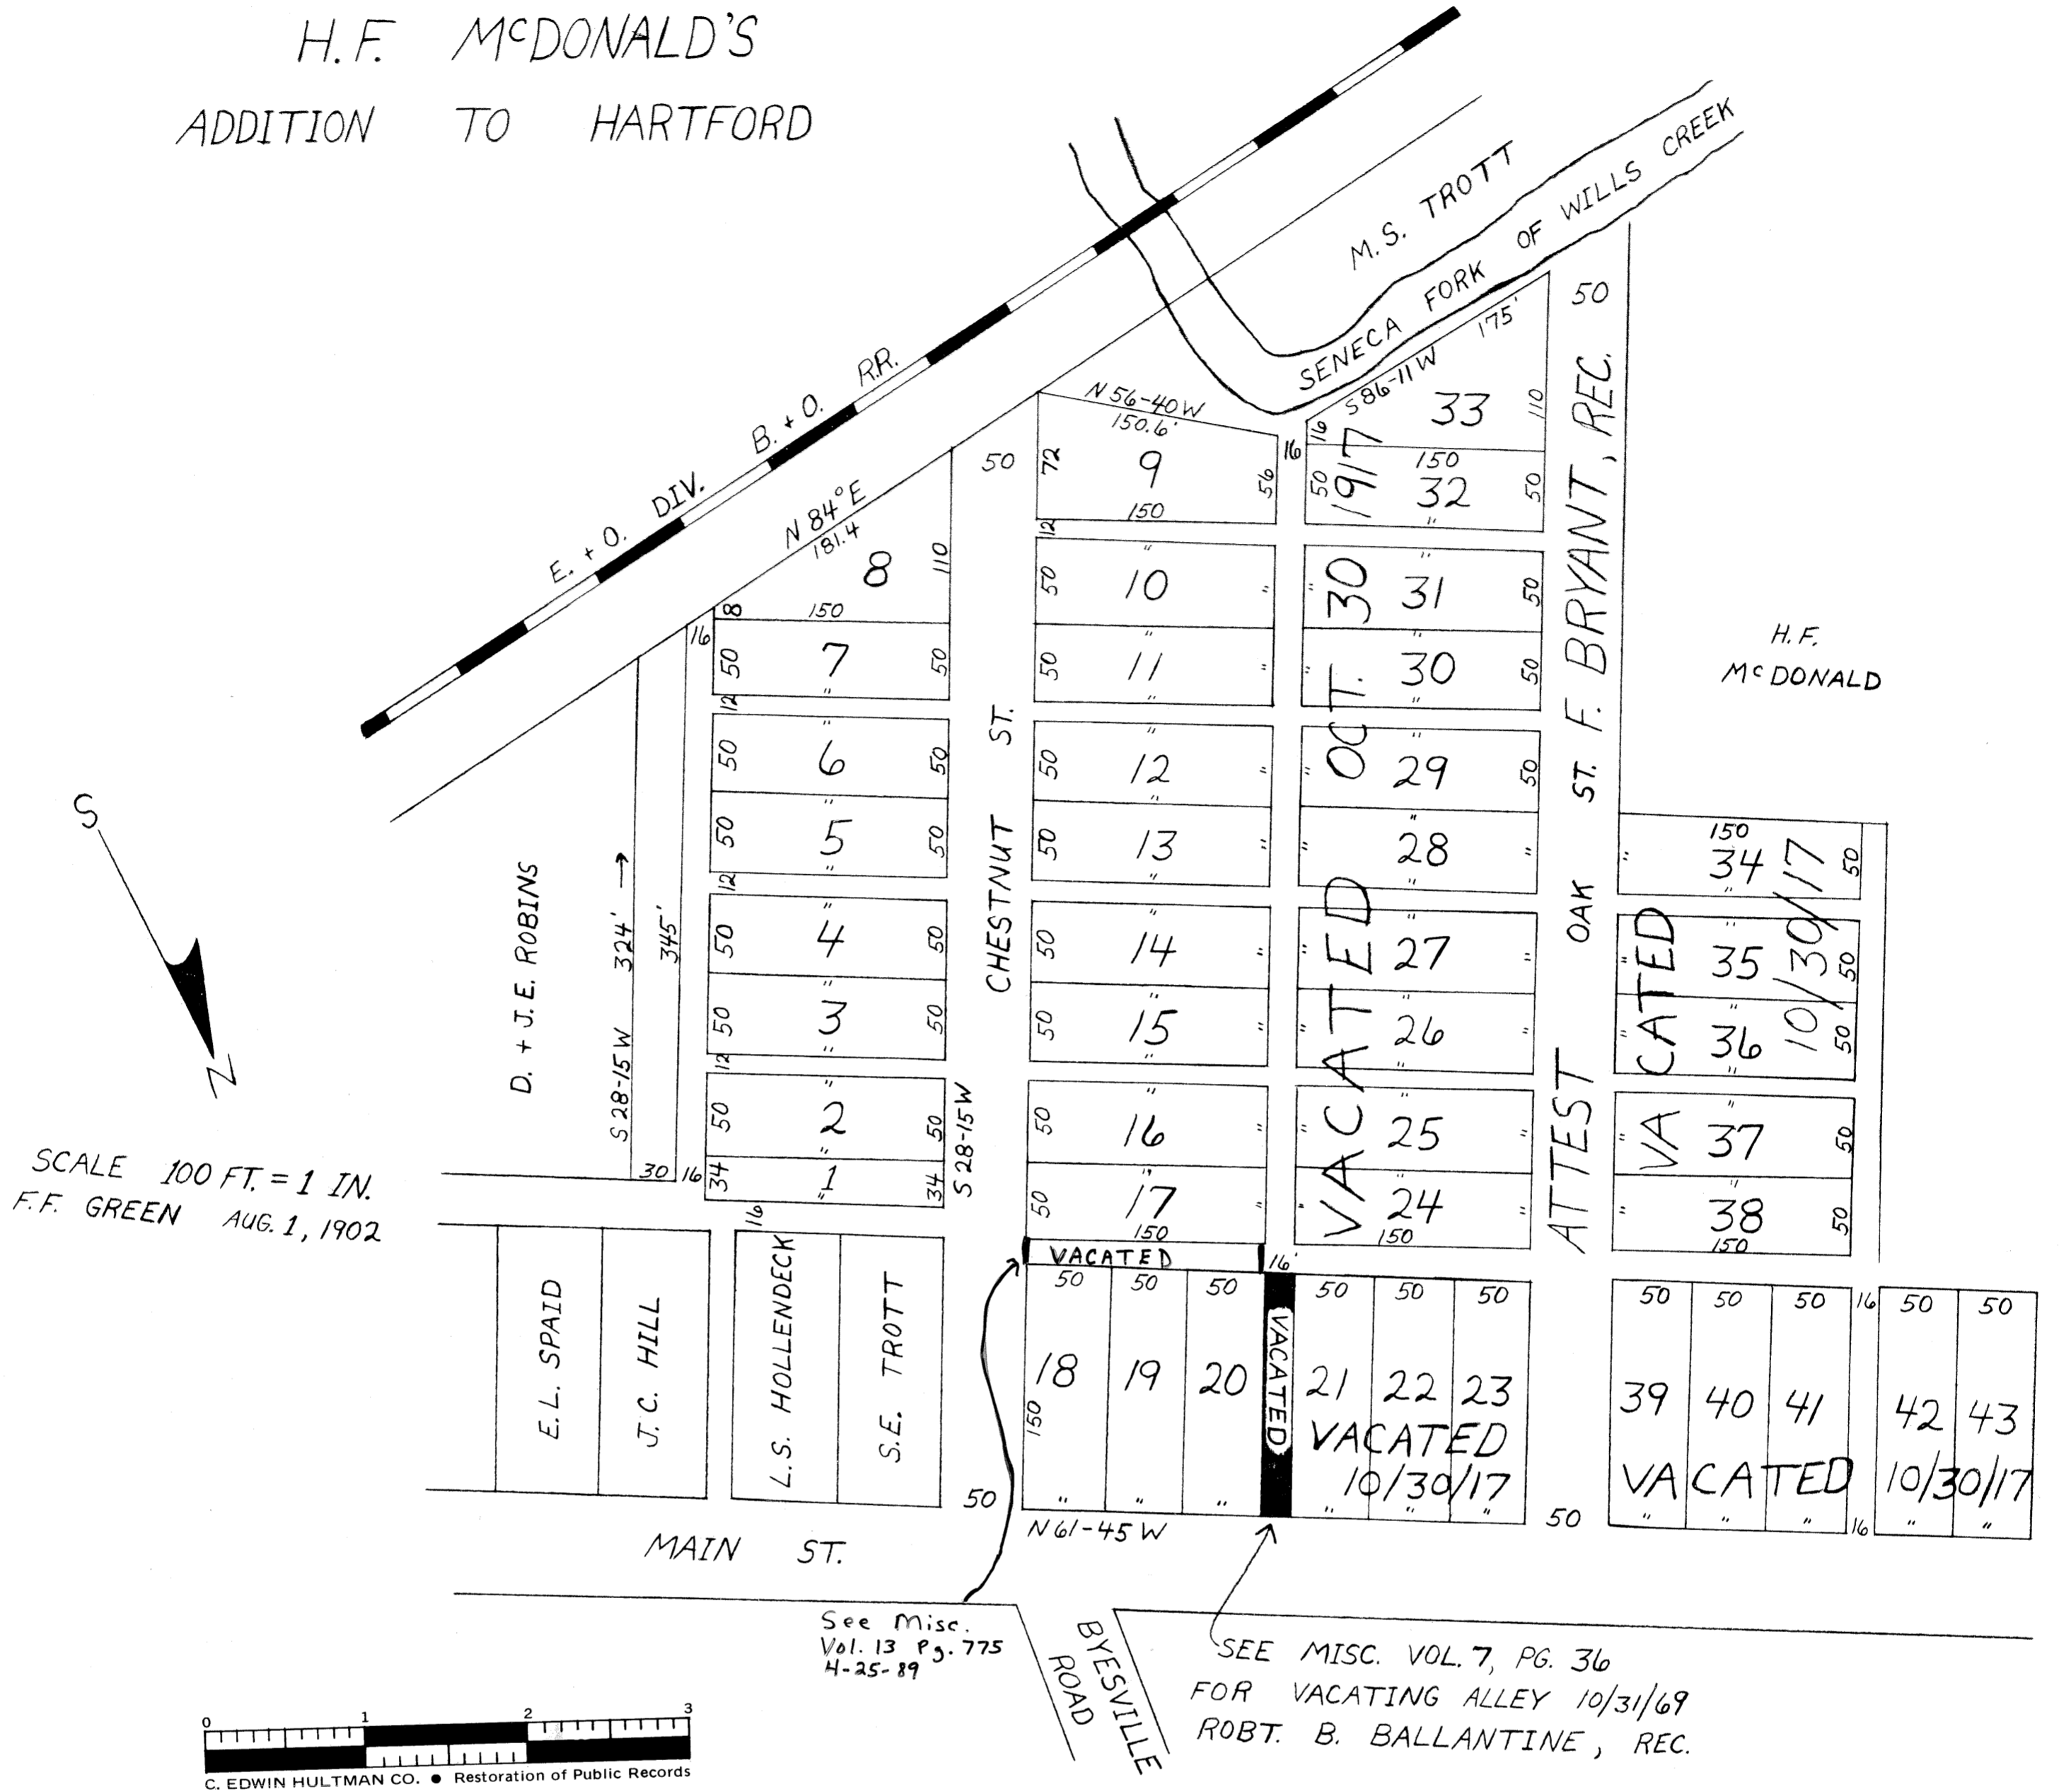

See Misc.
Vol. 13 Pg. 775
4-25-89

SEE MISC. VOL. 7, PG. 36
FOR VACATING ALLEY 10/31/69
ROBT. B. BALLANTINE, REC.

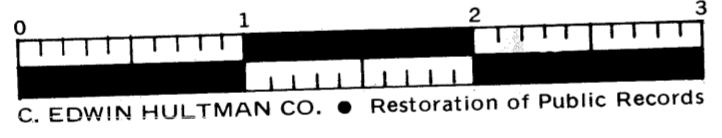

H.F. McDONALD'S
ADDITION
VILLAGE OF HARTFORD
SCALE 100' = 1"
Aug. 1, 1902 F.F. GREEN

UNDER THE DIRECTIONS OF THE PROPRIETOR H.F. DONALD I SURVEYED THE LAND DELINEATED ON THE ABOVE PLAT AND I HEREBY CERTIFY THAT IT IS A TRUE REPRESENTATION OF SAID SURVEY. F.F. GREEN C.E.
KNOW ALL MEN BY THESE PRESENTS THAT I, H.F. McDONALD THE OWNER OF THE LANDS DELINEATED ON THIS PLAT FROM LOT NUMBER ONE TO LOT NUMBER FORTY-THREE INCLUSIVE, DO HEREBY ACKNOWLEDGE THE MAKING OF THE SAME TO BE MY FREE ACT AND DEED AND I DO HEREBY DEDICATE ALL STREETS AND ALLEYS AS SHOWN THEREON FOR PUBLIC USE FOREVER. IN TESTIMONY WHEREOF I HEREUNTO SET MY HAND THIS 5th DAY OF AUGUST, 1902 A.D.

SIGNED AND ACKNOWLEDGED IN THE PRESENCE OF

W.D. SIEGFRIED
Wm. S. DOUGHERTY

STATE OF OHIO, GUERNSEY COUNTY SS:

ON THIS 5th DAY OF AUGUST, 1902 BEFORE ME A NOTARY PUBLIC IN AND FOR SAID COUNTY PERSONALLY CAME H.F. McDONALD THE OWNER OF THE ABOVE LAND AND ACKNOWLEDGED THE MAKING AND SIGNING OF THE FOREGOING PLAT AS HIS FREE ACT AND DEED. WITNESS MY HAND AND SEAL THE DAY OF YEAR AFORESAID.

Wm. S. DOUGHERTY
NOTARY PUBLIC

TRANSFERRED APRIL 17, 1907, DAN R. WALLACE, AUDITOR
FILED APRIL 17, 1907 AT 2:46 P.M.
RECORDED MAY 1, 1907 ATTEST: FRANK P. ARNOLD, RECORDER