


H. E. CONNERS'S
FIRST ADDITION
TO
CUMBERLAND, OHIO

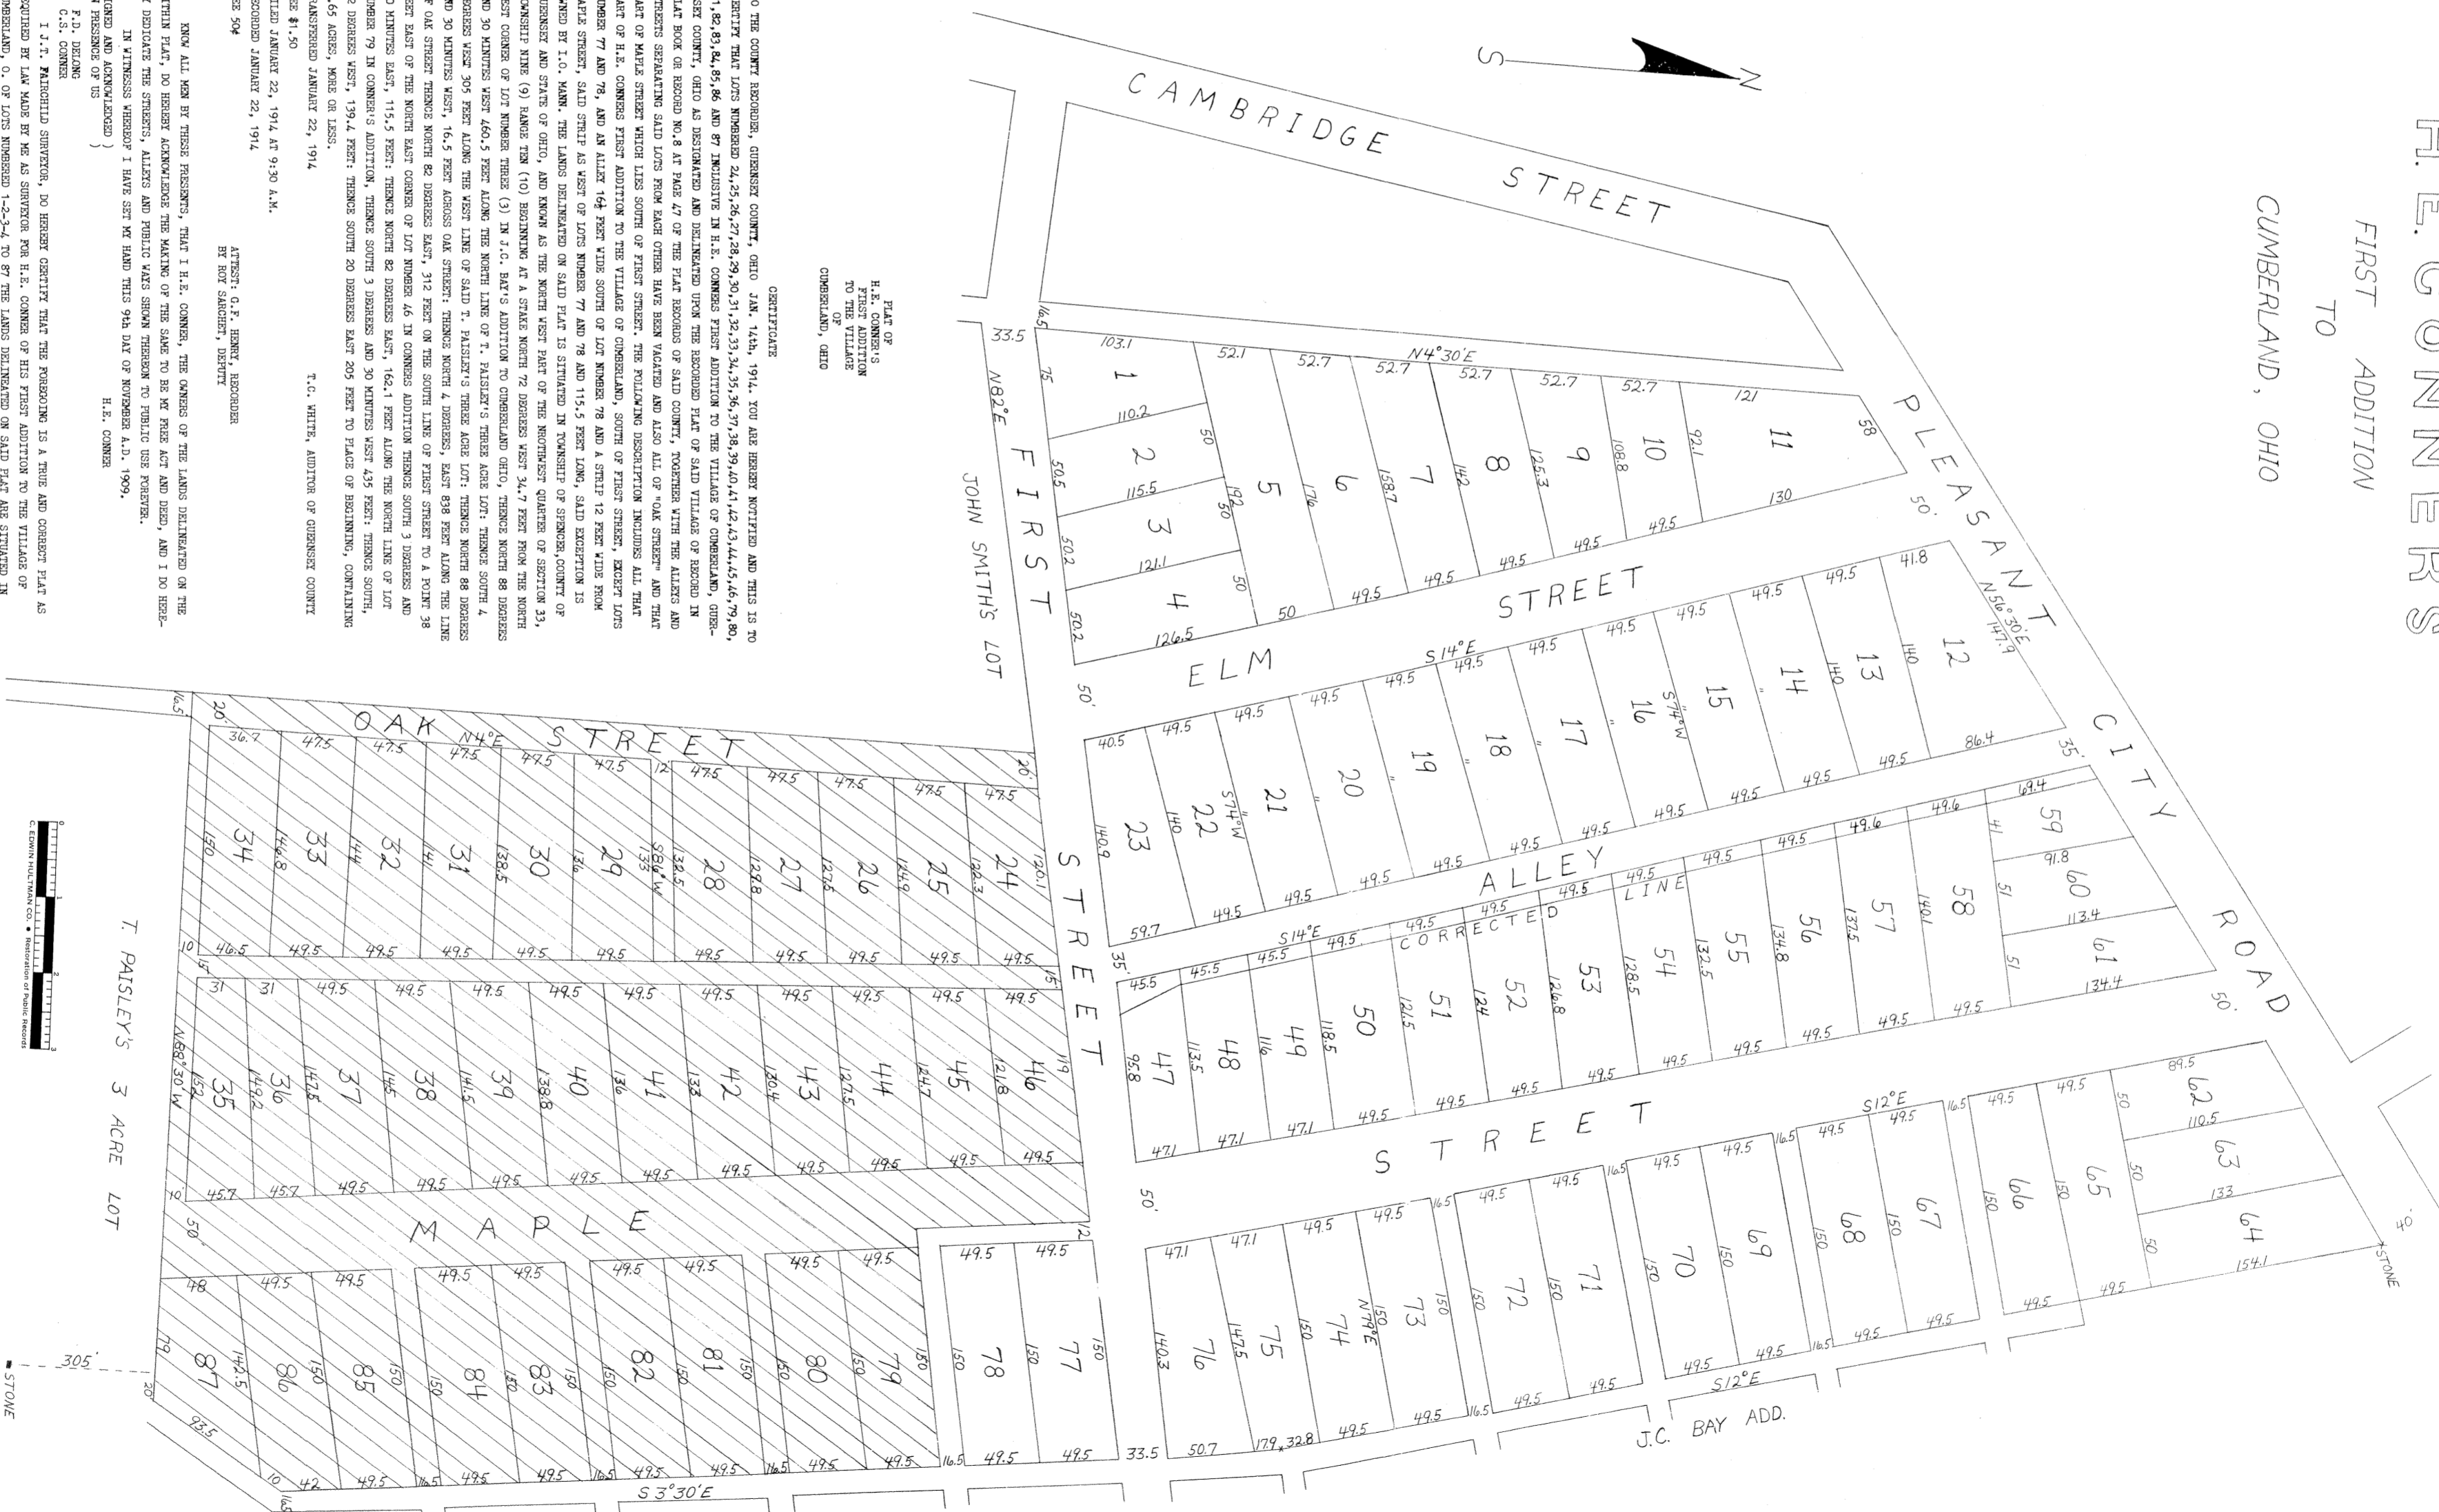

PLAT OF
H. E. CONNERS'S
FIRST ADDITION
TO THE VILLAGE
OF CUMBERLAND, OHIO

CERTIFICATE
7 FEET FROM THE NORTH WEST CORNER OF LOT NUMBER THREE (3) IN J. O. BAY'S ADDITION TO CUMBERLAND, OHIO, THENCE NORTH 88 DEGREES AND 30 MINUTES WEST 460.5 FEET ALONG THE NORTH LINE OF T. PAISLEY'S THREE ACRES LOT; THENCE SOUTH 4 DEGREES WEST 309 FEET ALONG THE WEST LINE OF SAID T. PAISLEY'S THREE ACRES LOT; THENCE NORTH 88 DEGREES AND 30 MINUTES WEST, 16.5 FEET ACROSS OAK STREET; THENCE NORTH 4 DEGREES EAST 838 FEET ALONG THE LINE OF OAK STREET; THENCE NORTH 82 DEGREES EAST, 312 FEET ON THE SOUTH LINE OF FIRST STREET TO A POINT 38 FEET EAST OF THE NORTH EAST CORNER OF LOT NUMBER 46 IN CONNERS ADDITION THENCE SOUTH 3 DEGREES AND 30 MINUTES EAST, 115.

TRANSFERRED JANUARY 22, 1914.
FEE \$1.50
FILED JANUARY 22, 1914 AT 9:30 A.M.
RECORDED JANUARY 22, 1914.
FEE 50¢


KNOW ALL MEN BY THESE PRESENTS, THAT I, H. E. CONNERS, THE OWNERS OF THE LANDS DELINEATED ON THE WITHIN PLAT, DO HEREBY ACKNOWLEDGE THE MAKING OF THE SAME TO BE MY FREE ACT AND DEED, AND I DO HEREBY DEDICATE THE STREETS, ALLEYS AND PUBLIC WAYS SHOWN THEREON TO PUBLIC USE FOREVER.

IN WITNESS WHEREOF I HAVE SET MY HAND THIS 9th DAY OF NOVEMBER A.D. 1909.

H. E. CONNERS
P. O. DELONG
C. S. CONNER




MAYORS OFFICE CUMBERLAND, OHIO NOV. 9th, 1909
THE WITHIN PLAT AND DEDICATION OF STREETS, ALLEYS AND PUBLIC WAYS FOR PUBLIC USES AS WITHIN BE-
LINED ARE HEREBY ACCEPTED BY THE COUNCIL OF THE INCORPORATED VILLAGE OF CUMBERLAND, OHIO.

W. H. YOUNG, MAYOR
P. O. DELONG, CLERK

FILED DEC. 23, 1909 AT 4 P.M.
RECORDED JAN. 20, 1910
FEE \$10.35
TRANSFERRED DEC. 23, 1909 W. D. OSBORN, AUDITOR
FEE \$1.50 F.


BE IT REMEMBERED THAT ON THIS 9th DAY OF NOVEMBER, 1909 BEFORE ME A NOTARY PUBLIC WITHIN AND FOR SAID COUNTY, PERSONALLY CAME H. E. CONNER WHO ACKNOWLEDGED THE MAKING AND SIGNING OF THE WITHIN PLAT TO BE HIS VOLUNTARY ACT AND DEED FOR THE PURPOSES AND USES SHOWN THEREIN AND HEREBY.
IN TESTIMONY WHEREOF I HAVE HEREUNTO SET MY HAND AND AFFIXED MY NOTARIAL SEAL THE DAY AND YEAR ABOVESAID.

P. D. DELONG, NOTARY PUBLIC