



BLOCK "A"
SUN-SET-VIEW

CAMBRIDGE C.

SCALE 1" 80' JULY 1910

KARL M. COSSGROVE
CIVIL ENGINEER

Note: The bearings of this survey are magnetic observation
June 2 1910. The survey is by Surveyor - Transit method.
Survey line in the Block can be exactly relocated by considering
line "AB" S 22° 30' W. 236.9 ft.

Note: Permanent concrete monuments are located at
Points A, B and C.

SCALE

Block A - Sun-Set View Addition, Cambridge Township, Summit
County, Ohio, was surveyed by the undersigned and accepted by the direction of
the owner, and the bearings and distances are believed to be correct to the best of my knowledge and belief,
Survey made July 1910.
Dated at Cambridge, Ohio.


July 11, 1910.

Karl M. Cozzgrove
Civil Engineer

Block A - Sun-Set View Addition, Cambridge Township, Summit
County, Ohio (lying within the 1st district under jurisdiction of
the City of Cambridge, Ohio) as herein set forth, is hereby approved.
J. B. Clark
Treasurer of Public Service
City of Cambridge, Ohio.

Dated at Cambridge, Ohio
July 11, 1910.

Personally appeared before me a Notary Public
Karl M. Cozzgrove and J. V. Atkins and after being duly
sworn say that the statements made over their signatures
as hereinafter set forth are true to the best of their knowledge
and belief.
Dated this 11th day of July 1914
Joseph B. Longman
Notary Public, Summit County
Ohio (Seal)

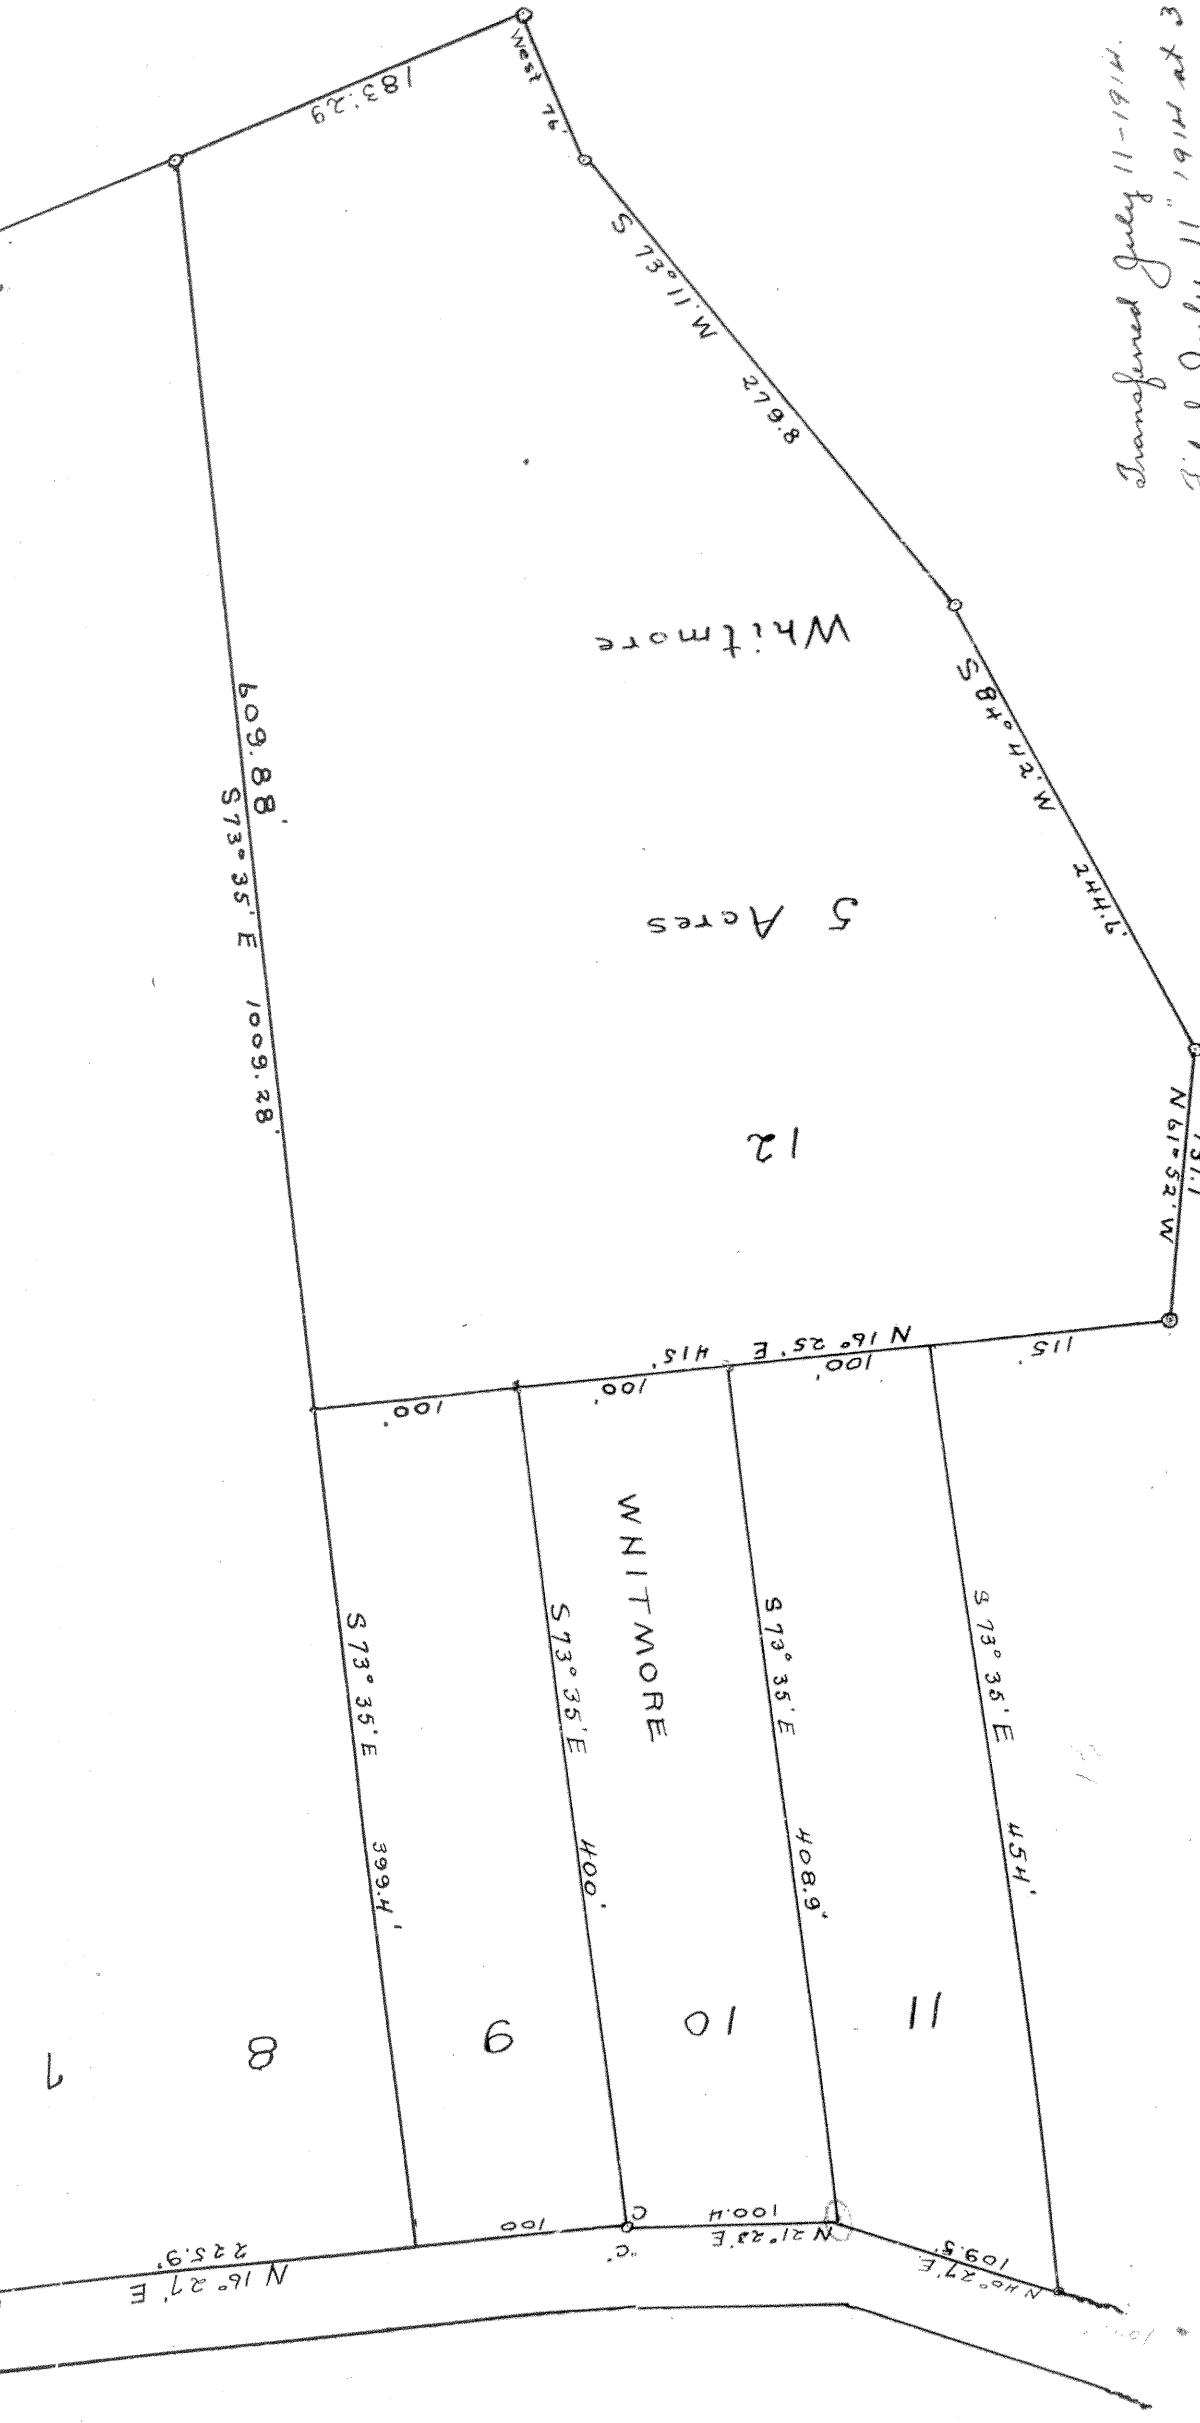

Transferred July 11-1914.
Filed July 11 1914 at 3:45 P.M.
Recorded July 12-1914.
Fee \$300 Attest: G. F. Henry Recorder
By Roy Sandet, Deputy
C. EDWIN HULTMAN CO. • Restoration of Public Records