


C. O. WATSON 2ND ADD. TO CAMBRIDGE

Note:— All lots marked sold are sold by meats and bounds

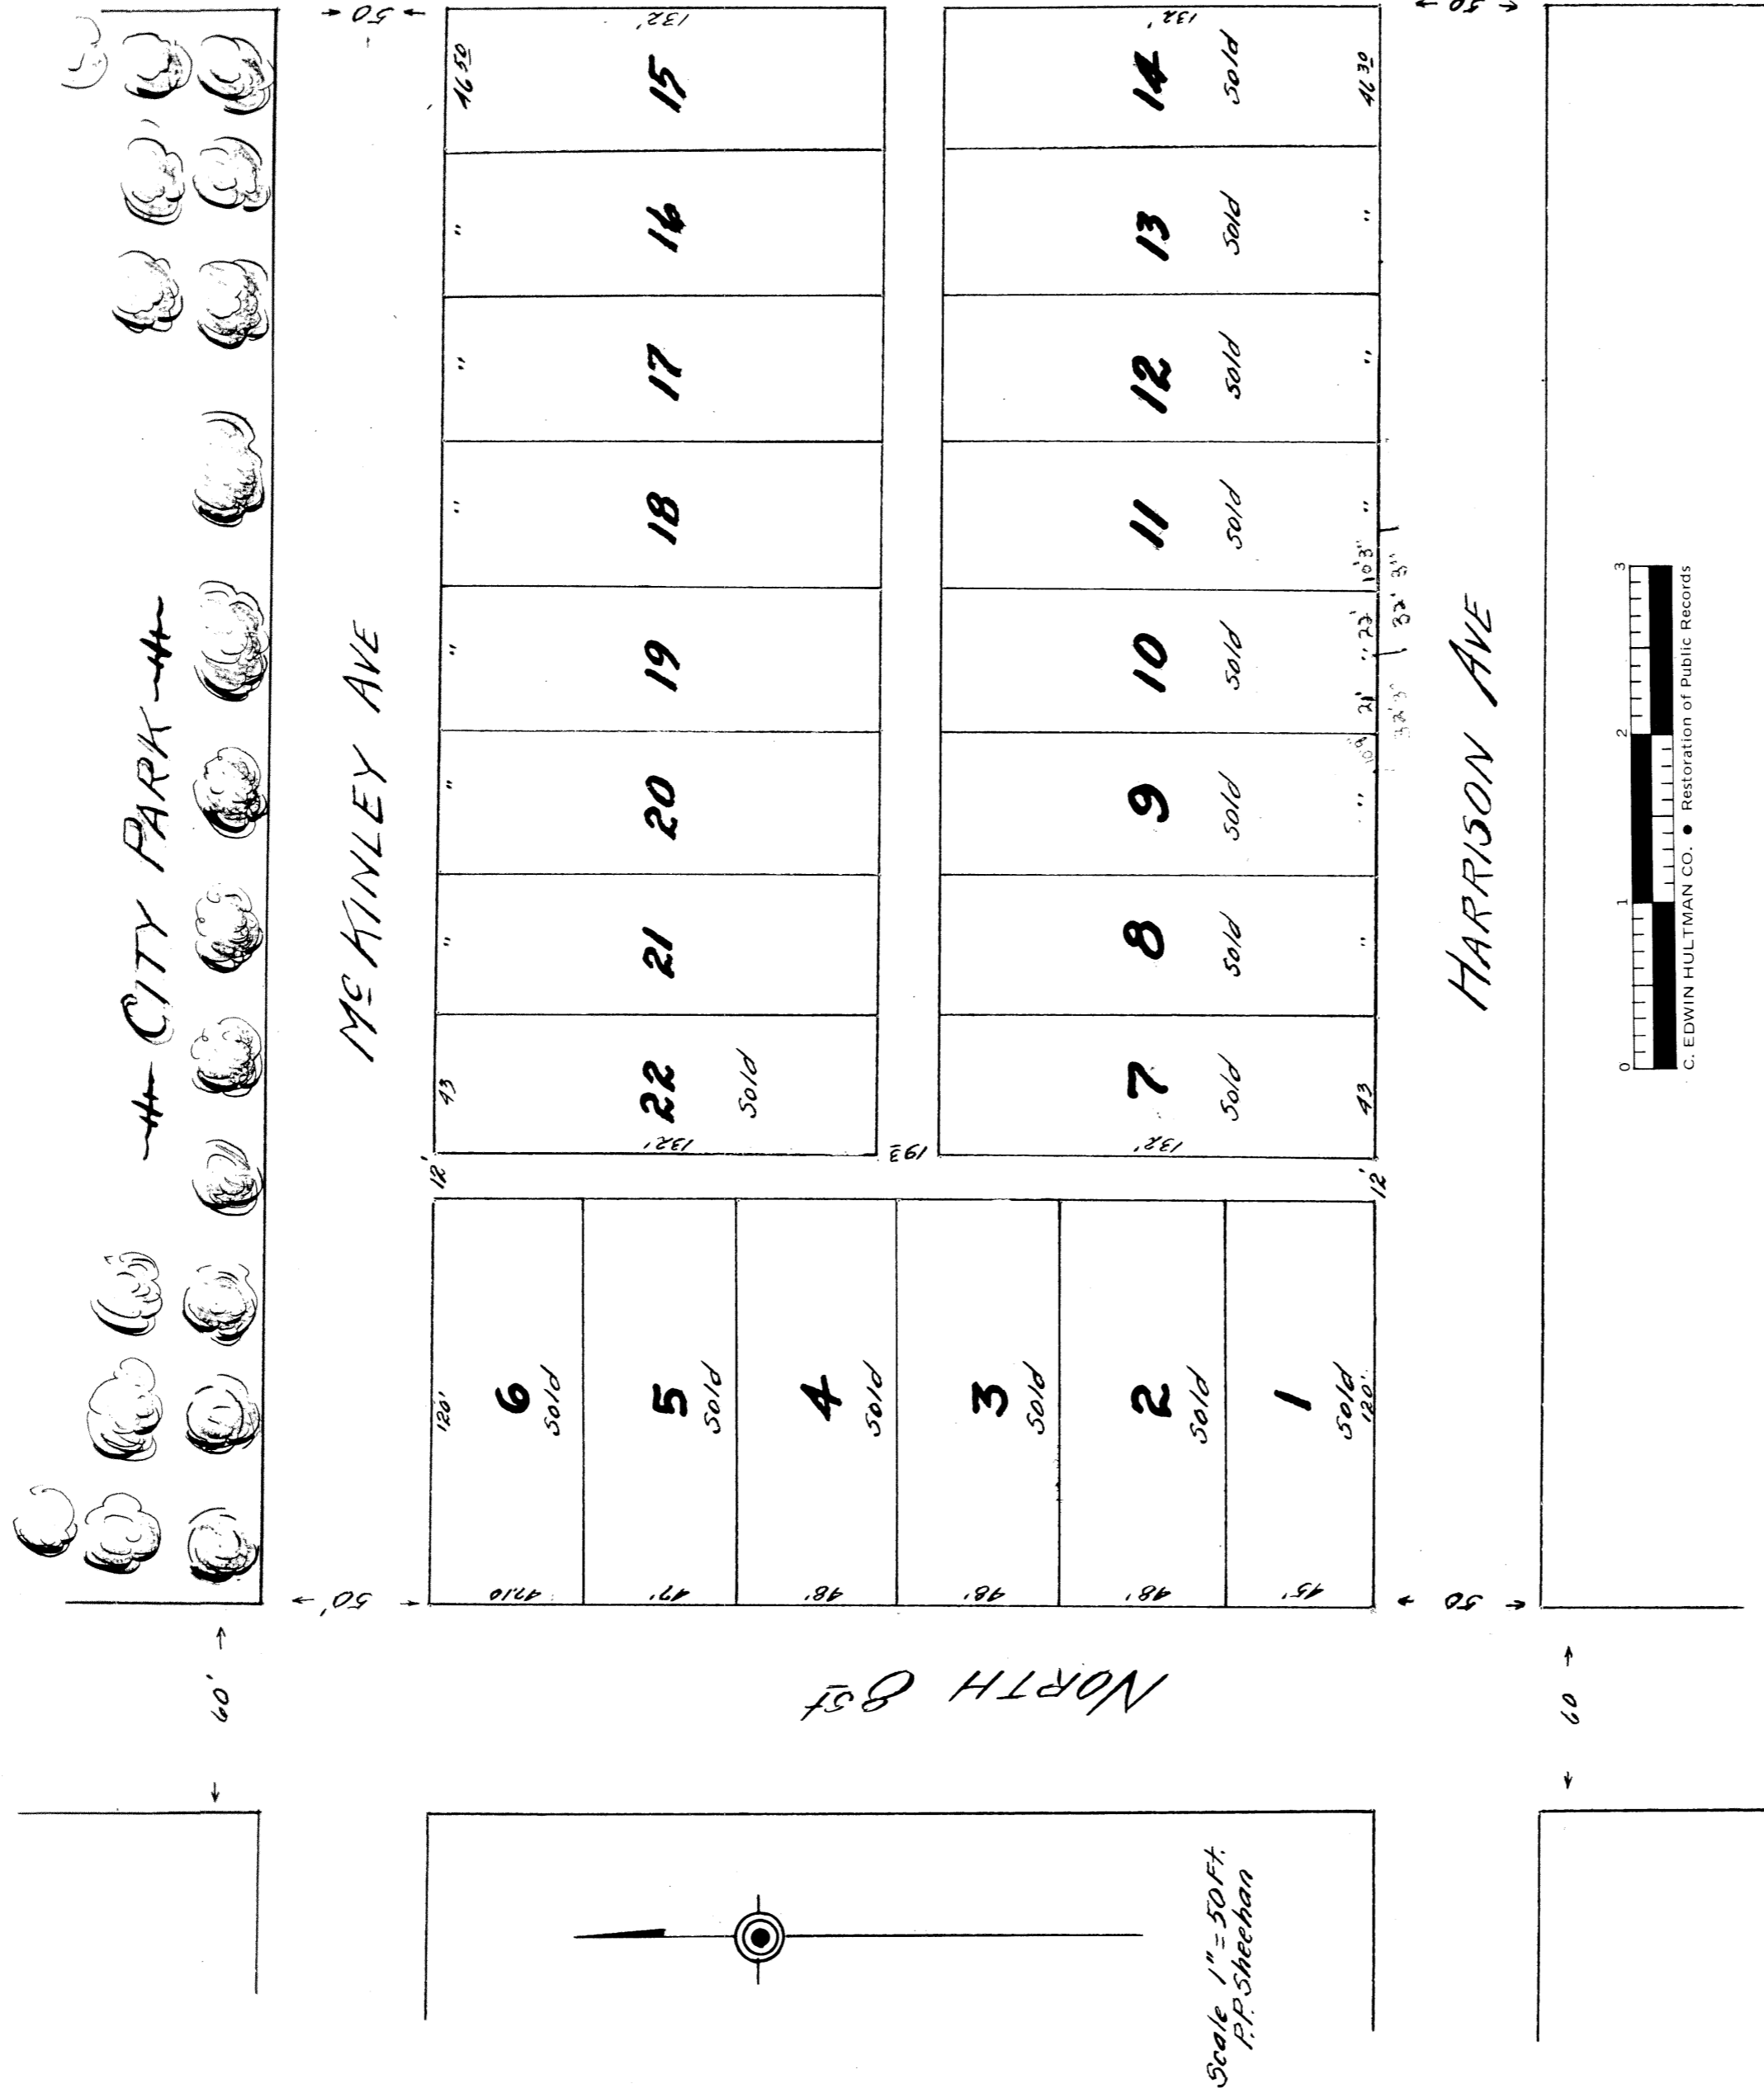

KNOW ALL MEN BY THESE PRESENT

That I, C. O. Watson owner of the Lands described and outlined in the within Plat do hereby acknowledge the making of said Plat to be my voluntary act and deed and I do hereby dedicate the streets & alleys and Public Ways shown therein to use of the Public.

In witness whereof, I hereunto set my hand on this 4th day of Oct, 1923

C. O. Watson
OWNER

The state of Ohio, Guernsey Co., ss.
Be it remembered on the 4th day Oct, 1923 before me, the undersigned Notary Public in and aforesaid County, personally appeared C. O. Watson who does acknowledge the making and signing of the within Plat to be voluntary act and deed, for the purpose therein and hereunto set out, in testimony whereof, I hereunto set my hand and affixed my Notarial Seal on the day and year as above written

(Seal) S. C. Carnes
Notary Public

Cambridge Ohio Feb, 18 1924
The within Plat was accepted by The Council of the City of Cambridge Ordinance #1659 Jan 7th 1924
Attest
Edmund Hawthorne Clerk

Filed Feb 20, 1924, 11 AM
Recorded Feb 20, 1924
Vol. 10, Pg. 10,
M. C. Ingram Recorder

Transferred Feb, 19, 1924
Ben. F. Deselm Co. Auditor