

PLAT OF O.M. SPAIDS ADDITION TO THE VILLAGE OF HARTFORD


N.E. Qrt. Sec. 4 - 1/4 Sec. Line
S.E. Qrt. Sec. 4

On the request and by the direction of the Owner O.M. Spaid I made a survey of the following piece of Land situated in Valley Township, Guernsey County Ohio, the same being a part of the Land, deeded to O.M. Spaid by E.H. V. Albin, administrator by deed Mar. 17 1924, Recorded May 17 1924 in Guernsey Co. Records of Deeds Vol. 124 Page 125 the same being a part of the S.E. Qrt. of section 4, of said section 4 and on the West line of Cambridge St. in the Village of Hartford, running thence southward along the west line of said Cambridge St. to the north line or intersection of Improved Highway leading to the Village of Darwent, thence in a westerly direction with the north line of said Highway 603 ft. thence at right with said Highway 166 ft. to a stake, thence in a easterly direction parallel with said Highway 357 ft. to a stake, thence northward parallel to and 166 ft. distant from said Cambridge St. 520 ft. to the north line of the said S.E. Quarter of section 4, thence East on said line 166 ft. to a stake the place of beginning. I laid out the said Land in Lots which are numbered from (1) to (21) inclusive as shown on this plat each Lot is numbered on as near the center, the distances are all given in feet and decimals and are marked on as near the line or space to which they refer.

I, hereby certify the Plat to be correct representation of said Survey.

D. Marsh
Surveyor

Transferred May 6, 1924
Fees 10¢ Ben. Descher Auditor

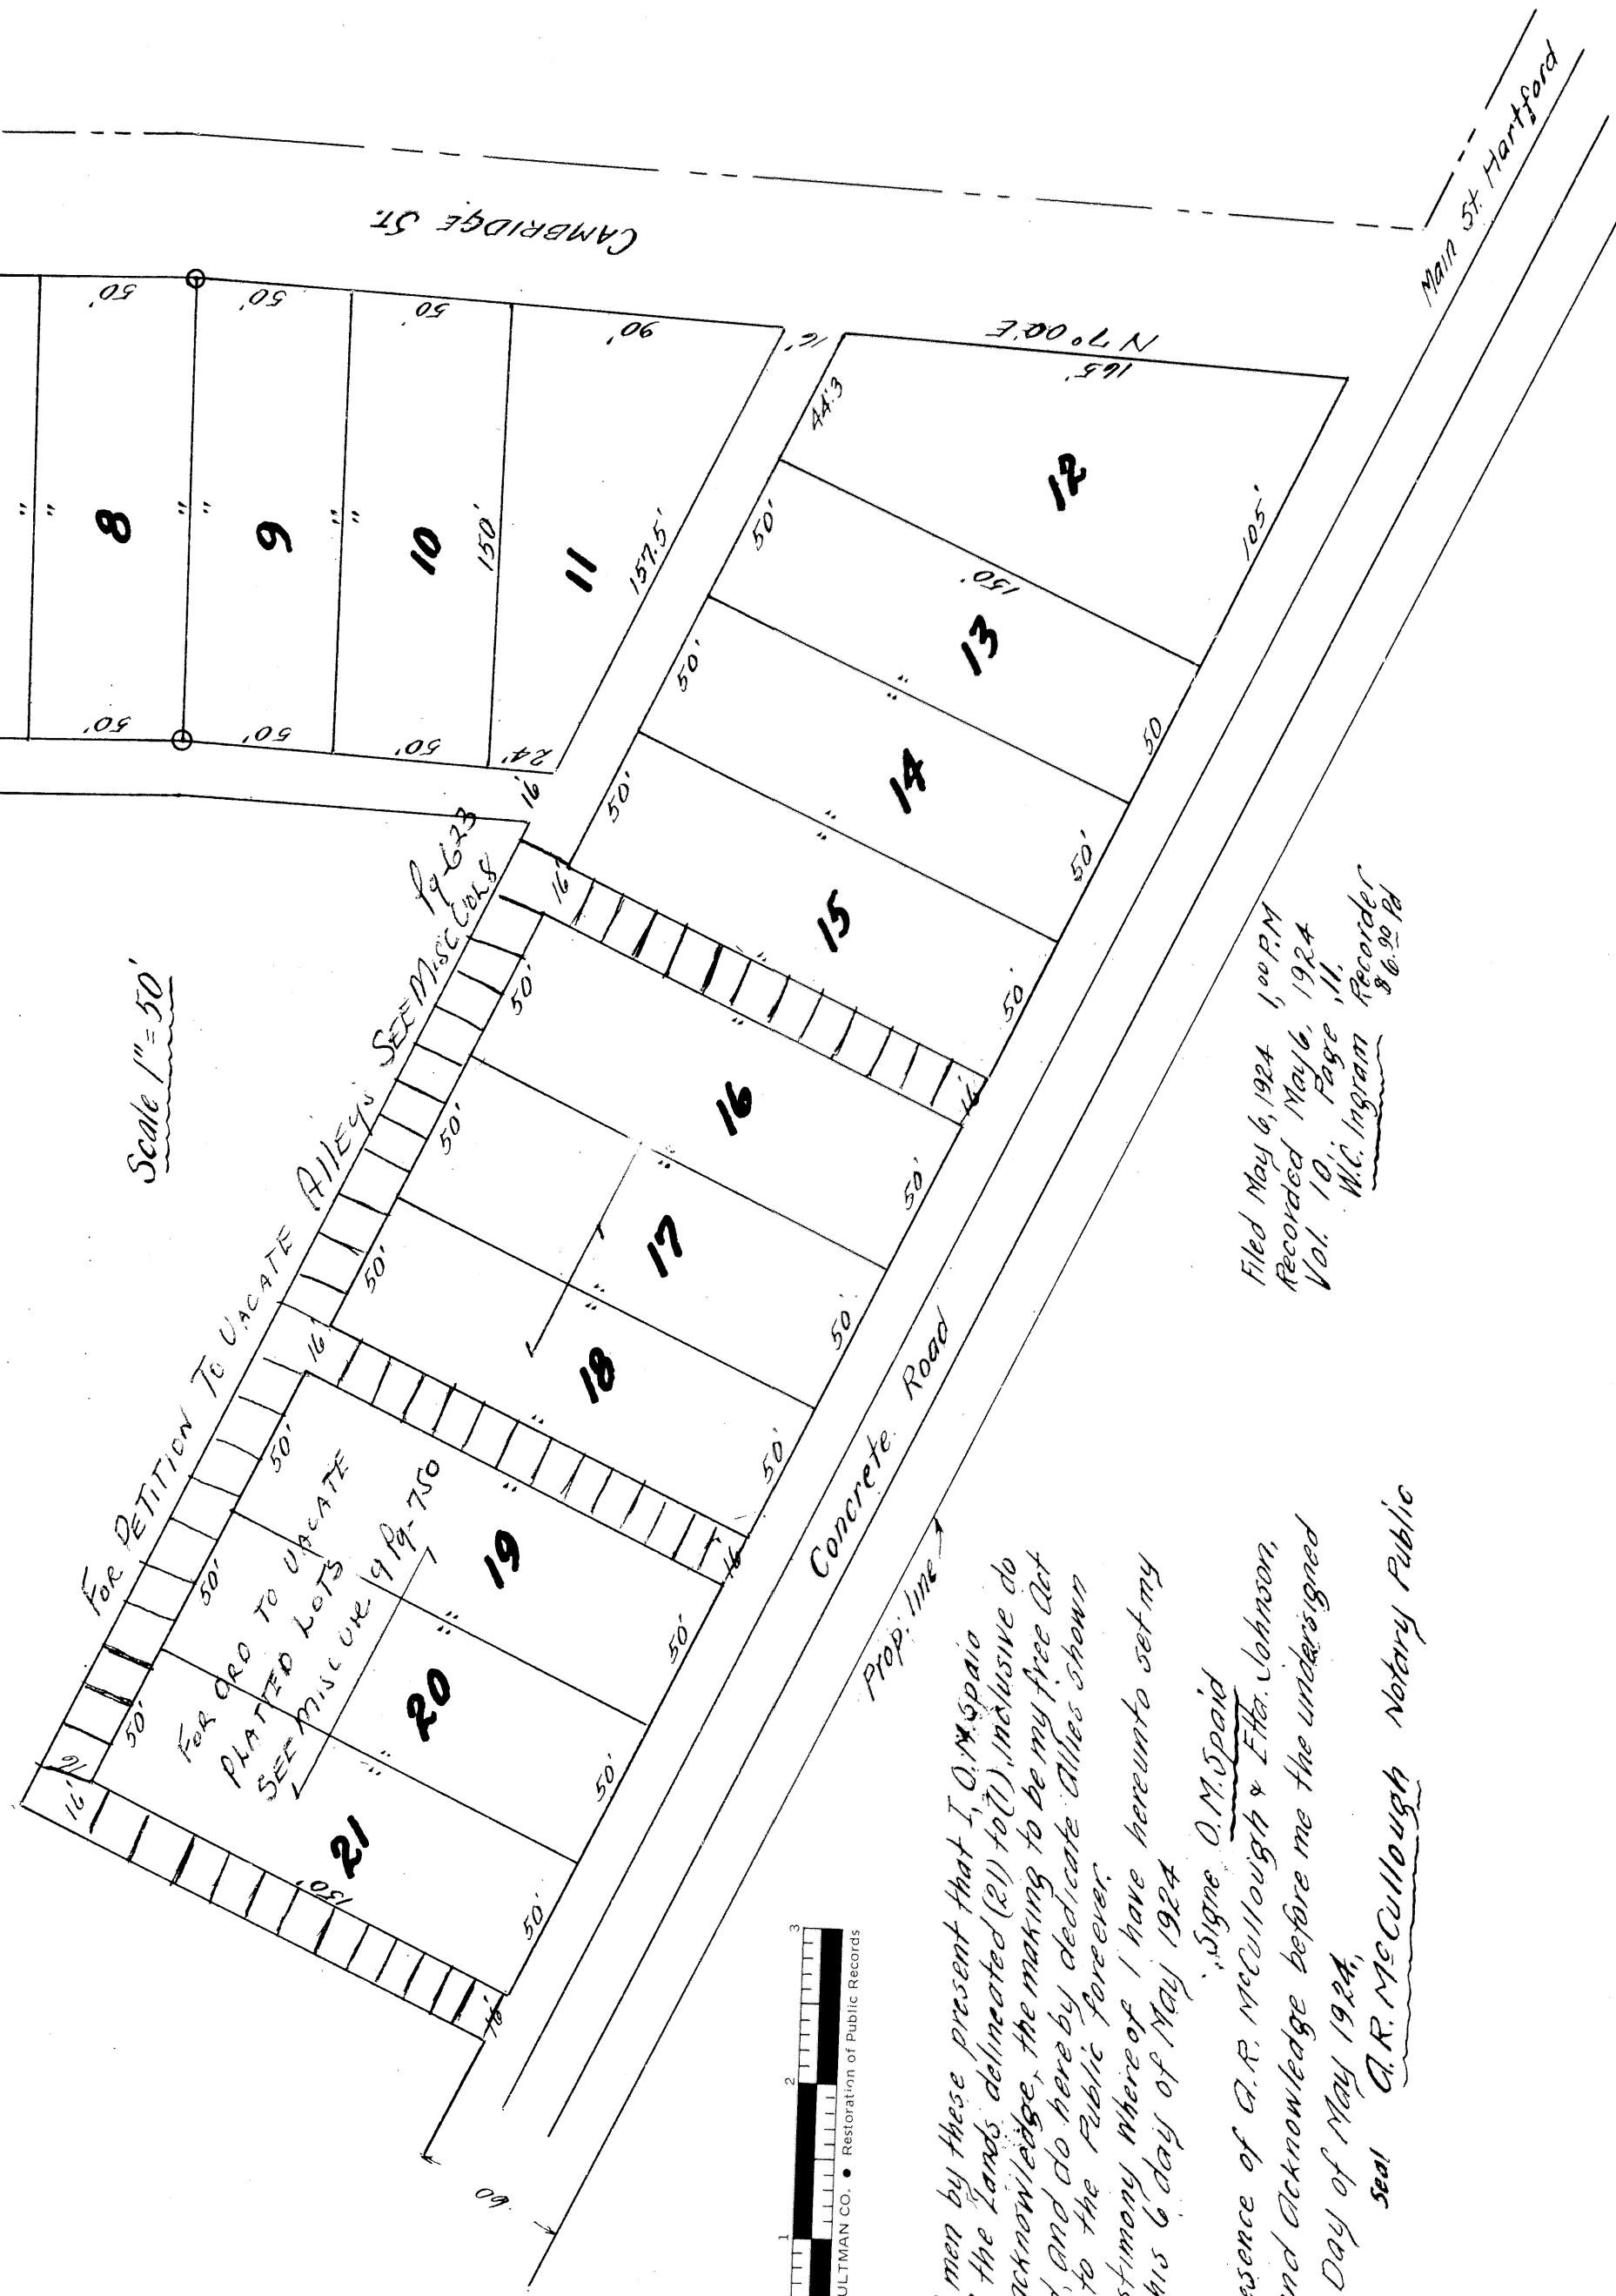

Know all men by these present that I, O.M. Spaid, owner of the Lands delineated (21) to (1), inclusive do hereby acknowledge, the making to be my free Act and Deed, and do hereby dedicate Allics shown thereon to the Public forever.

In Testimony Whereof I have hereunto set my Hand this 6th day of May 1924

Signe O.M. Spaid
In the presence of G.R. McCullough & E.H. Johnson,
Signed and Acknowledge before me the undersigned
this 6th Day of May 1924,

seal G.R. McCullough Notary Public

Filed May 6, 1924, 1:00 PM
Recorded May 6, 1924
Vol. 10, Page 11
W.C. Ingram Recorder
5-6-24