


Tax Plat
SUPPLEMENTING PLATS OF
WATSON'S 1ST ADD.
AND
TAYLOR'S 2ND ADD.
CITY OF CAMBRIDGE.0

Filed May 22 1924 at 1:50 PM
 Recorded May 22 1924
 Vol 10 Page 12
 W. C. Ingram Recorder.

No Fees collected from County
 Auditor under Sec. 2983

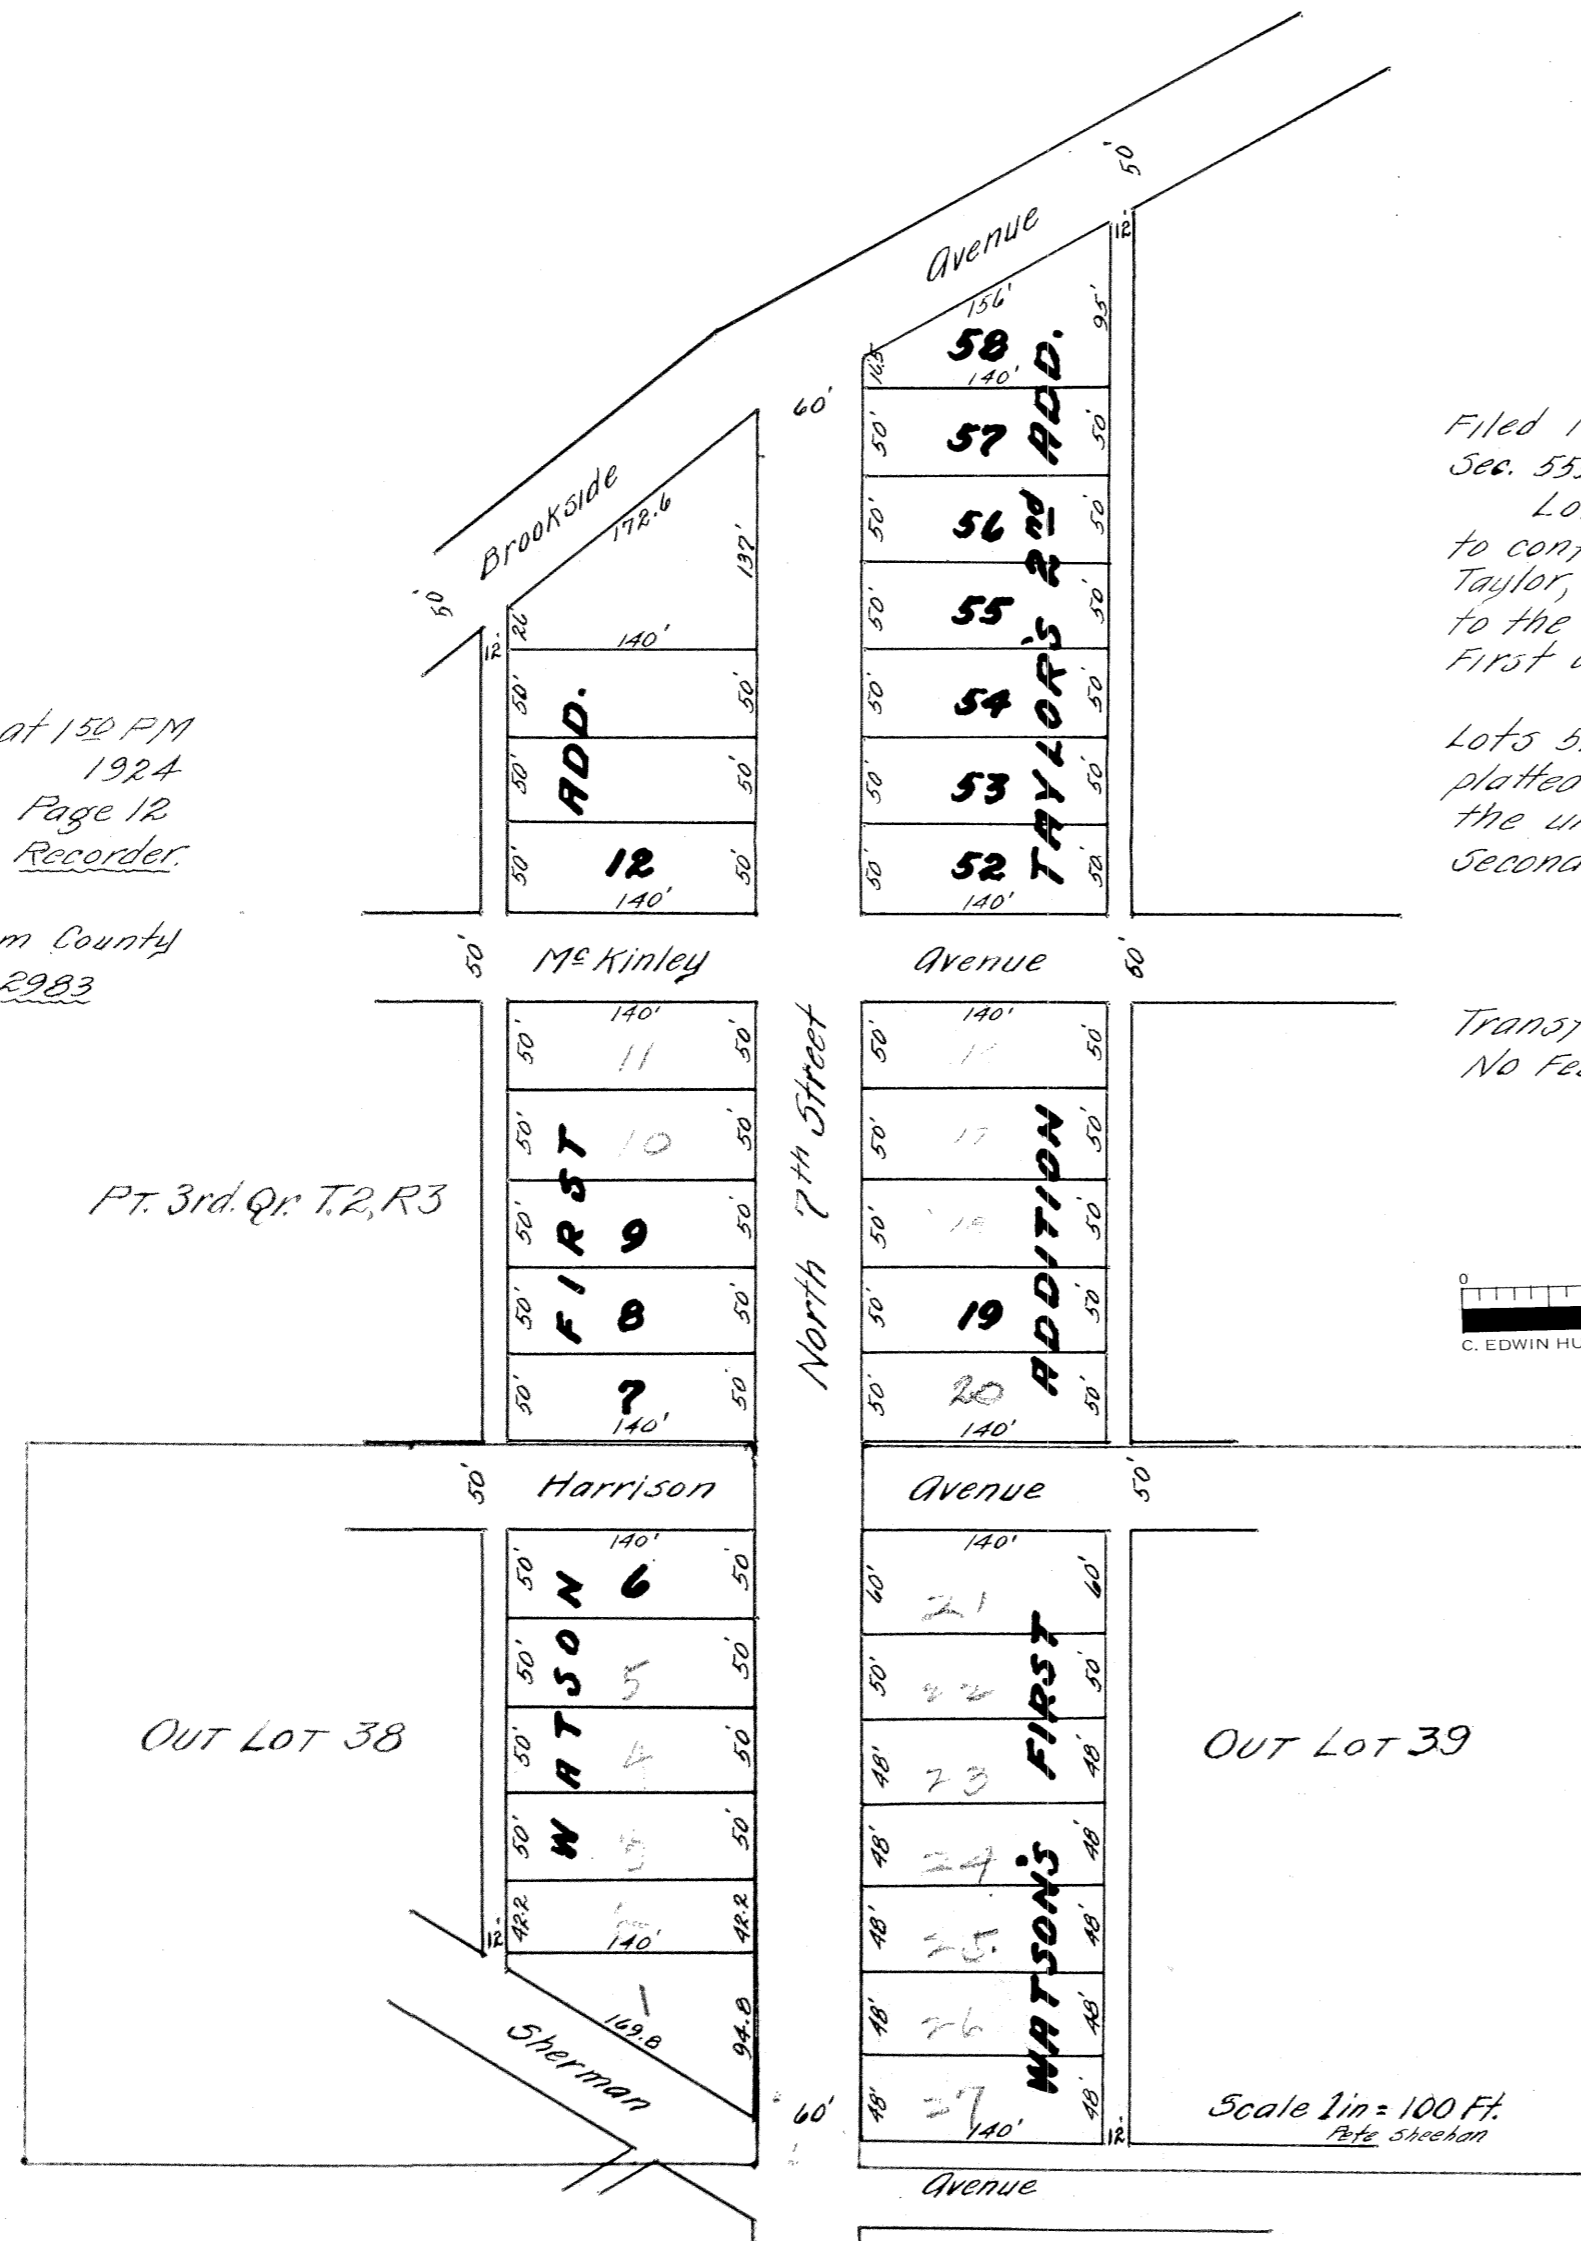

Pt. 3rd. Qr. T.2, R.3


Filed May 20th 1924 under authority of
 Sec. 5556, G. C.

Lots 6, 7, 8, 9, 18 and 19 are platted
 to conform to the deeds from Wm. H.
 Taylor, et al., and numbered to conform
 to the numbering in the Plat of Watsons
 First Addition.

Lots 52, 53, 54, 55, 56, 57 and 58 are
 platted and numbered to conform to
 the unrecorded plat of Taylors
 Second Addition.

Ben. F. Deselm,
 Co. Auditor

Transferred May 22, 1924
 No Fees Section 2983

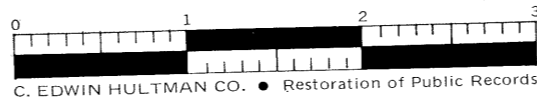

Scale 1 in = 100 Ft.
 Peter Sheehan