


FAIRVIEW

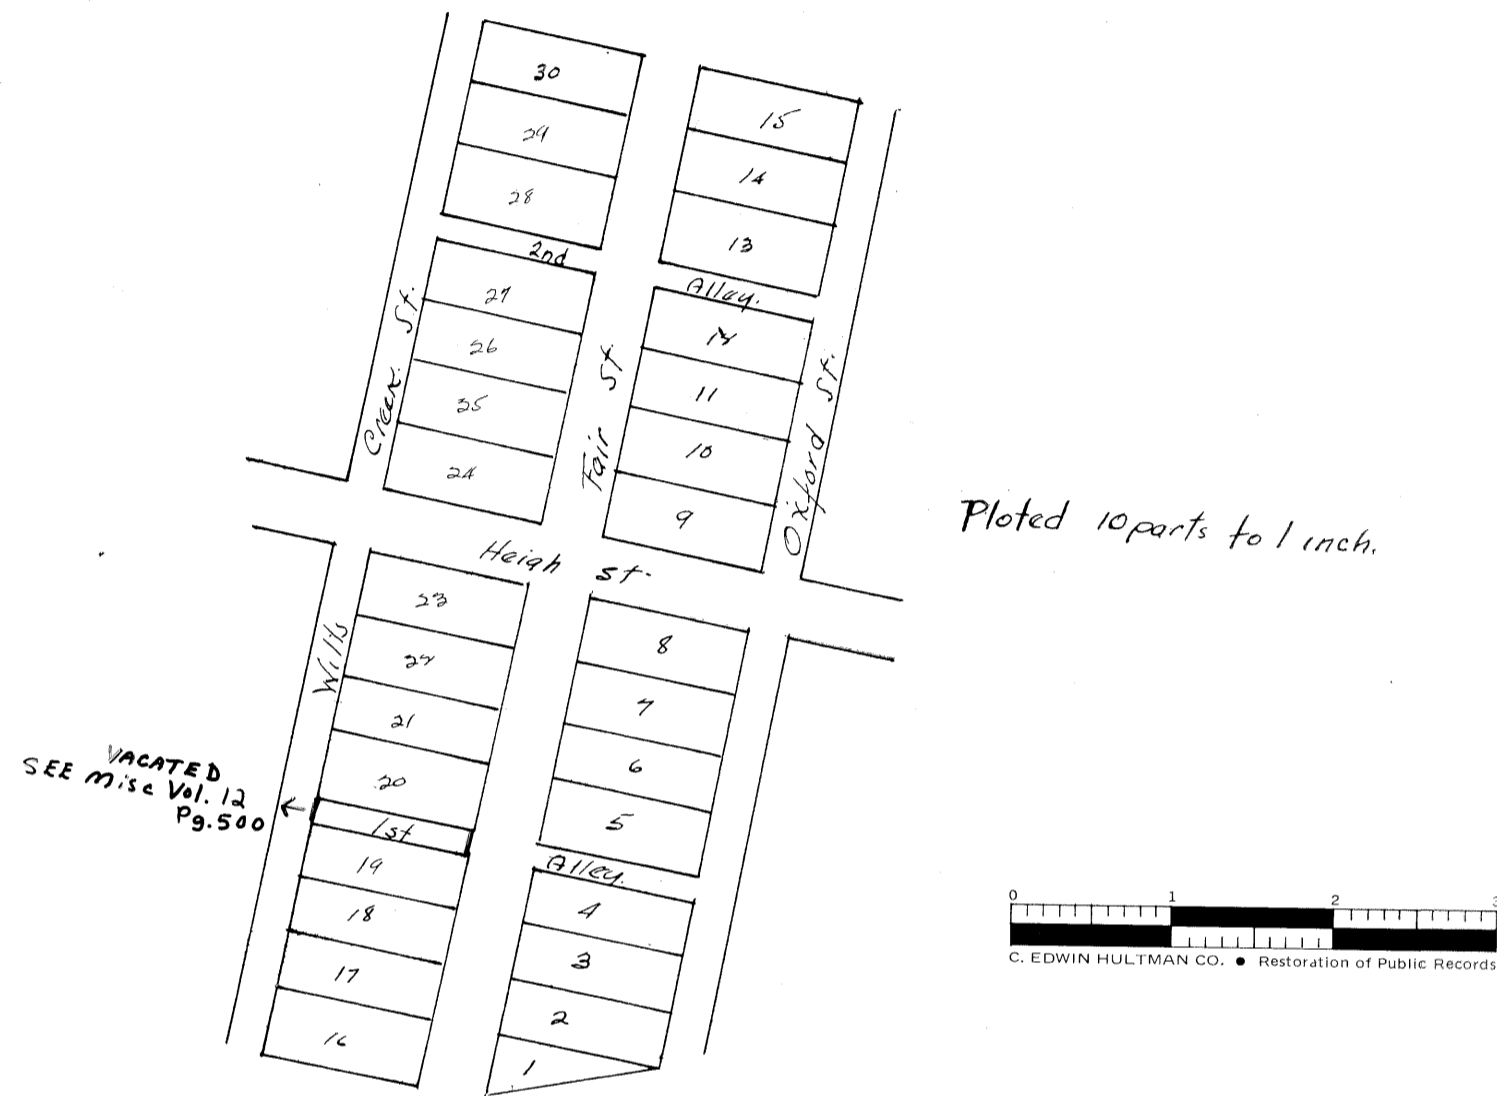

A Plat of the town made for Hugh Gilliland the name of which is Fairview on the Great Road leading from Wheeling to Zanesville and said town is on the SE. quar. of sec. 22. Twp 10 R. 7. the lots is 10 per by. A. containing each  $\frac{1}{4}$  of an Acre excepting No. 1 which contains  $\frac{1}{8}$  of an acre The number of lots 30. The breadth of Fair & Heigh St. is 4 per. and Oxford & Wills Creek Sts. is 2 per. Alleys 1st & 2nd as above 1 per. The bearing of the Sts. are Fair, Oxford & Wills Creek. N 72° W. Heigh St S 18° W. Oxford Twp Gue. Co. O. Mar. 5. 1814.

John Stewart.

State of Ohio Gue. Co.

Personally came before me Thos B Kirkpatrick one of the Judges of the court of Common Pleas for the County of Gue. Hugh Gilliland & acknowledged the within town lots. Sts & alleys. to be laid out & recorded according to law. acknowledged before me Mar 1st 1814.

Received Mar. 21st 1814 & duly Recorded

Thos B. Kirkpatrick

C.P. Beatty R.G.C.O.

Petition to Vacate certain lots in fairview see record of Deed Vol. 44, page 161.