


NEWBURN

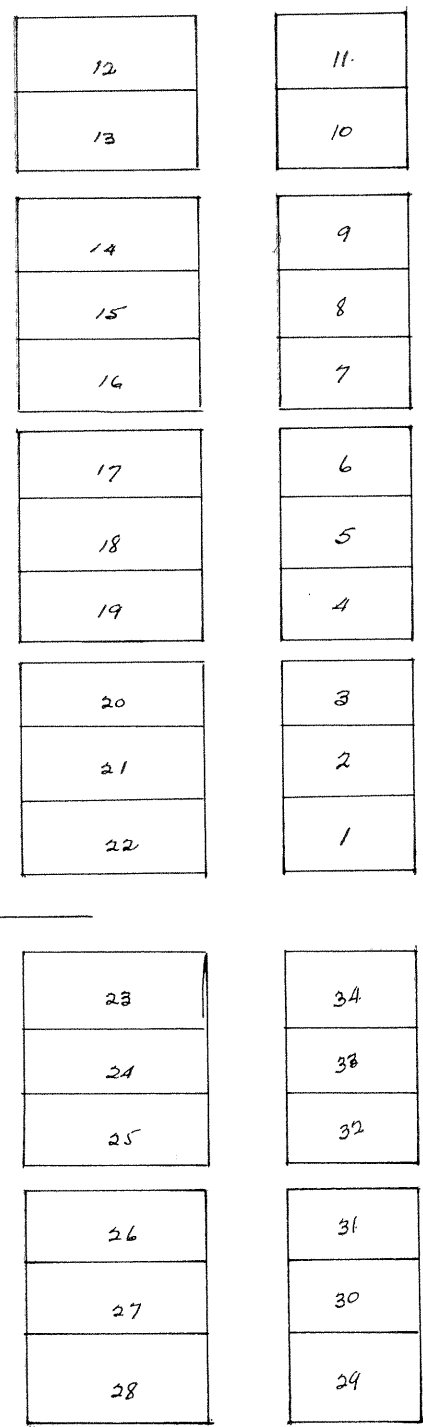


The above is a plat & description of a Village called Newburn. situated in the S.W. quarter of Sec. No 22. Twp. of Beaver. Thos Walsh is the Proprietor & owner of said land. "N.B" it is situate adjoining the south side or line of said quar. sec. Surveyed Nov 25 1828
Amos Day.

State of Ohio Que. Co. ss }
Before me B.F. Bell
a Justice of the Peace in & for the county aforesaid: personally came the within named Thos. Walsh. who acknowledged the signing & sealing of the town Plat. according to the statute in such case made & provided Given under my hand & seal this 27th of Nov. 1828
Attest B.F. Bell. Agastus Talbot
Thos Walsh.

Transcribed from Deed Record. Vol. "E" page 627

POINT PLEASANT

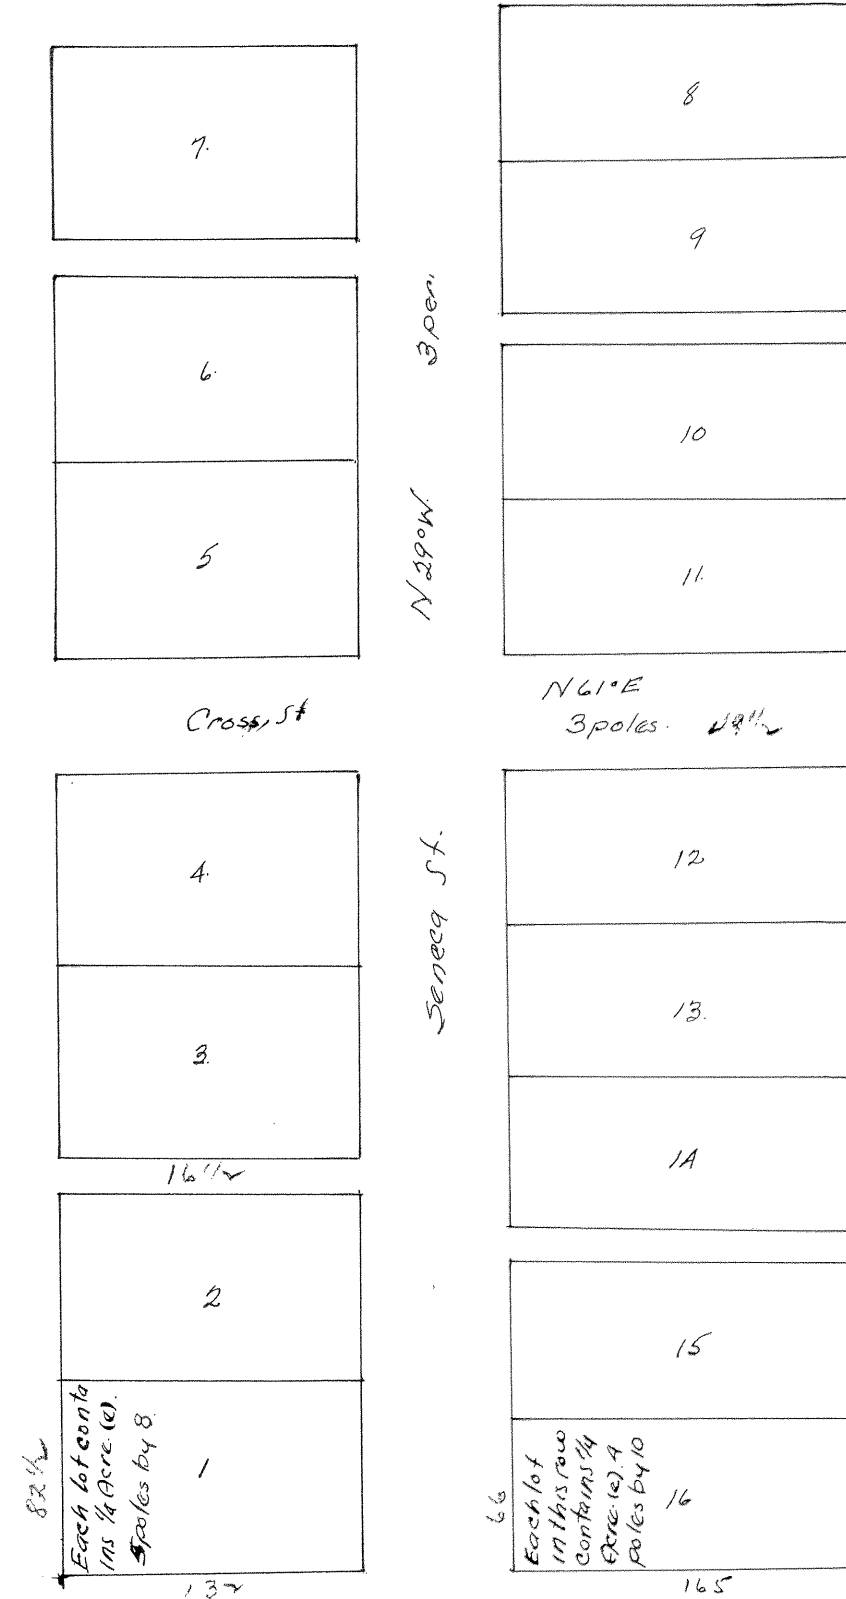

The above is a Plat of a Village called Point Pleasant of Seneca & Beaver Forks. at Wills Creek. on the N.E. of Richland Benj. W. Wilson, proprietor Surveyor
Benj. W. Wilson

State of Ohio Que. Co. ss }
Before me the subscriber
aforesaid personally came the within Named Benj. W. Wilson
the signing & sealing of the within town Plat according to the meaning of the statute in such cases made & provided
hand & seal. June 16. 1829

Received - June 16
Recorded - July 24

Transcribed from Record of Deeds Vol F page 1