


# CAMBRIDGE

GUERNSEY COUNTY  
OHIO

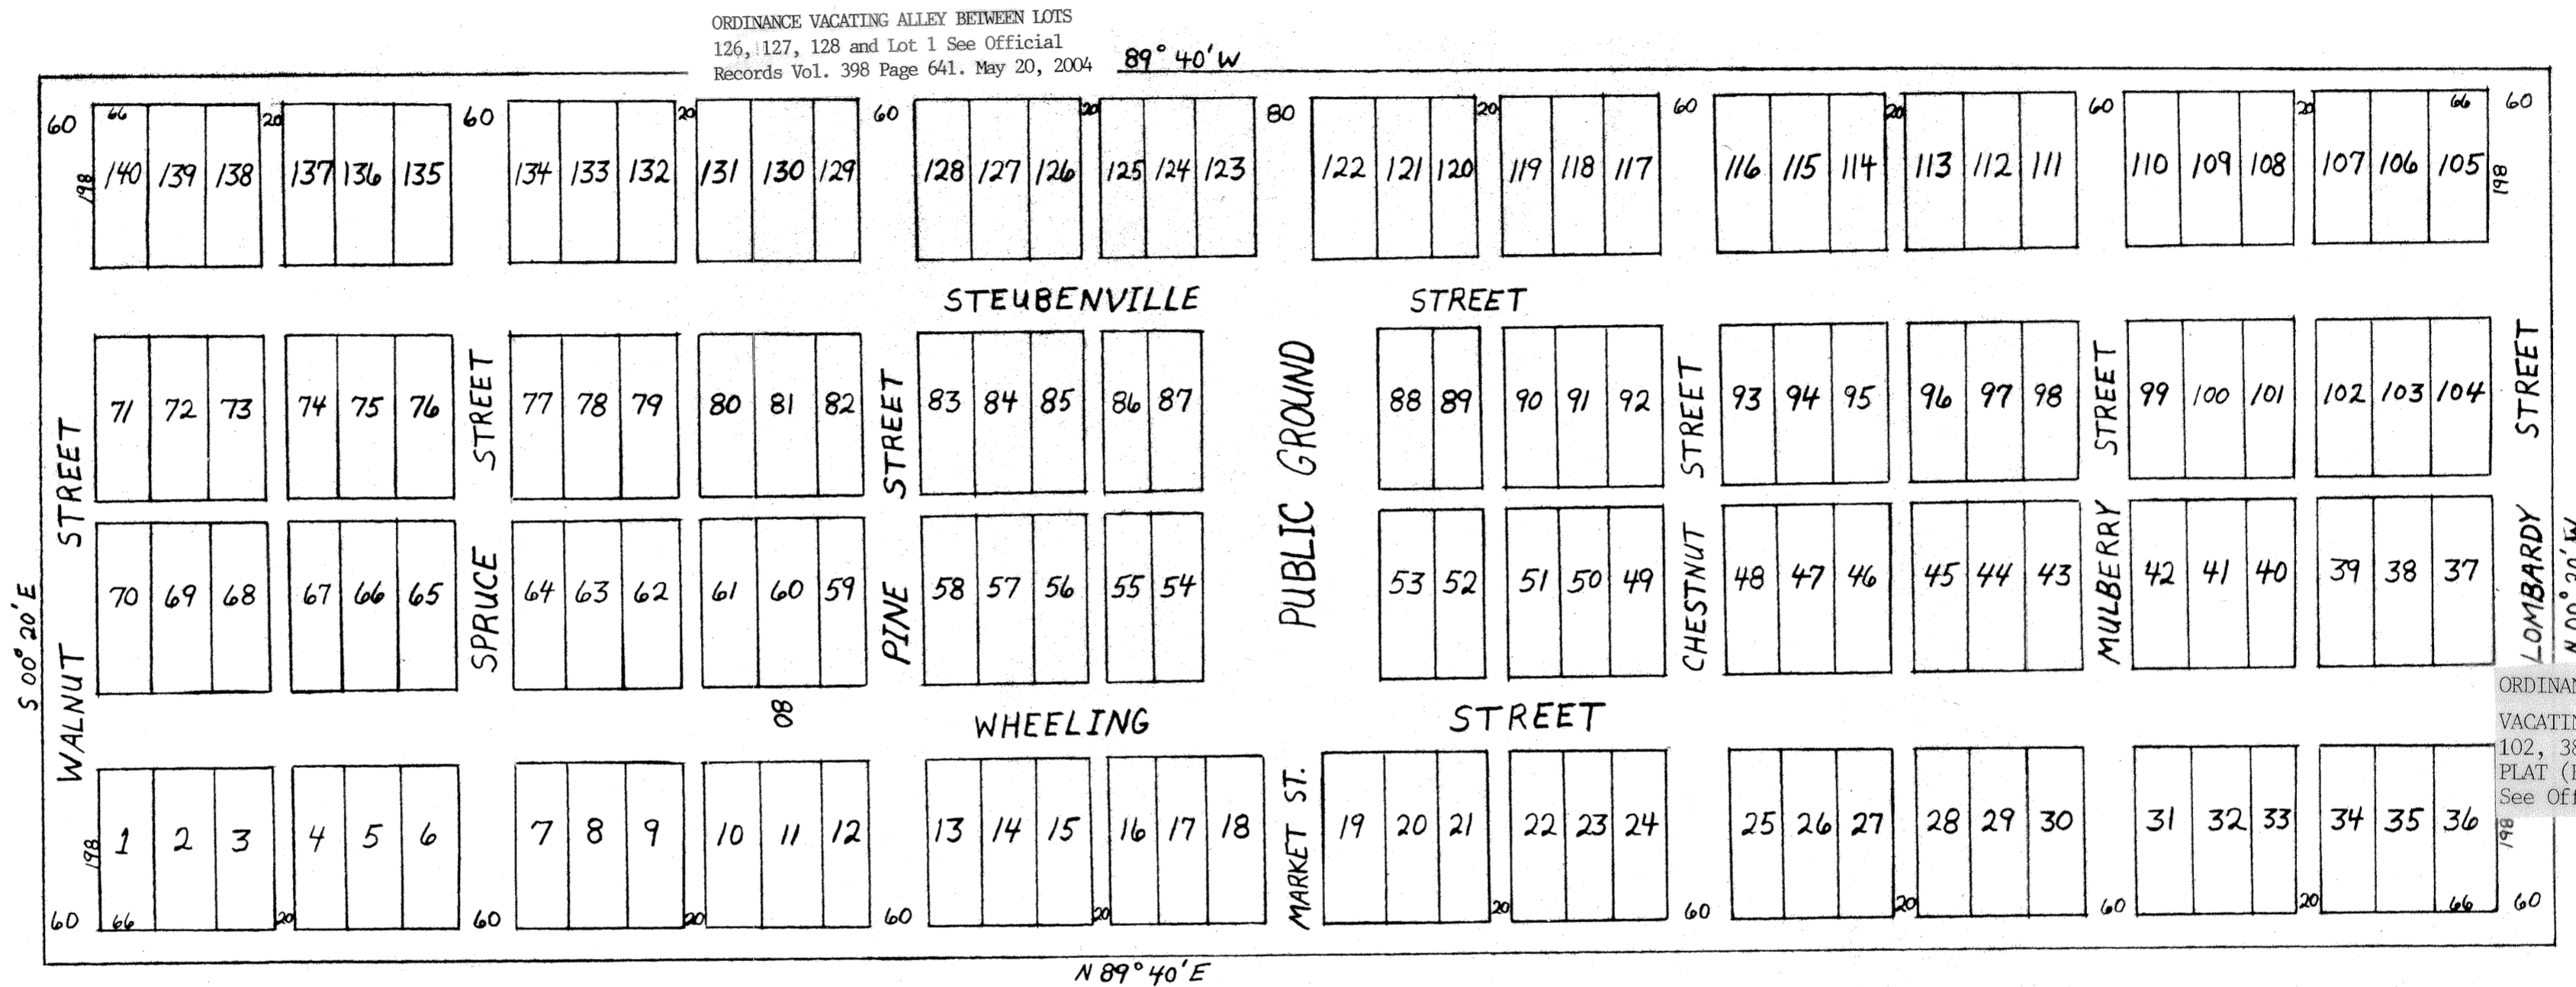

MUSKINGUM COUNTY, STATE OF OHIO s.s.

PERSONALLY BEFORE ME, ONE OF THE JUSTICES OF PEACE FOR SAID COUNTY, CAME JACOB GOMBER AND ZACCHEUS A. BEATTY, THE PROPRIETORS OF THE TOWN OF CAMBRIDGE, AND ACKNOWLEDGED THE ABOVE TO BE AN EXACT DRAFT OF THE SAID TOWN OF CAMBRIDGE AND ALL THE NUMBERS TO CONTINUE AS EXPRESSED IN EACH LOT AND THE STREETS TO REMAIN THE WIDTH THAT IS IN EACH EXPRESSED ALL THE ALLEYS TWENTY FEET WIDE AND FOUR LOTS IN THE CENTER OF SAID TOWN LYING BETWEEN THE NUMBERED 53 TO 54 AND NUMBERS 87 AND 88 EXCLUSIVE OF THE STREETS AND ALLEYS THAT PASS THROUGH THE SAME WHICH THEY ACKNOWLEDGED TO BE RESERVED FOR PUBLIC USE, AND ALL THE LOTS ARE SIXTY SIX IN FRONT AND ONE HUNDRED AND NINETY EIGHT FEET BACK. GIVEN UNDER MY HAND SEAL THIS 2ND DAY OF JUNE, IN THE YEAR OF OUR LORD, ONE THOUSAND, EIGHT HUNDRED AND SIX.

TRANSCRIBED FROM THE RECORDS OF MUSKINGUM AND WASHINGTON COUNTIES.

GEO. BEYMER, JUSTICE OF THE PEACE