


Mc BURNEYS SUBDIVISION

SITUATED IN THE
SOUTHEAST QUARTER SECTION 9 ADAMS TP.


GUERNSEY CO. OHIO

DEC. 15, 1927

Jno. W. Stewart

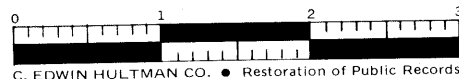

1" = 150'

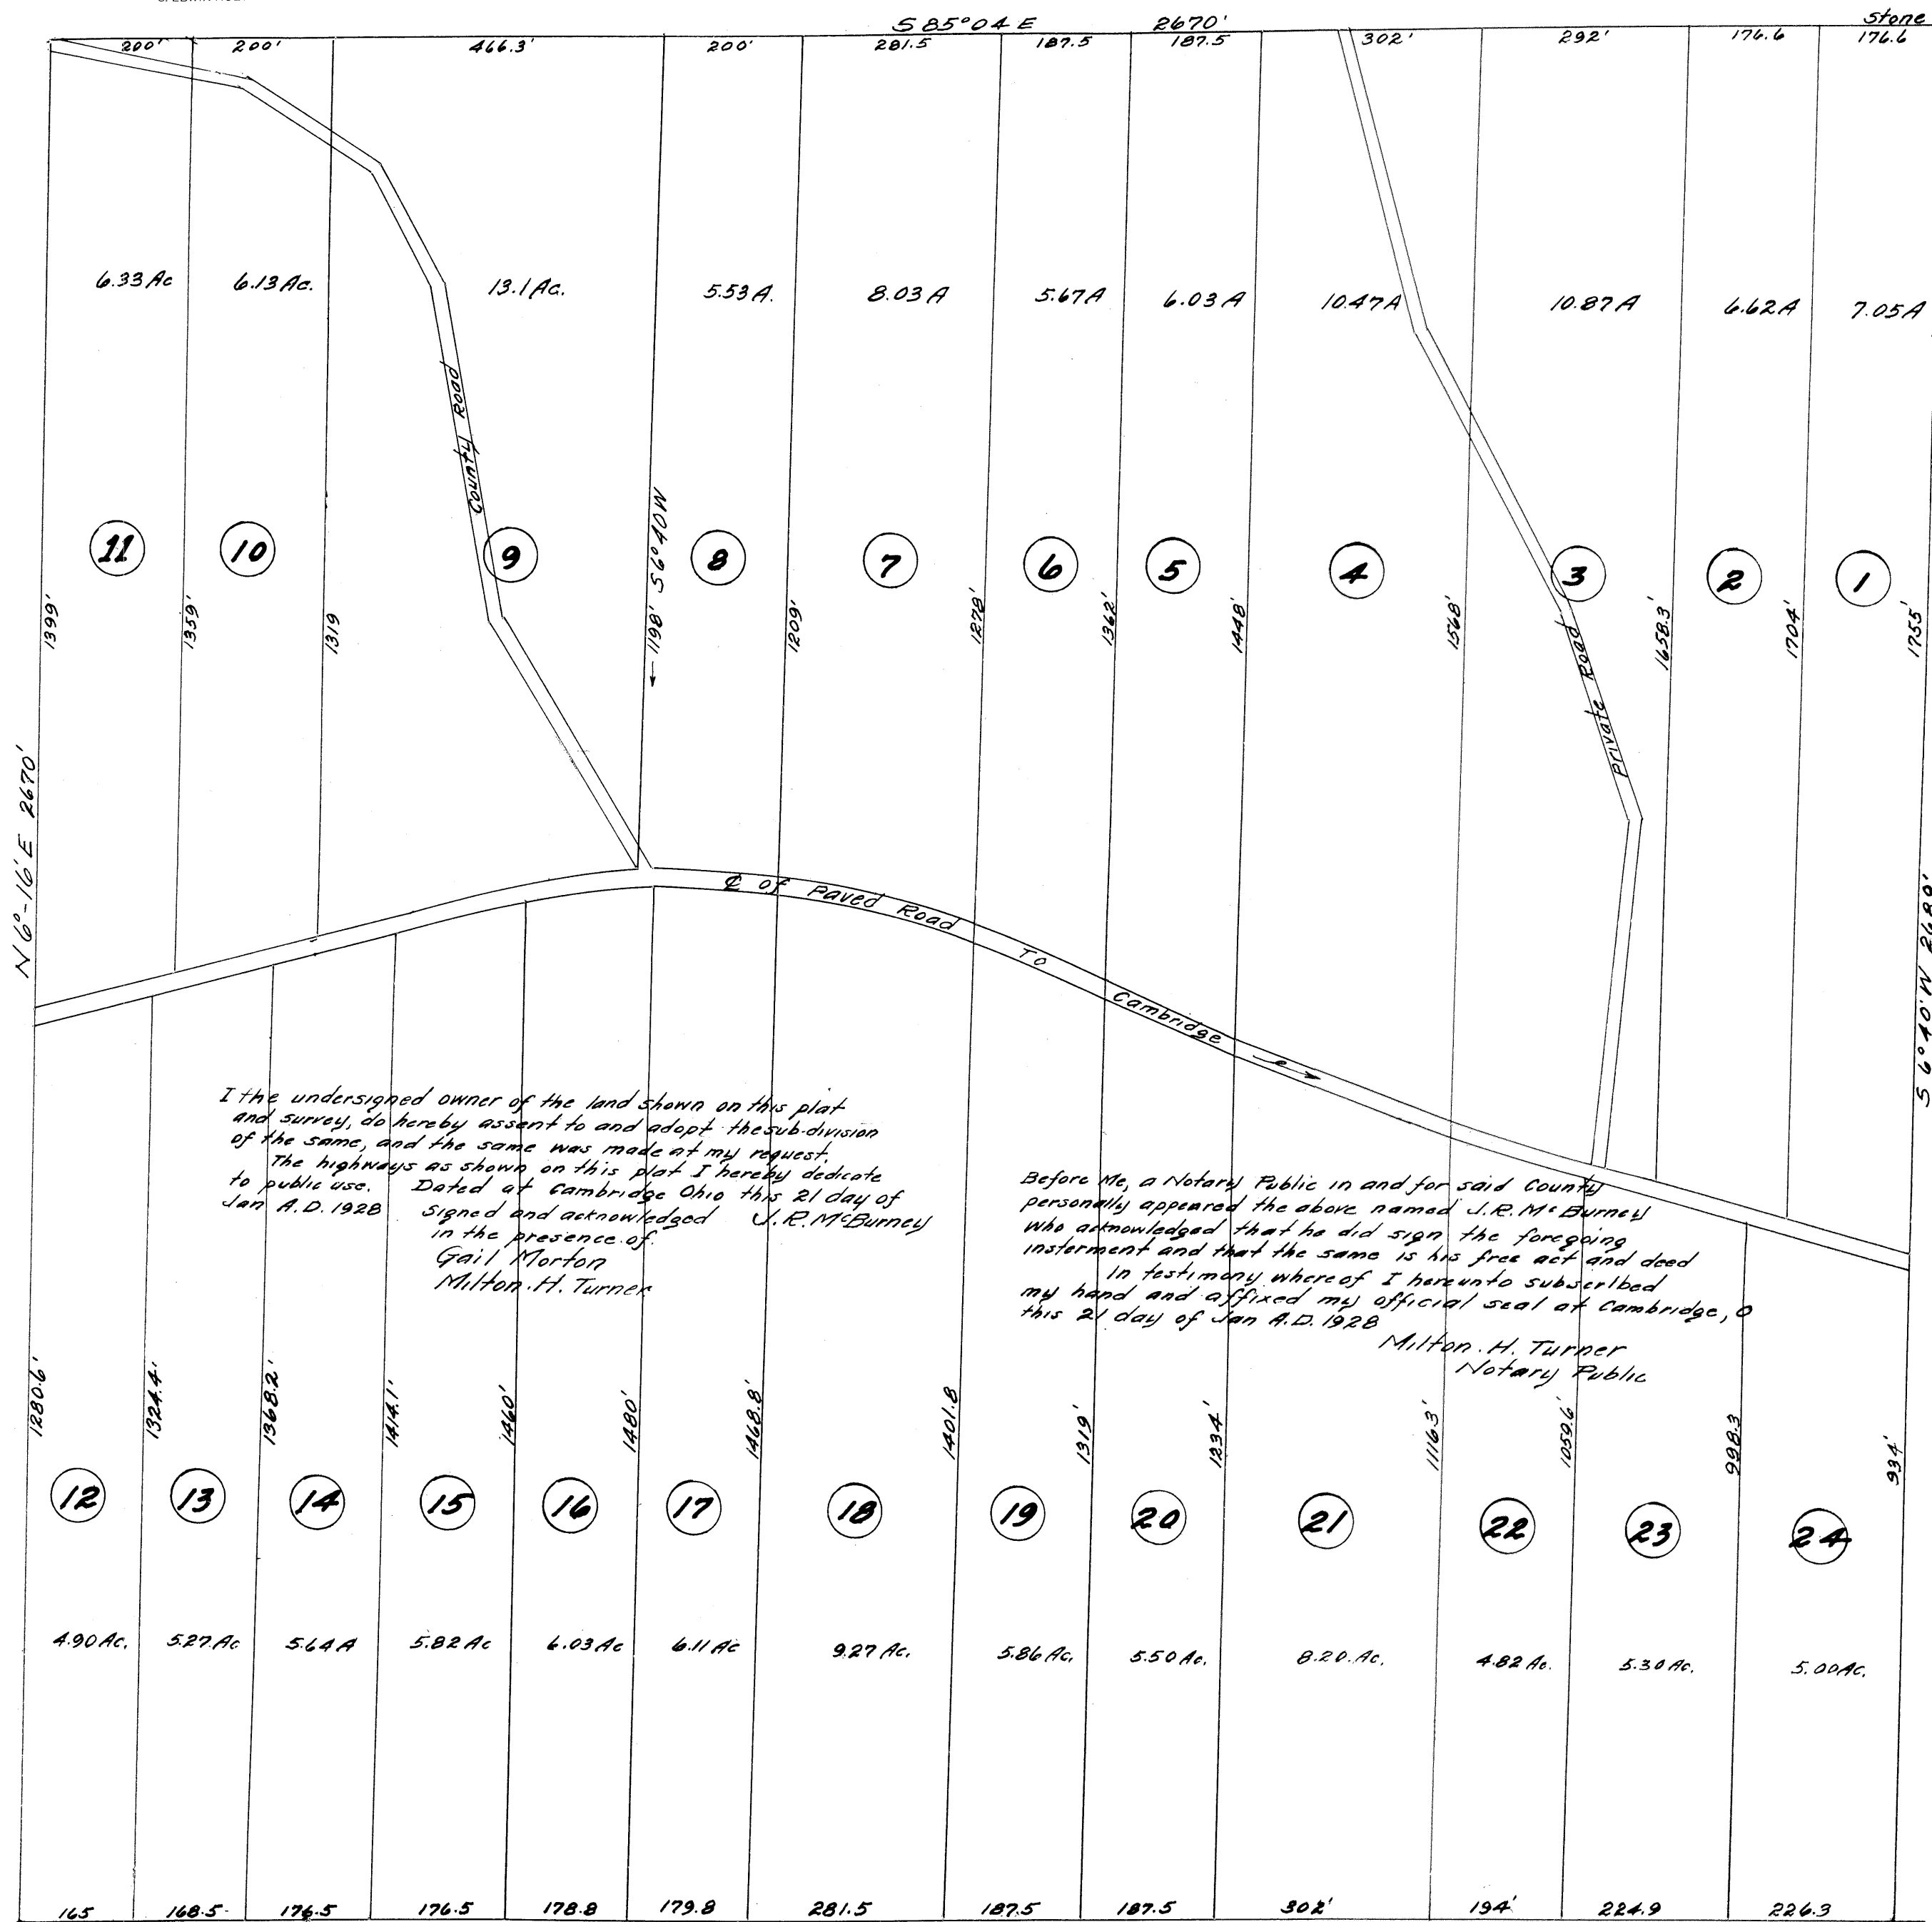

I the undersigned owner of the land shown on this plat and survey, do hereby assent to and adopt the subdivision of the same, and the same was made at my request. The highways as shown on this plat I hereby dedicate to public use. Dated at Cambridge Ohio this 21 day of Jan A.D. 1928 Signed and acknowledged J.R. McBurney in the presence of Gail Morton Milton H. Turner

Before Me, a Notary Public in and for said County personally appeared the above named J.R. McBurney who acknowledged that he did sign the foregoing instrument and that the same is his free act and deed. In testimony whereof I hereunto subscribed my hand and affixed my official seal at Cambridge, Ohio this 21 day of Jan A.D. 1928 Milton H. Turner Notary Public

I the undersigned, surveyed the land delineated on this plat, containing 163.55 Ac. under the direction of the owner J.R. McBurney John W. Stewart Surveyor.

Filed Jan 21, 1928 11 A.M. Vol-10, Pg 18
Recorded Jan. 31, 28 Fees \$20.00
Harry F. Groves Co. Recorder
Guernsey Co.

Transferred Jan. 21, 28
Ben F. Deod/m
Co. Auditor