


ARJON SUBDIVISION

CAMBRIDGE TWP. GUERNSEY COUNTY, OHIO. JUNE 2, 1953

Cambridge, O. June 2, 1953. I certify that at the direction of Learny Jones, owner of Jones Flowers, I have divided 29 acres of land as described in Vol. 203 Page 620 of the deed records of Guernsey County, O. Iron pins mark all corners. Streets and Alleys as indicated are dedicated to public use.

SECTION 13 TWP 2 RANGE 3
CAMBRIDGE OHIO - AUGUST 4, 1953 THIS PLAT IS BEING APPROVED BY THE BOARD OF COMMISSIONERS OF GUERNSEY COUNTY OHIO WITH THE EXCEPTION OF LOTS NUMBERED 2, 3, 6, 7, 10, 11 & 14 WHICH WILL BE RECORDED PENDING AN ACTION BY THE CITY COUNCIL OF CAMBRIDGE OHIO.

Paul H. Higgins
REGISTERED ENGINEER # 8122
WILLIAM S. HORTON
AUDITOR OF GUERNSEY COUNTY AND
CLERK OF THE BOARD OF COMMISSIONERS
H. O. Oliver
V. O. OLIVER

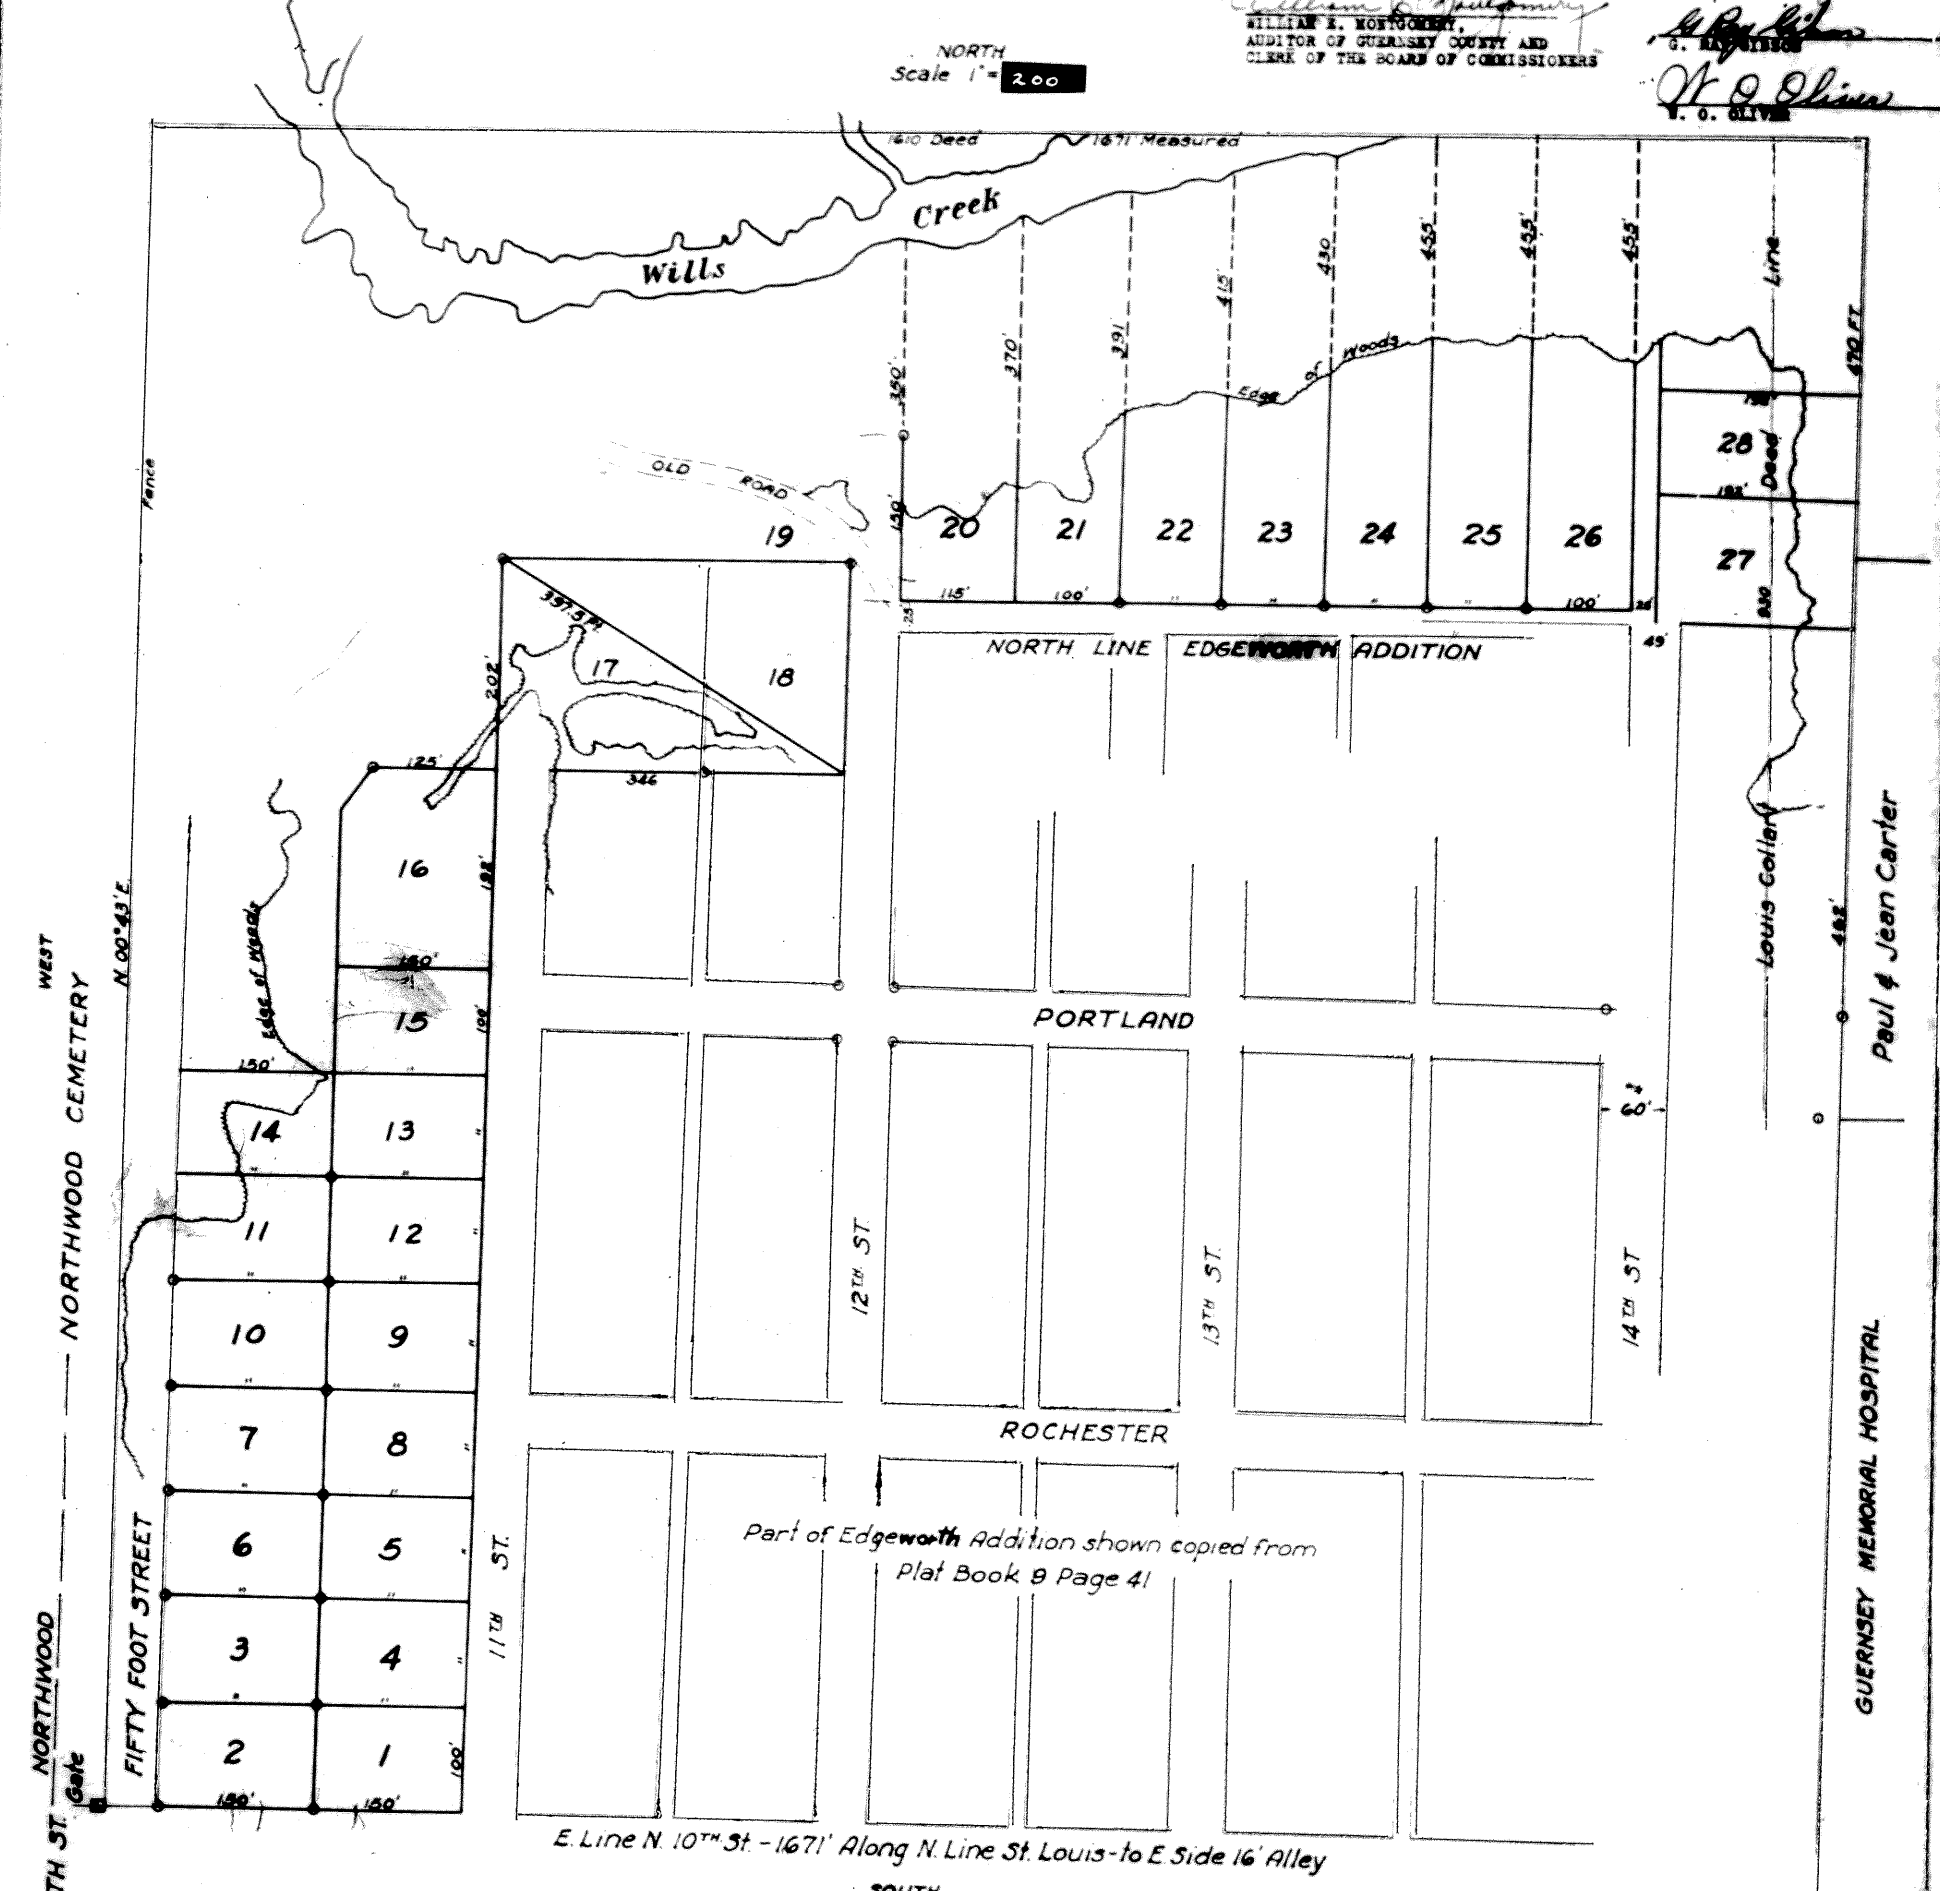

Approved this 27 day of July 1953 to accompany dedication of ARJON SUBDIVISION by Learny Jones for Jones Flowers *Learny Jones*
Before me a Notary Public in and for Guernsey County personally appeared Learny Jones who acknowledged he did sign the foregoing instrument and same is his free act and deed. I have set my hand and seal at Cambridge, O. this 27 Day of July 1953. *James H. Kelly*
Notary Public
My Commission Expires July 13, 1957
2749
Fee 3.00 Pd.

For Arjon Sub-Division (Revised) See Page 43.