


HI-LAND VIEW SUB-DIVISION

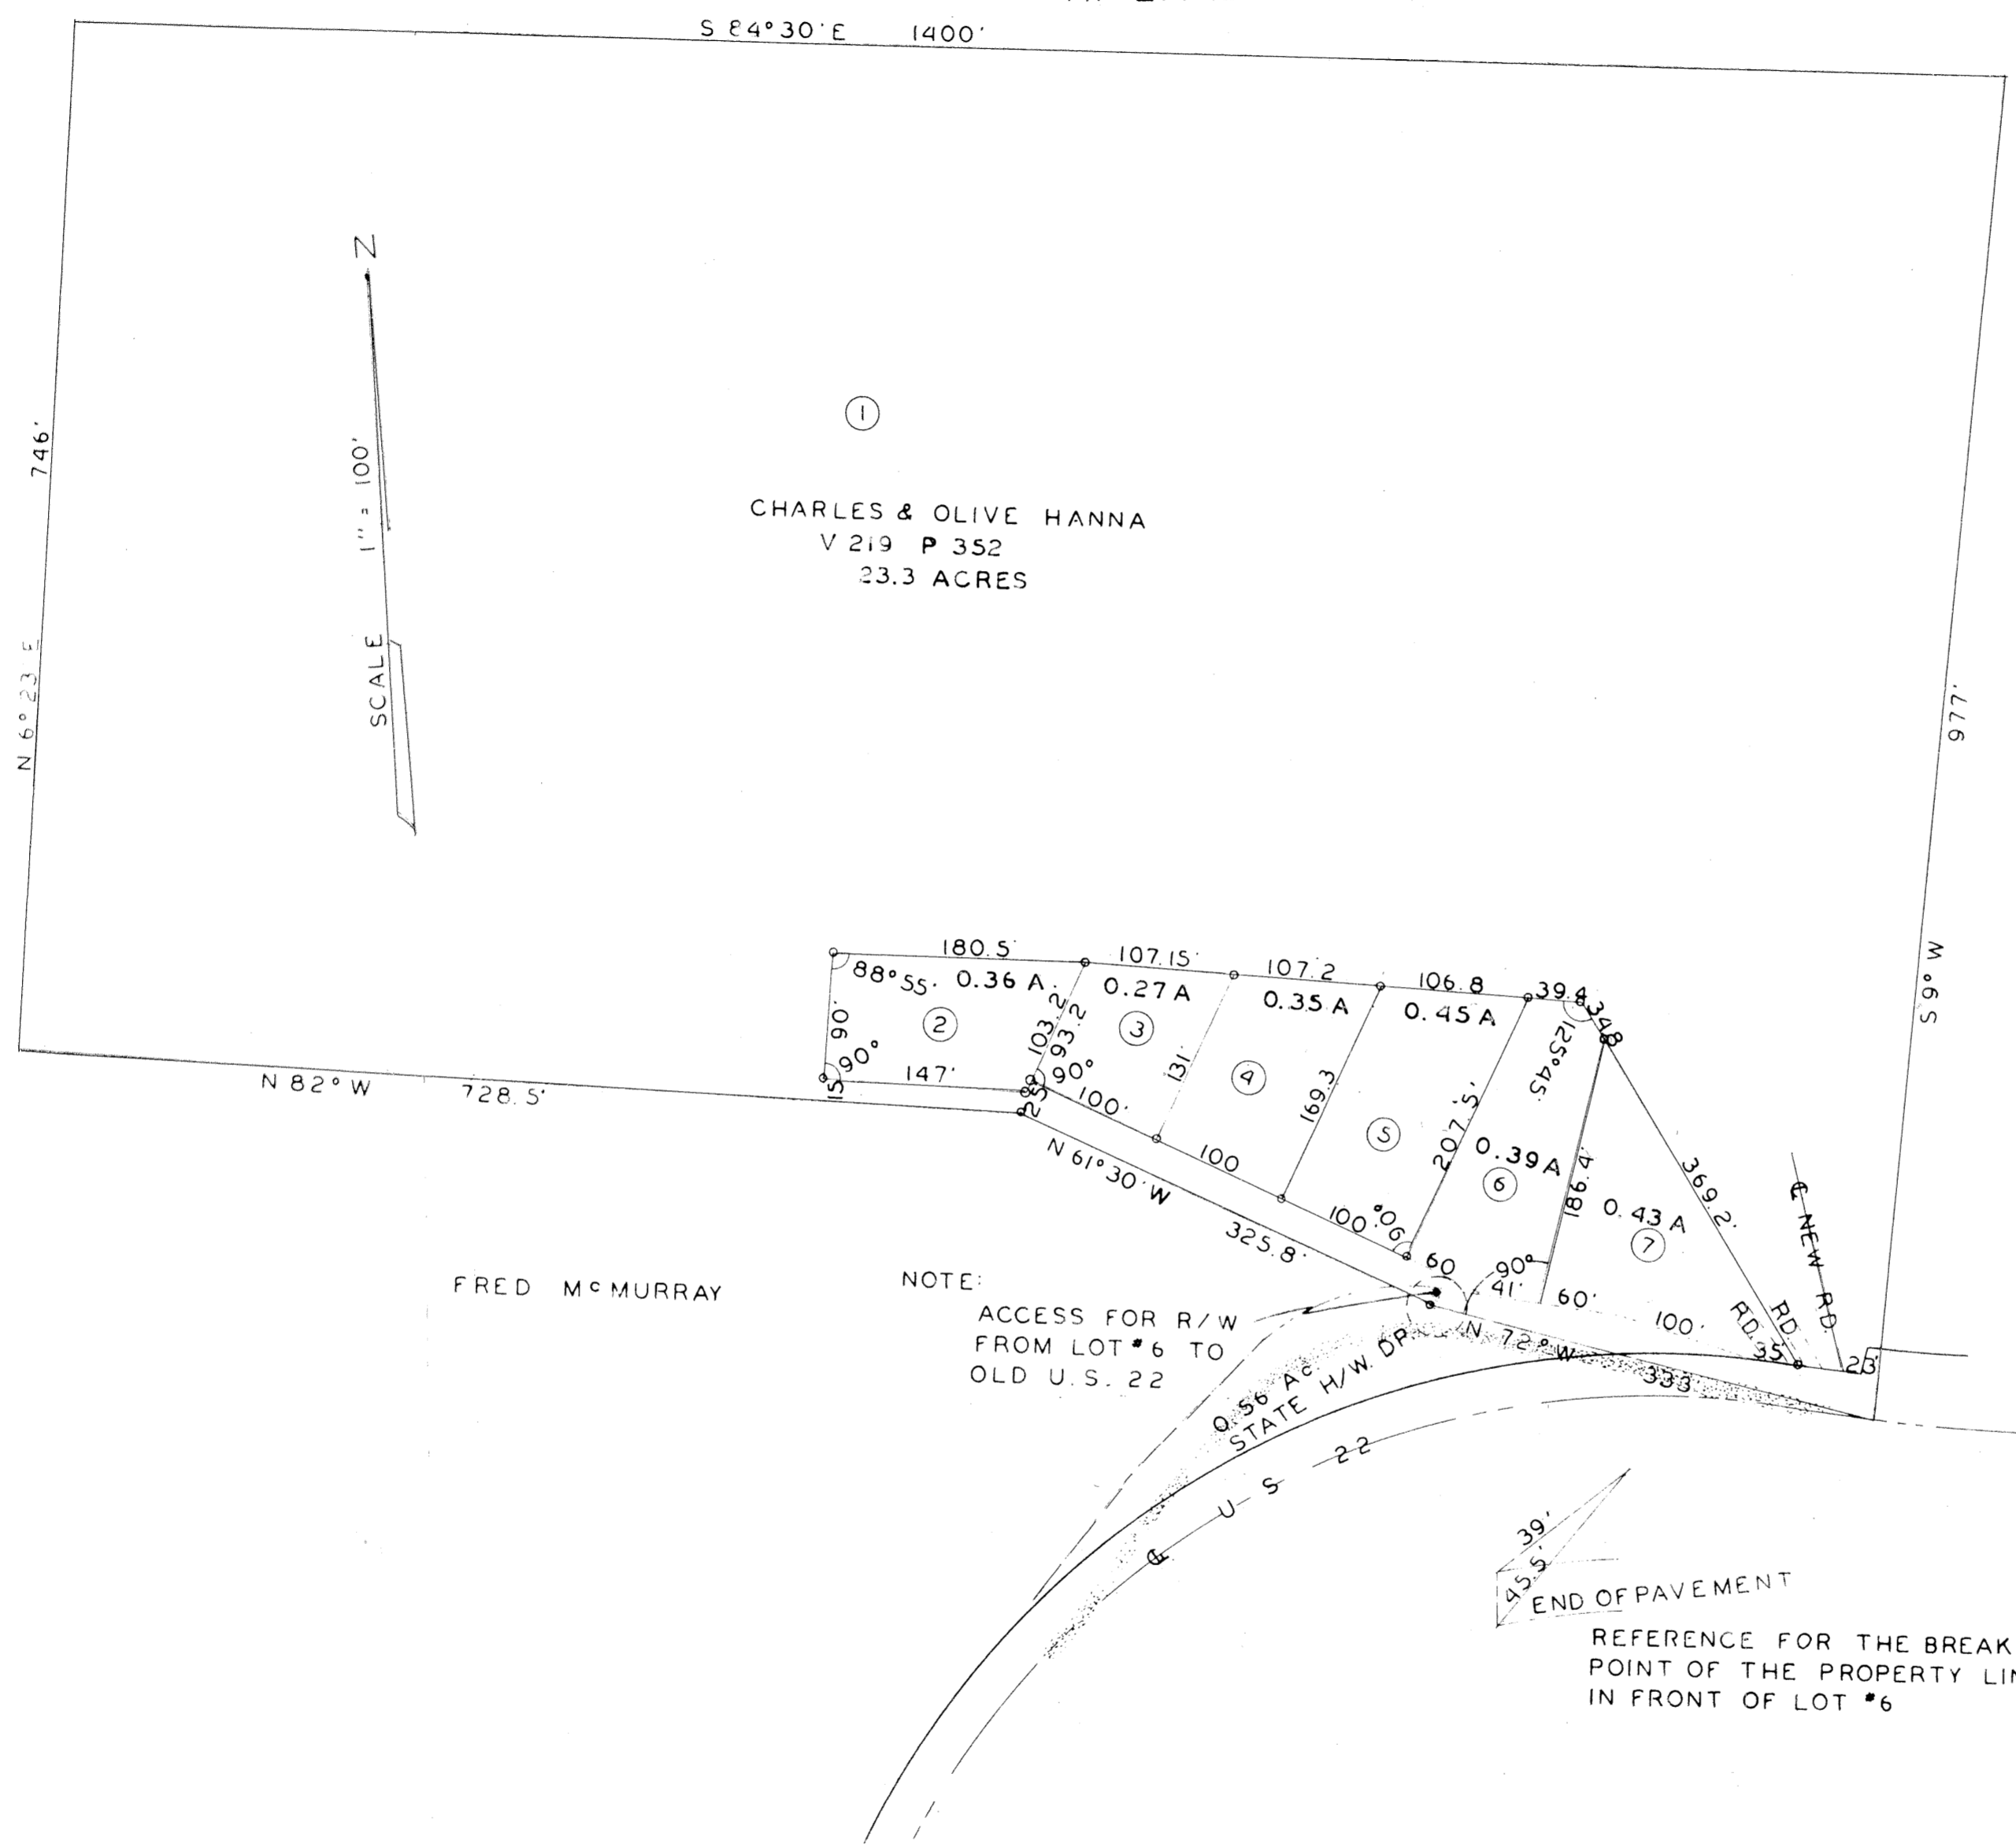

DEDICATION
 WE THE UNDERSIGNED, BEING THE OWNERS AND ALL PARTIES HAVING ANY RIGHT, TITLE OR INTEREST IN THE PROPERTIES REPRESENTED IN THIS PLAT ACKNOWLEDGE THAT WE HAVE CAUSED SAME TO BE DIVIDED AS SHOWN AND THAT THE ROADS ARE HEREBY DEDICATED FOR PUBLIC USES

STATE OF OHIO, GUERNSEY COUNTY
 RECEIVED FOR RECORD ON THE 5th DAY OF March 1955 AT 10 O'CLOCK AM
 RECORDED March 5th 1955 IN BOOK 10 PAGE 45
Harry A. Stinson
 RECORDER

TRANSFERRED DATE: March 4, 1955
W. C. Montgomery
 AUDITOR, GUERNSEY CO.

SUBMITTED FOR ACCEPTANCE AND APPROVAL
28 DAY February 1955
W. C. Montgomery
 CLERK, CO. COMMISSIONERS.

ACCEPTED AND APPROVED February 28, 1955

GUERNSEY CO. COMMISSIONERS

ACKNOWLEDGEMENT
 STATE OF OHIO, GUERNSEY COUNTY, S.S.
 BEFORE ME A NOTARY PUBLIC, IN AND FOR SAID COUNTY PERSONALLY APPEARED CHARLES AND OLIVE HANNA WHO EXECUTED THE FOREGOING INSTRUMENT, AND DID ACKNOWLEDGE THAT THEY DID SIGN SAID INSTRUMENT AND THAT IT WAS THE FREE ACT AND DEED OF EACH INDIVIDUALLY IN TESTIMONY WHEREOF I HAVE HEREUNTO SUBSCRIBED MY NAME AND AFFIXED MY OFFICIAL SEAL AT CAMBRIDGE, OHIO THIS 26th DAY February A.D. 1955

NOTARY PUBLIC John M. ...
 MY COMMISSION EXPIRES 6/12/57

CERTIFICATE OF ENGINEER
 I THE UNDERSIGNED HEREBY CERTIFY THAT THE INFORMATION SHOWN ON THIS PLAT IS TRUE AND CORRECT TO THE BEST OF MY KNOWLEDGE AND BELIEF.
 DATE _____

SAM PATTON # 8122

