

**DEDICATION**

We, the undersigned, being the owners and all parties having any right, title or interest in the properties shown on this plat, acknowledge that we have caused same to be divided as shown and that the roads are dedicated for use as public highways.

3737

*Emmett Swank*  
*Freda Swank*

**EMMETT AND FREDA SWANK'S  
FOURTH ADDITION AT SENECA LAKE**

State of Ohio, Guernsey County  
received for record on  
the 12 day of December 1958  
at 3:15 P.M. o'clock and recorded in Book 11 Page 17  
Fee \$3.00 Pd. *John W Campbell*  
Recorder

Transferred December 12, 1958  
Date

*W. C. Montgomery*, 12-12 1958  
Auditor Guernsey County, Ohio, Date  
C.B. Fee \$1.30 Paid

clerk, Guernsey County Commissioner's Date  
1 *Don Kennedy* - Dec 8, 1958  
2 *Vernon Seibert*  
3 *R. V. Ferguson*  
Guernsey County Commissioners

**ACKNOWLEDGEMENT**

State of Ohio, Guernsey County  
Before me, a Notary Public in and for  
said County personally appeared  
EMMETT and FREDA M SWANK who  
executed the foregoing instrument  
and acknowledged they signed same  
and that it was their free act and deed  
In testimony whereof I have hereunto  
subscribed my name and affixed my  
official seal this 8 day of Dec, 1958.


*Margaret Kirkwood*  
Notary Public

My commission expires  
November 5, 1960


I the undersigned  
hereby certify that the  
information shown on  
this plat is correct to the  
best of my knowledge and  
belief.

*Sam Patton*  
Sam Patton #8122 Date

12/8/58

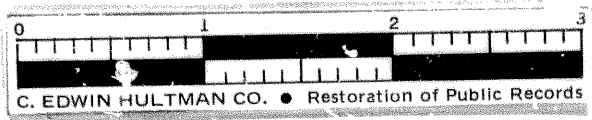

1 INCH = 50 FEET

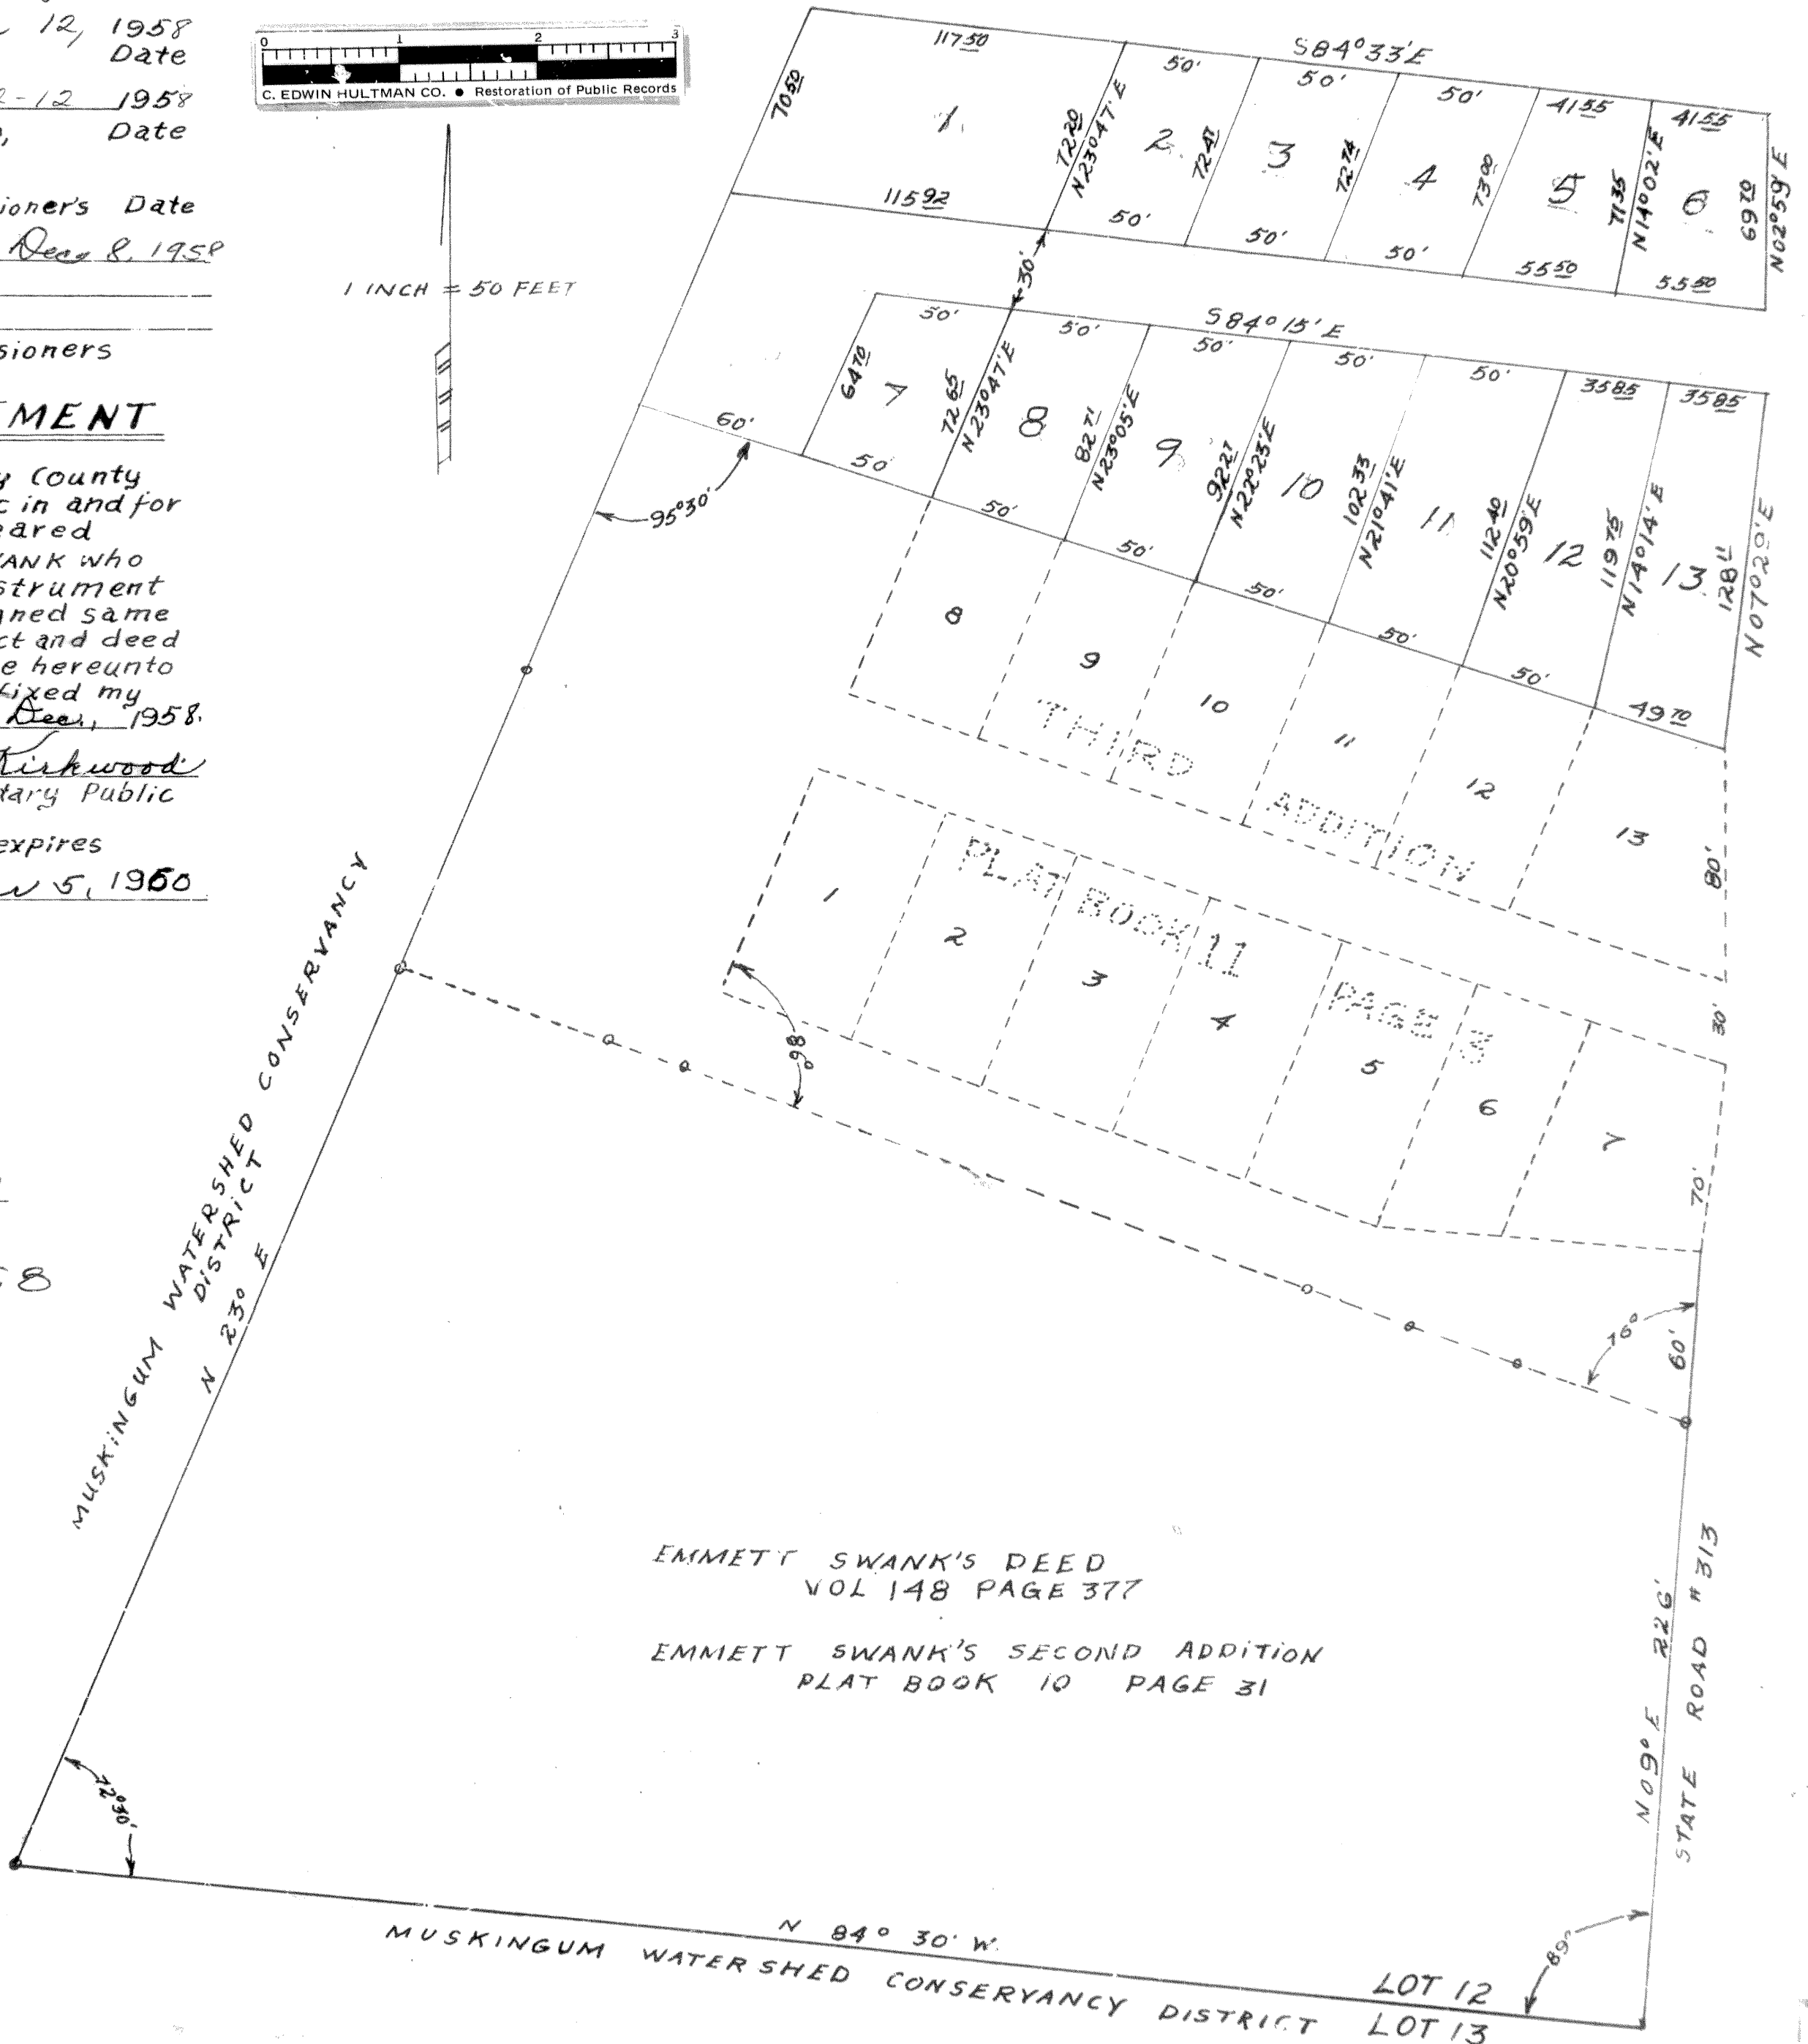

EMMETT SWANK'S DEED  
VOL 148 PAGE 377

EMMETT SWANK'S SECOND ADDITION  
PLAT BOOK 10 PAGE 31