

LOCATION PLAN

GUE-40-8.36 GUERNSEY COUNTY INTERSTATE ROUTE 70
GUE-209-(9.92-9.93) GUERNSEY COUNTY CAMBRIDGE-CALDWELL ROAD


Received OCT 4-1961 Time 10:50 AM
Recorded OCT 11-1961
Plat Book 11 Page 38
Signed T. J. W. Campbell Recorder, Guernsey County, Ohio
Fee 3.00 Paid OCT 11-1961




Note: This Instrument Prepared by the Ohio Department of Highways, under the supervision of Harry P Brannon, PE N° 15554
Signed: *Harry P Brannon*
Registered Surveyor N° 2094
Resident Division Deputy Director
Date: 10-4-61

Note: This Plat supersedes a part of the Location Plan for Gue-40-5.61, 5.65 as recorded in Plat Book 11, Page 25 of the Guernsey Co. Plat Records. Any reference thereon to S.R. 209 is hereby voided.

LIMITED ACCESS

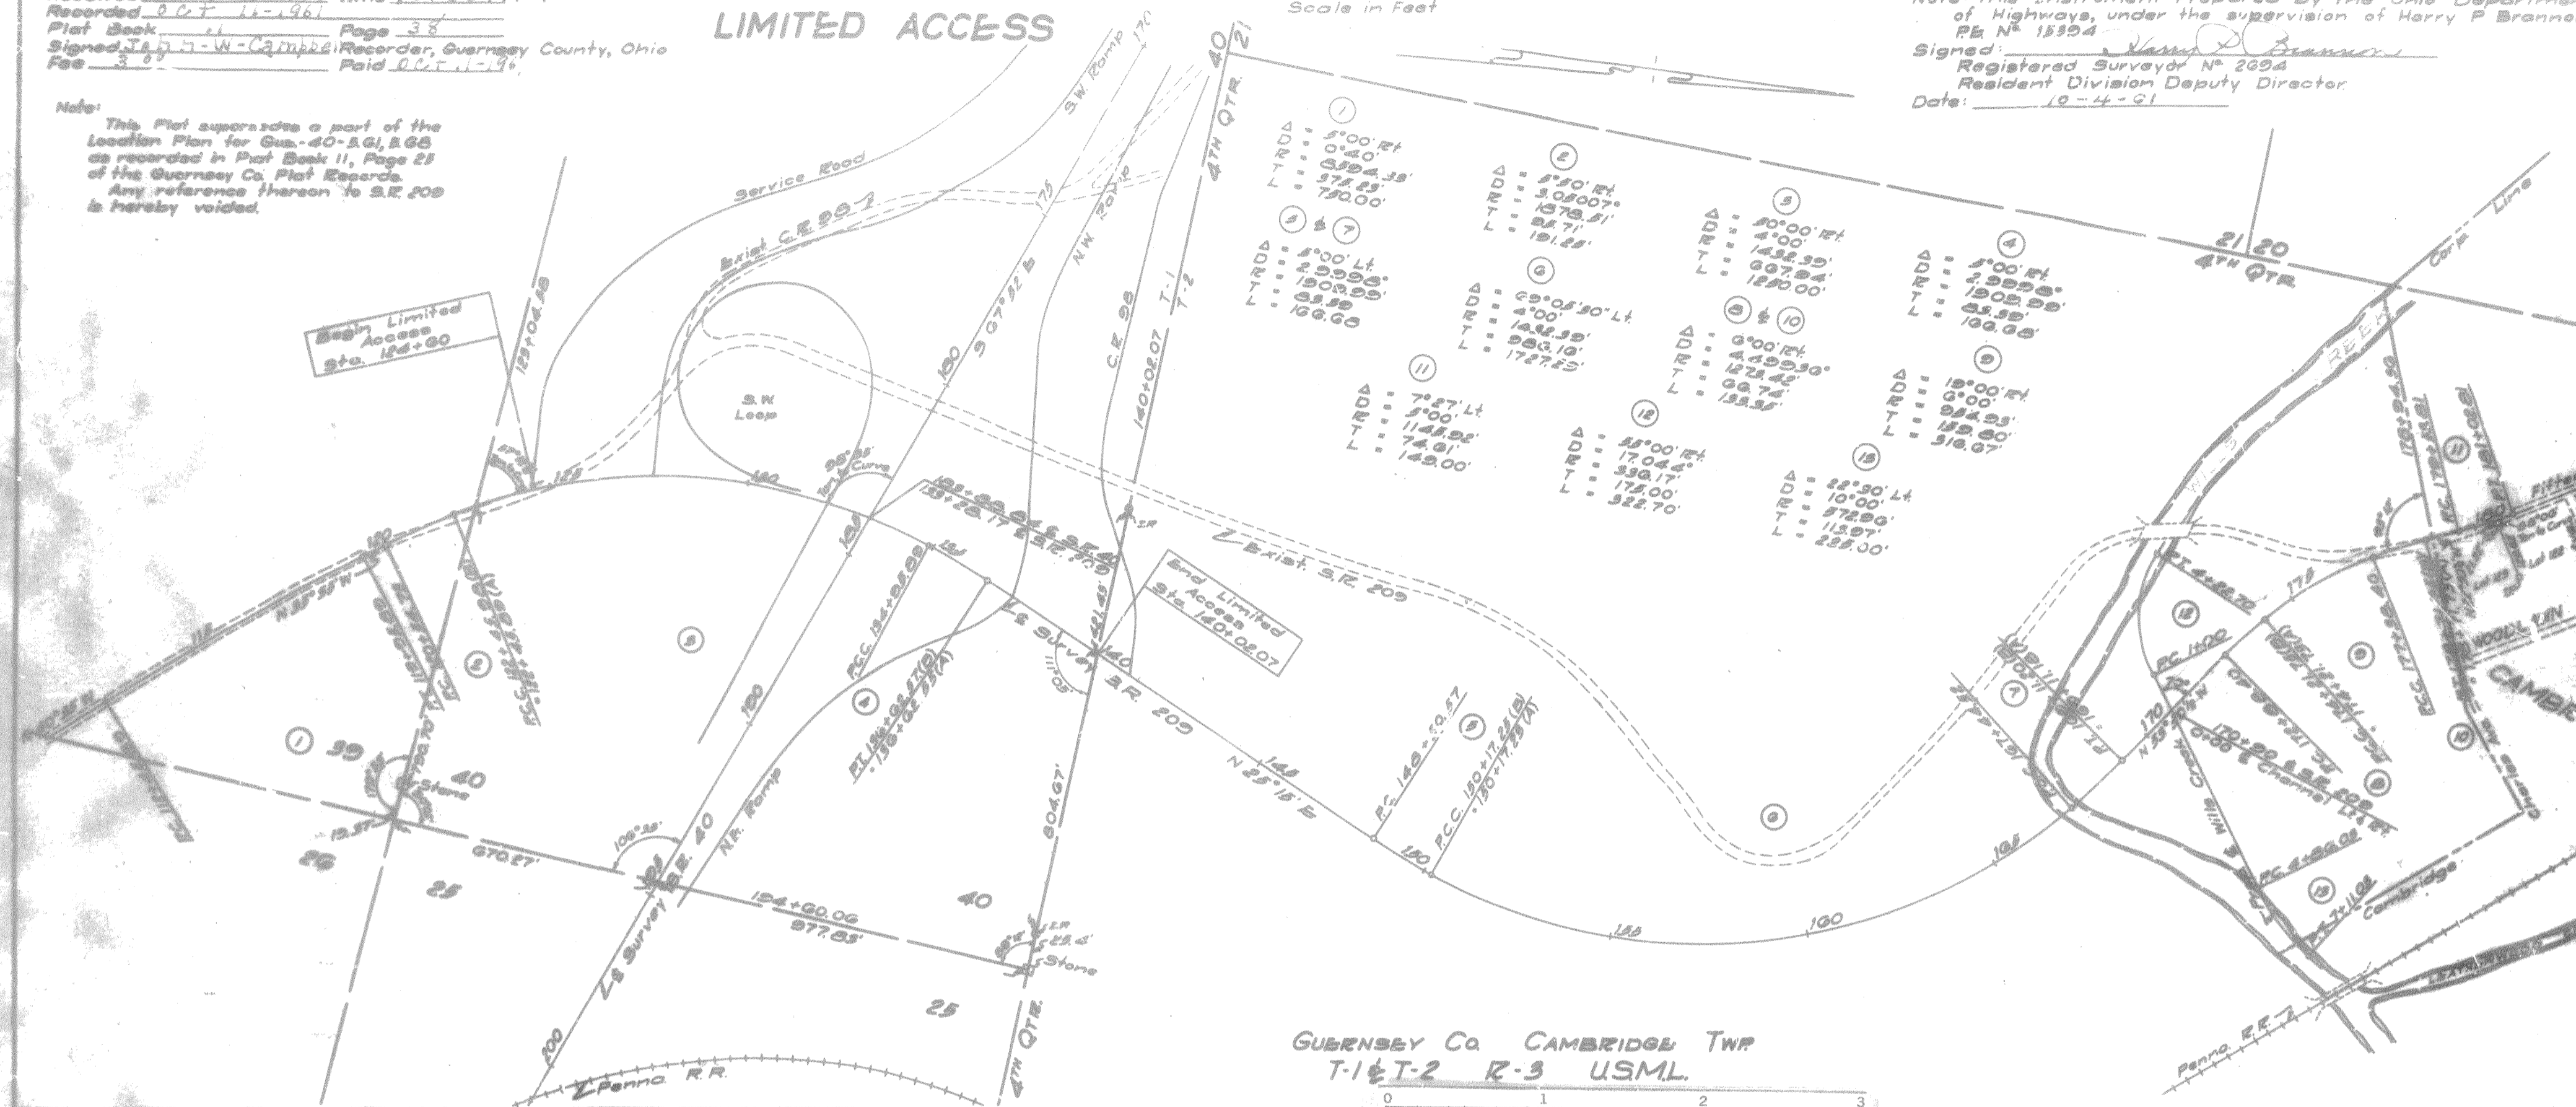

GUERNSEY Co. CAMBRIDGE TWP
T-1&T-2 R-3 USML

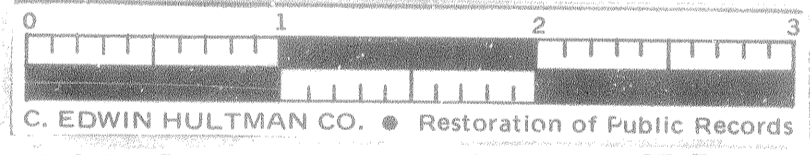

C. EDWIN HULTMAN CO. • Restoration of Public Records
CENTER LINE REFERENCE MONUMENTS WILL BE SET AFTER CONSTRUCTION

 Mon. 87.75' Mon. CURVE TAN. PT. STA. 119+25.00	 Mon. 88.81' Mon. CURVE TAN. PT. STA. 120+54.75	 Mon. 90.85' Mon. CURVE TAN. P.C. STA. 121+45.00 (B) 122+45.00 (A)	 Mon. 92.90' Mon. CURVE TAN. P.O.C. STA. 123+00	 Mon. 90.89' Mon. CURVE TAN. P.C. STA. 130+00	 Mon. 118.47' Mon. CURVE TAN. P.C. STA. 134+05.00	 Mon. 28.98' Mon. CURVE TAN. PT. STA. 139+11.20 (B) 139+11.18 (A)	 Mon. 44.86' Mon. CURVE TAN. P.C. STA. 172+38.40	 Mon. 98.81' Mon. CURVE TAN. P.C. STA. 174+21.75 (B) 174+21.75 (A)	 Mon. 98.81' Mon. CURVE TAN. P.C. STA. 177+38.40	 Mon. 98.81' Mon. CURVE TAN. P.C. STA. 178+71.75 (B) 178+71.75 (A)	 Mon. 98.81' Mon. CURVE TAN. P.C. STA. 179+71.75 (A)
-------------------------------------------------------------	-------------------------------------------------------------	-----------------------------------------------------------------------------------	-------------------------------------------------------------	-----------------------------------------------------------	---------------------------------------------------------------	----------------------------------------------------------------------------------	--------------------------------------------------------------	-----------------------------------------------------------------------------------	--------------------------------------------------------------	-----------------------------------------------------------------------------------	------------------------------------------------------------------	------------------------------------------------------------------	------------------------------------------------------------------	------------------------------------------------------------------