
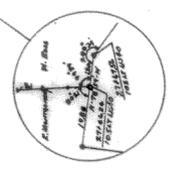


C. EDWIN HULTMAN CO. • Restoration of Public Records

PROPERTY SURVEY OF  
0.55 ACRES OF LAND BELONGING TO  
ROGER MONTGOMERY AND 1.27 ACRES  
BELONGING TO WILLIAM M. ROSS.  
THIS SURVEY IS RECORDED  
ON PAGE 79 IN PLAT BOOK 11  
QUERINSEY COUNTY OHIO  
RECORDS OF PLATS.  
Said Pattern  
P.E. # 0122

TWP 20° 41' Curve Data  
PI = 124.876  
D = 257.00 ft  
E = 299.11'  
L = 237.83'  
T = 180.00'

Curve Data 44.5:40  
PI = 274.4769  
Δ = 97.71°  
D = 172.8'  
E = 3906.53'  
L = 644.32'  
T = 322.89'

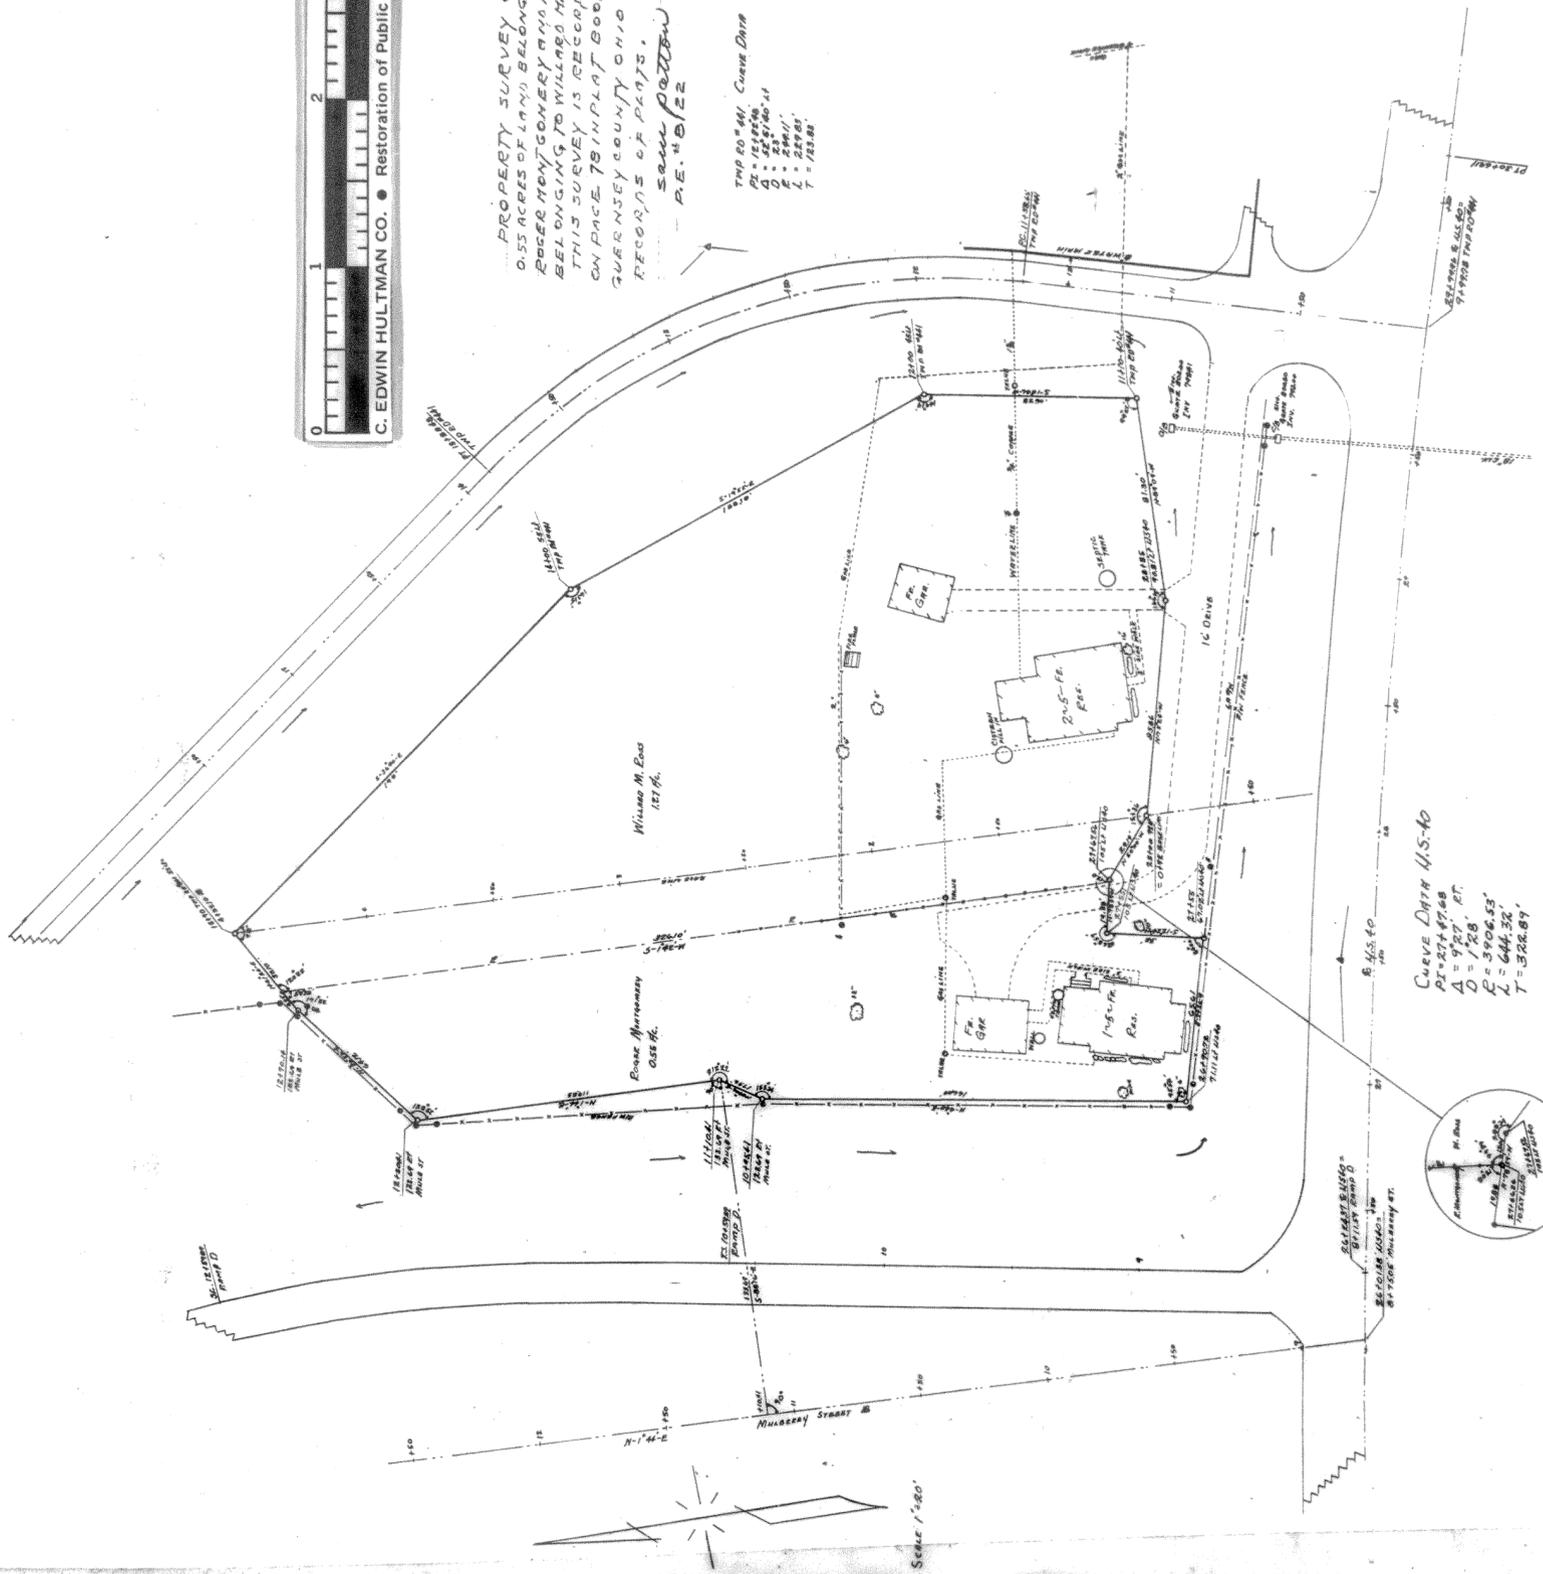

Scale 1" = 20'