



This plat is subject to all restrictions easements and conditions of record in volume 302 page 573 of the Deed Records of Guernsey County, Ohio

REPUTED OWNER
SALT FORK CAMP GROUNDS
VOL 501, PAGE 851

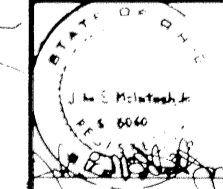

McINTOSH & McINTOSH LICENSED LAND SURVEYORS
Puccio Thielman Associates CONSULTING ENGINEERS
 429 PINE STREET, LOCKPORT, NEW YORK 14094
 TITLE OF PROJECT: SALT FORK CAMP GROUNDS
 CLIENT: SALT FORK CAMP GROUNDS, INC. JOB NUMBER: 3165
 LOCATION OF PROJECT: MONROE TOWNSHIP, GUERNSEY CO., OHIO
 TITLE OF DRAWING: SUBDIVISION MAP OF SECTION A
 DATE: MAY 25, 1973 SCALE: 1" = 100' SHEET NUMBER: 2 OF 3

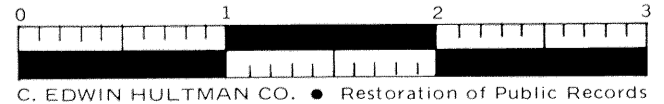

C. EDWIN HULTMAN CO. • Restoration of Public Records