
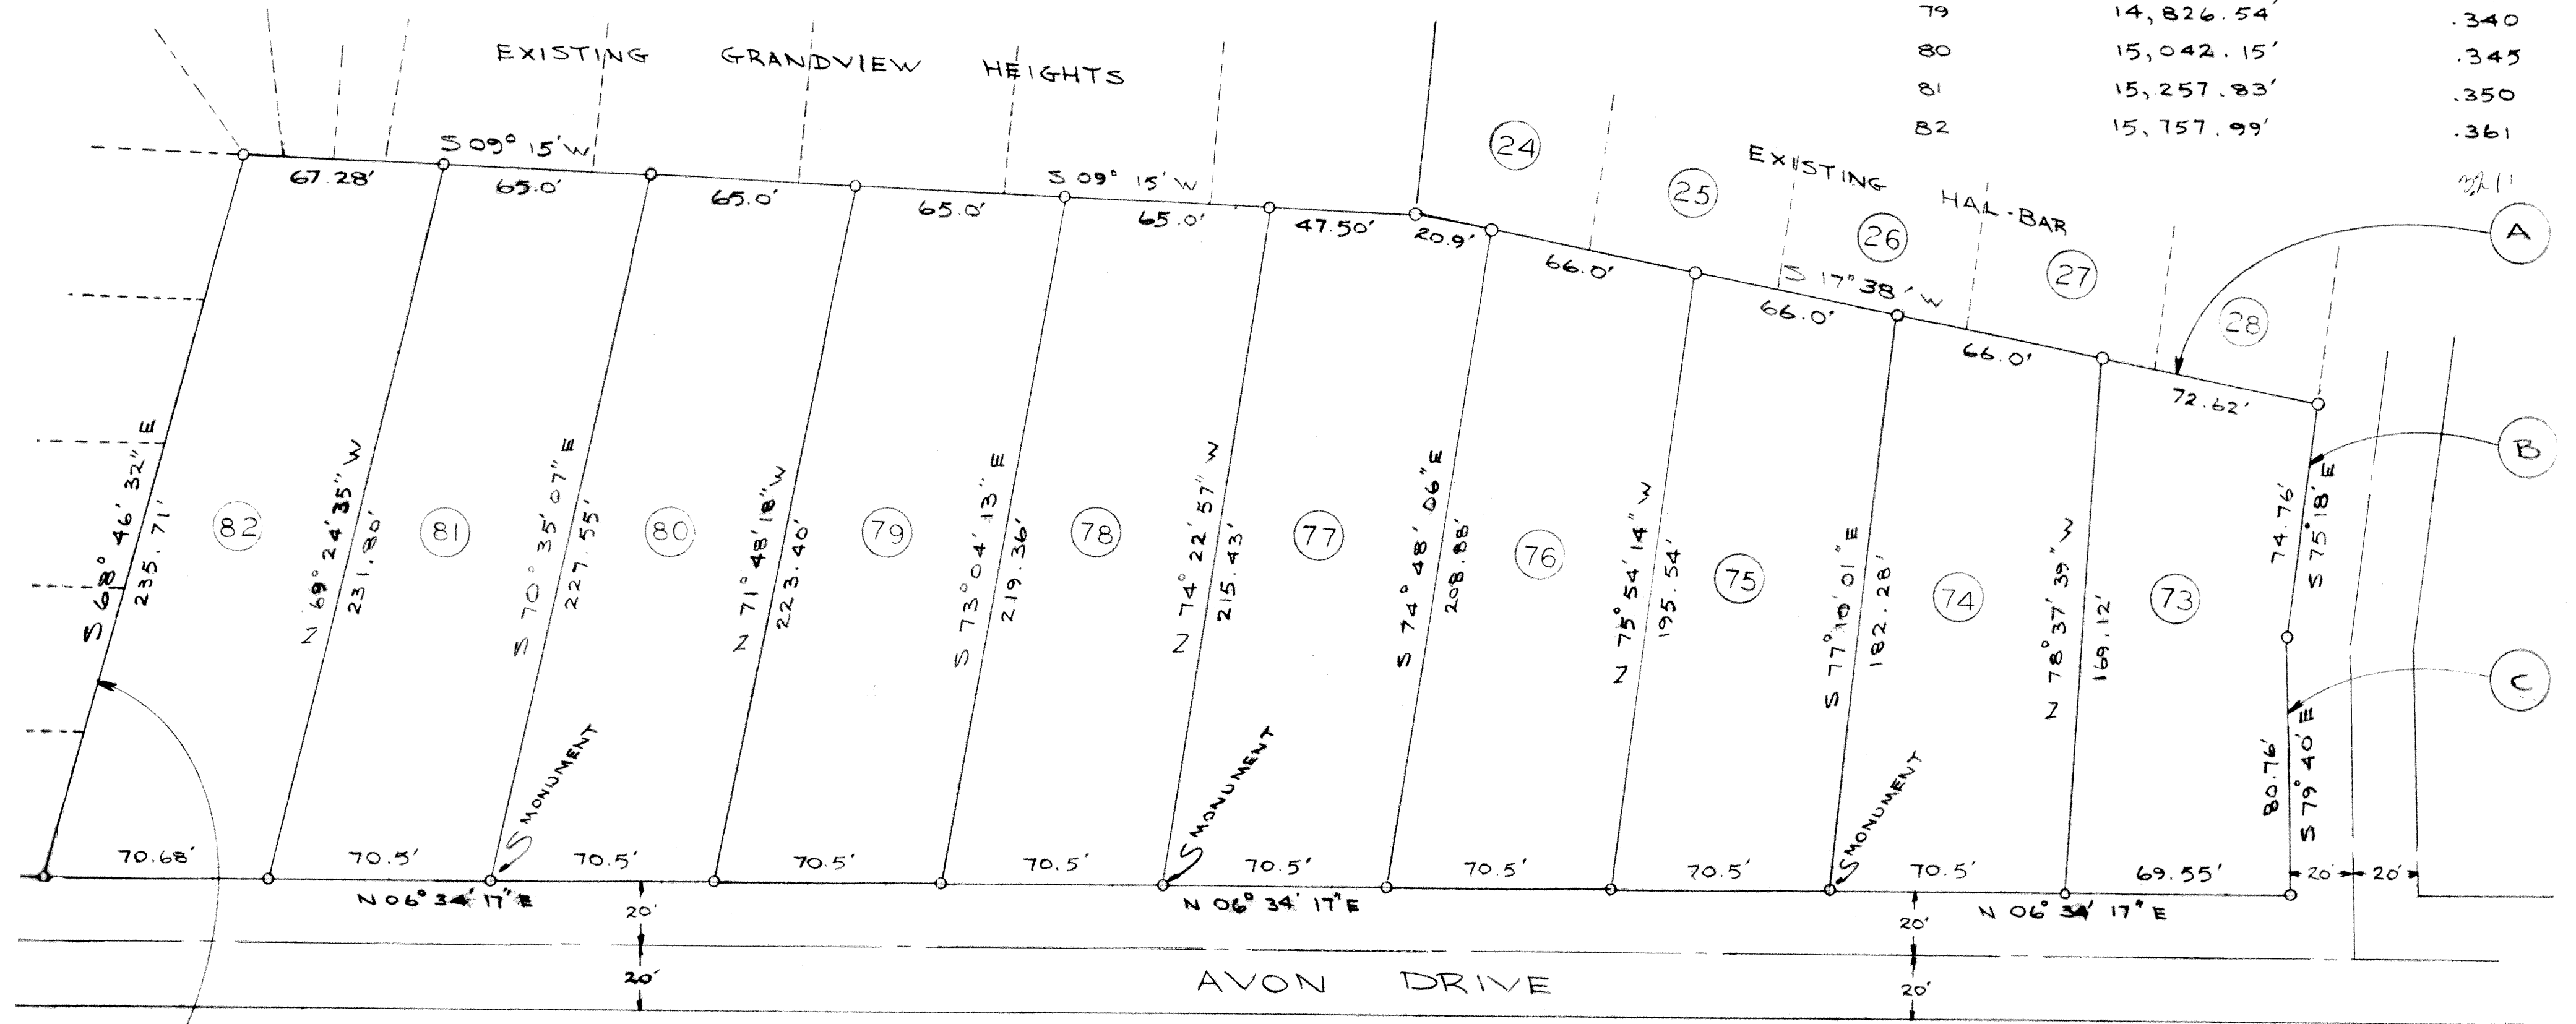


LOT#	SQUARE FEET	ACREAGE
73	11,254.57'	.258
74	11,949.33'	.274
75	12,853.16'	.295
76	13,756.78'	.315
77	14,733.15'	.338
78	14,611.30'	.335
79	14,826.54'	.340
80	15,042.15'	.345
81	15,257.83'	.350
82	15,757.99'	.361

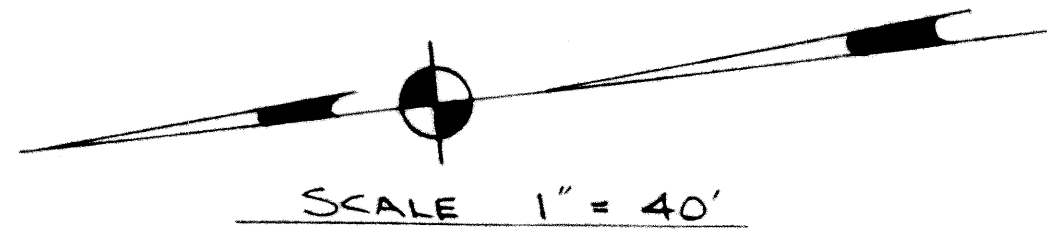

GRANDVIEW PLAT HAS BEARING FOR D. AS S 68° 48' E  
 ACTUAL FIELD BEARING FOR THIS SIDE IS AS SHOWN.

ADDITION TO THE  
PLAT OF HAL-BAR ADDITION  
AVON DRIVE

HAL-BAR PLAT HAS BEARINGS FOR A, B, & C AS FOLLOWS;  
 A. S 17° 45' W  
 B. S 75° 19' E  
 C. S 79° 41' E  
 ACTUAL FIELD BEARINGS FOR THESE SIDES ARE AS SHOWN.

