


# GREENWOOD ESTATES

## PHASE II

SHEET 2 OF 3

### CURVE DATA

- △ Δ=90°00'00"  
R=20.00'  
T=20.00'  
Ch=20.00'  
Arc=31.42'
- △ Δ=252°49'10"  
R=50.00'  
T=59.87'  
Ch=75.00'  
Arc=229.35'
- △ Δ=41°24'33"  
R=50.00'  
T=13.90'  
Ch=35.35'  
Arc=36.14'
- △ Δ=41°24'33"  
R=50.00'  
T=13.90'  
Ch=35.35'  
Arc=36.14'
- △ Δ=158°49'28"  
R=20.00'  
T=20.00'  
Ch=20.00'  
Arc=159.47'
- △ Δ=35°39'25"  
R=40.00'  
T=12.36'  
Ch=24.50'  
Arc=24.09'
- △ Δ=161°23'20"  
R=40.00'  
T=24.23'  
Ch=28.53'  
Arc=112.68'
- △ Δ=90°04'42"  
R=21.57'  
T=21.60'  
Ch=20.53'  
Arc=39.91'
- △ Δ=138°50'32"  
R=50.00'  
T=17.34'  
Ch=32.00'  
Arc=116.00'

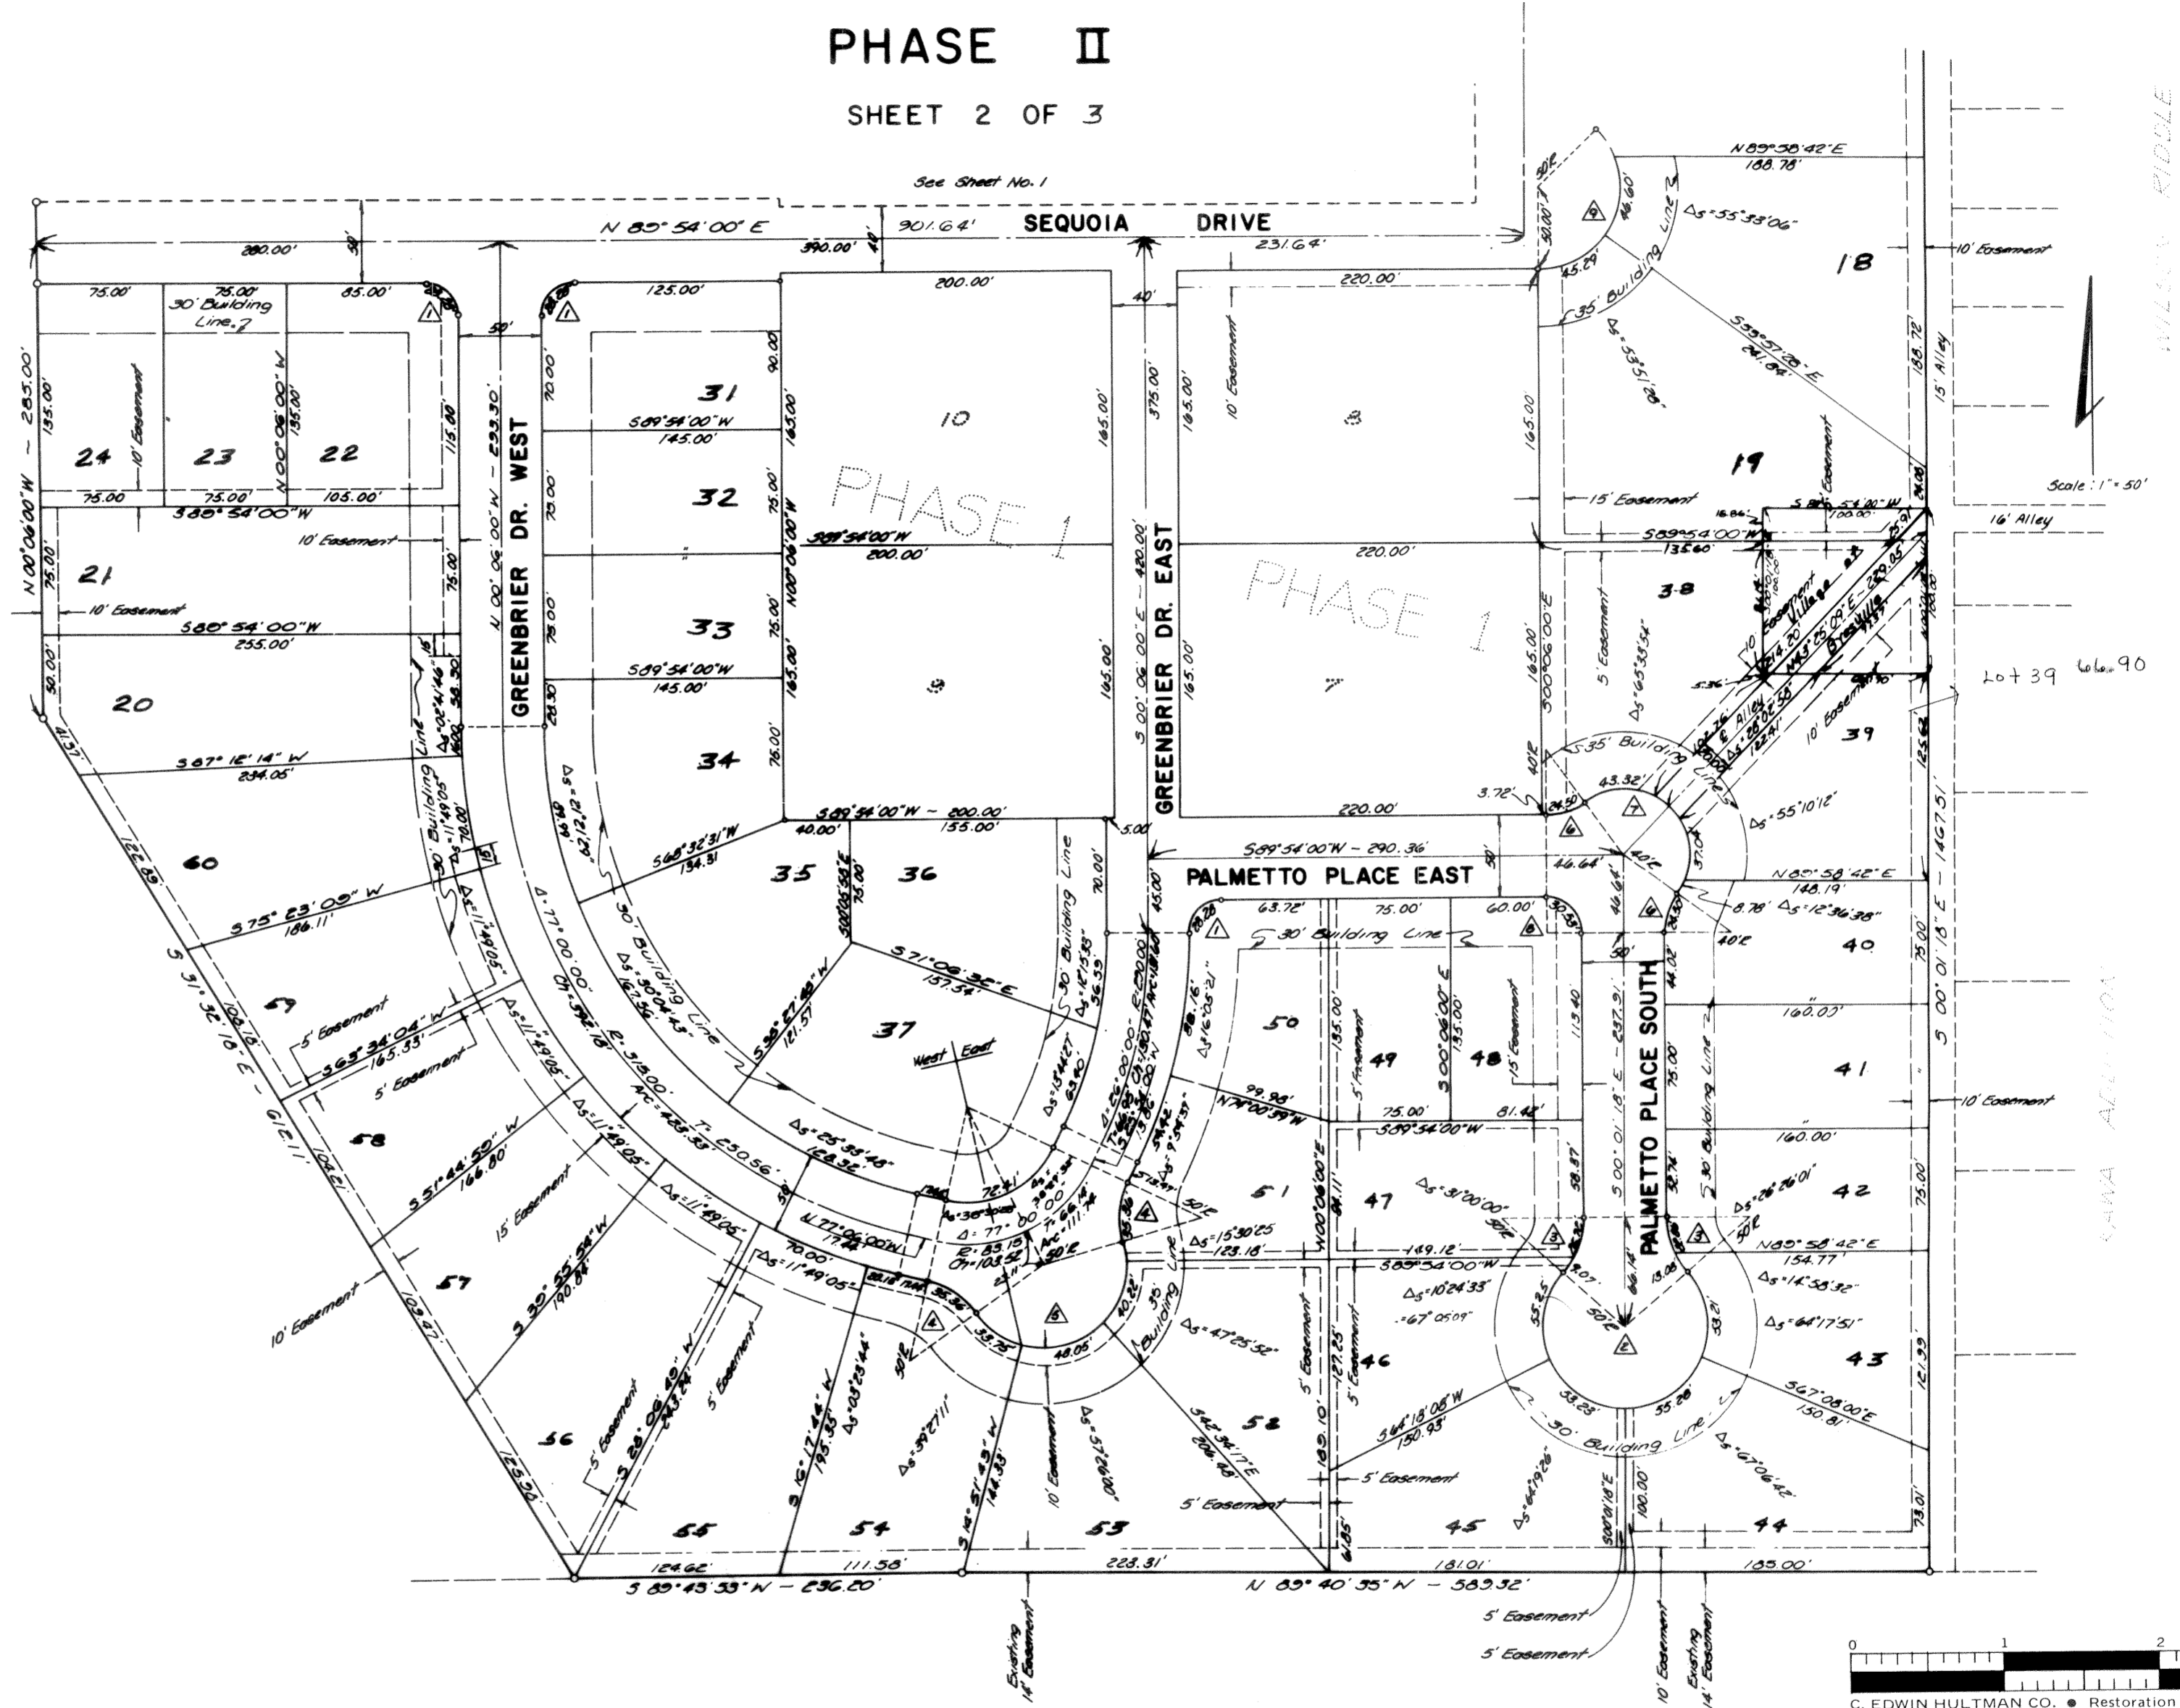

DATE	NOV 19 1983
DEPT	CIVIL
EXT	1
DSN	1
SR	1
ENG	1

