

SECTION: 10, (N.W. 1/4)  
QUAR.: 1B  
R. 2 W., T. 2 N.  
TWP.: WILLS  
COUNTY: Guernsey

THE COSHOCTON LAND SURVEYING SERVICE


233 S. FOURTH ST.

COSHOCTON, OHIO 43812


SURVEY FOR: RICHARD MOOREHEAD  
DATE: April, 1975  
SCALE: 1" = 200'

TIMBER ROCK  
SUBDIVISION

SH. 1 OF 3

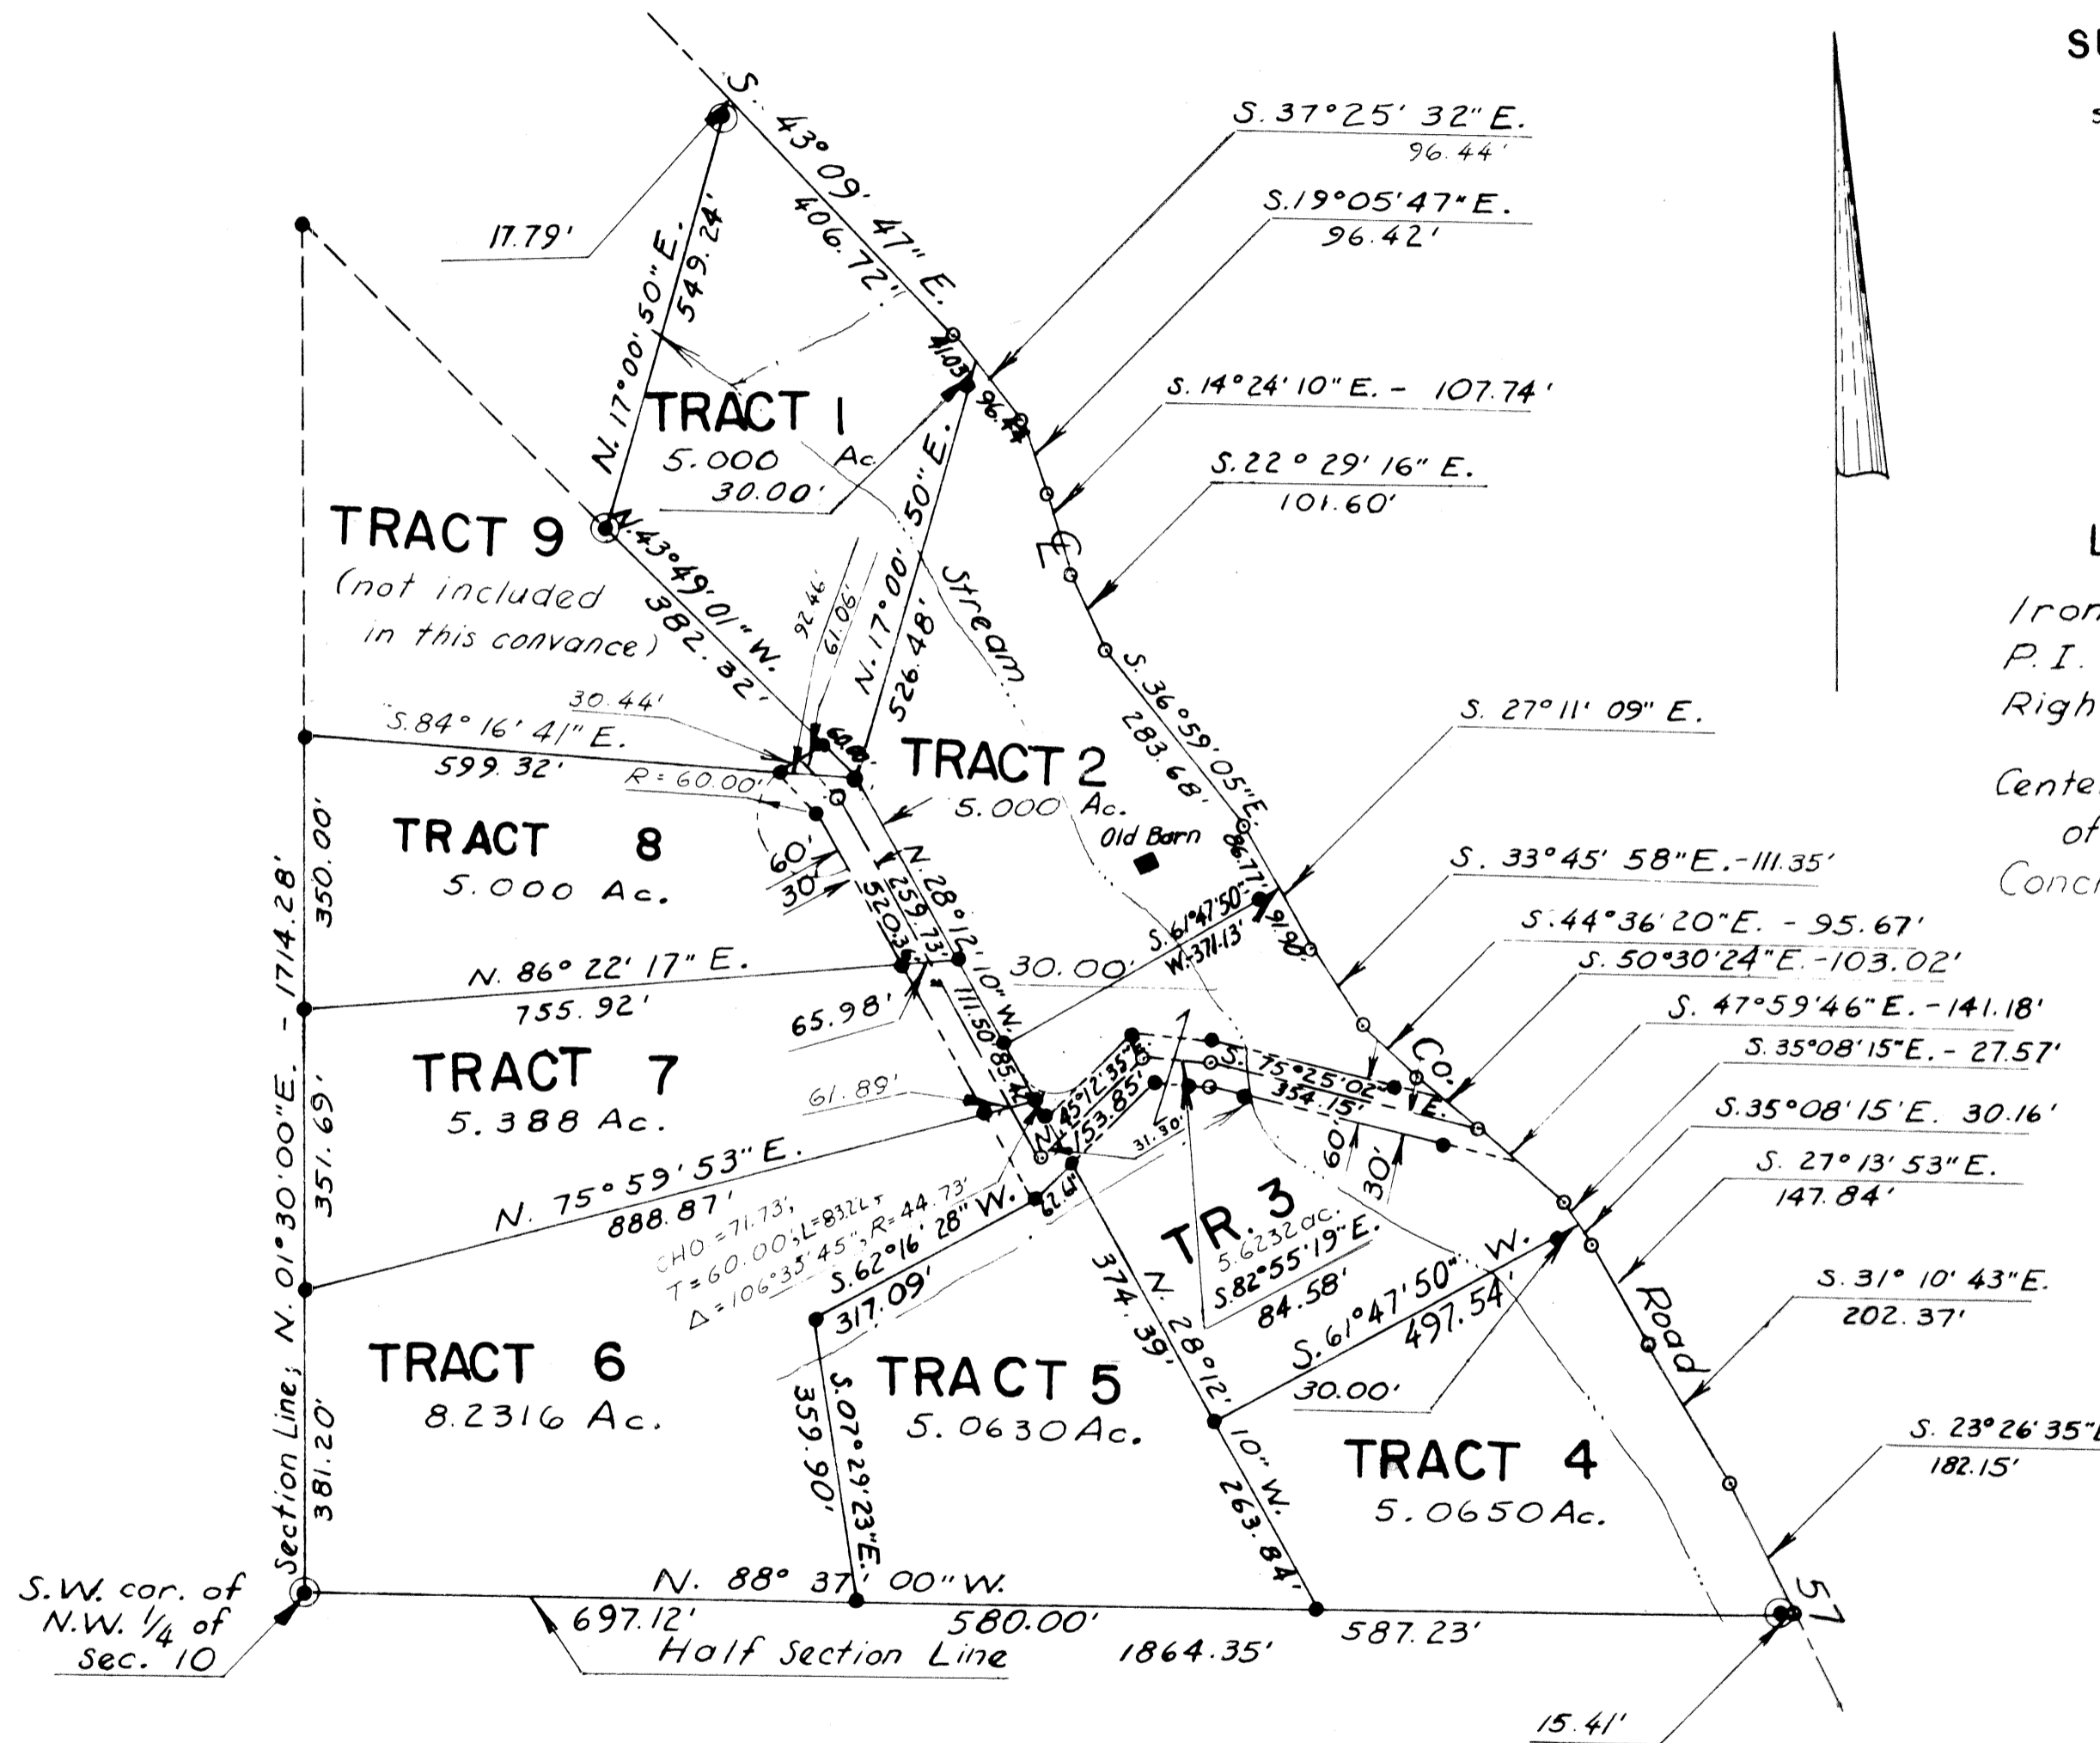

- LEGEND
- Iron Pin ..... ●
  - P.I. .... ○
  - Right-of-Way -----
  - Center Line of R-O-W -----
  - Concrete Monument ⊙

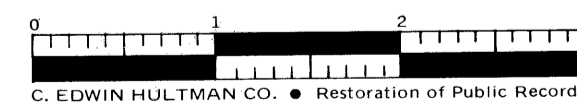

C. EDWIN HULTMAN CO. • Restoration of Public Records

I hereby certify the above plat to be correct to the best of my knowledge and belief.

THE COSHOCTON LAND SURVEYING SERVICE

*Richard Moorehead*  
REGISTERED SURVEYOR, 5825  
REGISTERED ENGINEER 37805