



Valley View Subdivision

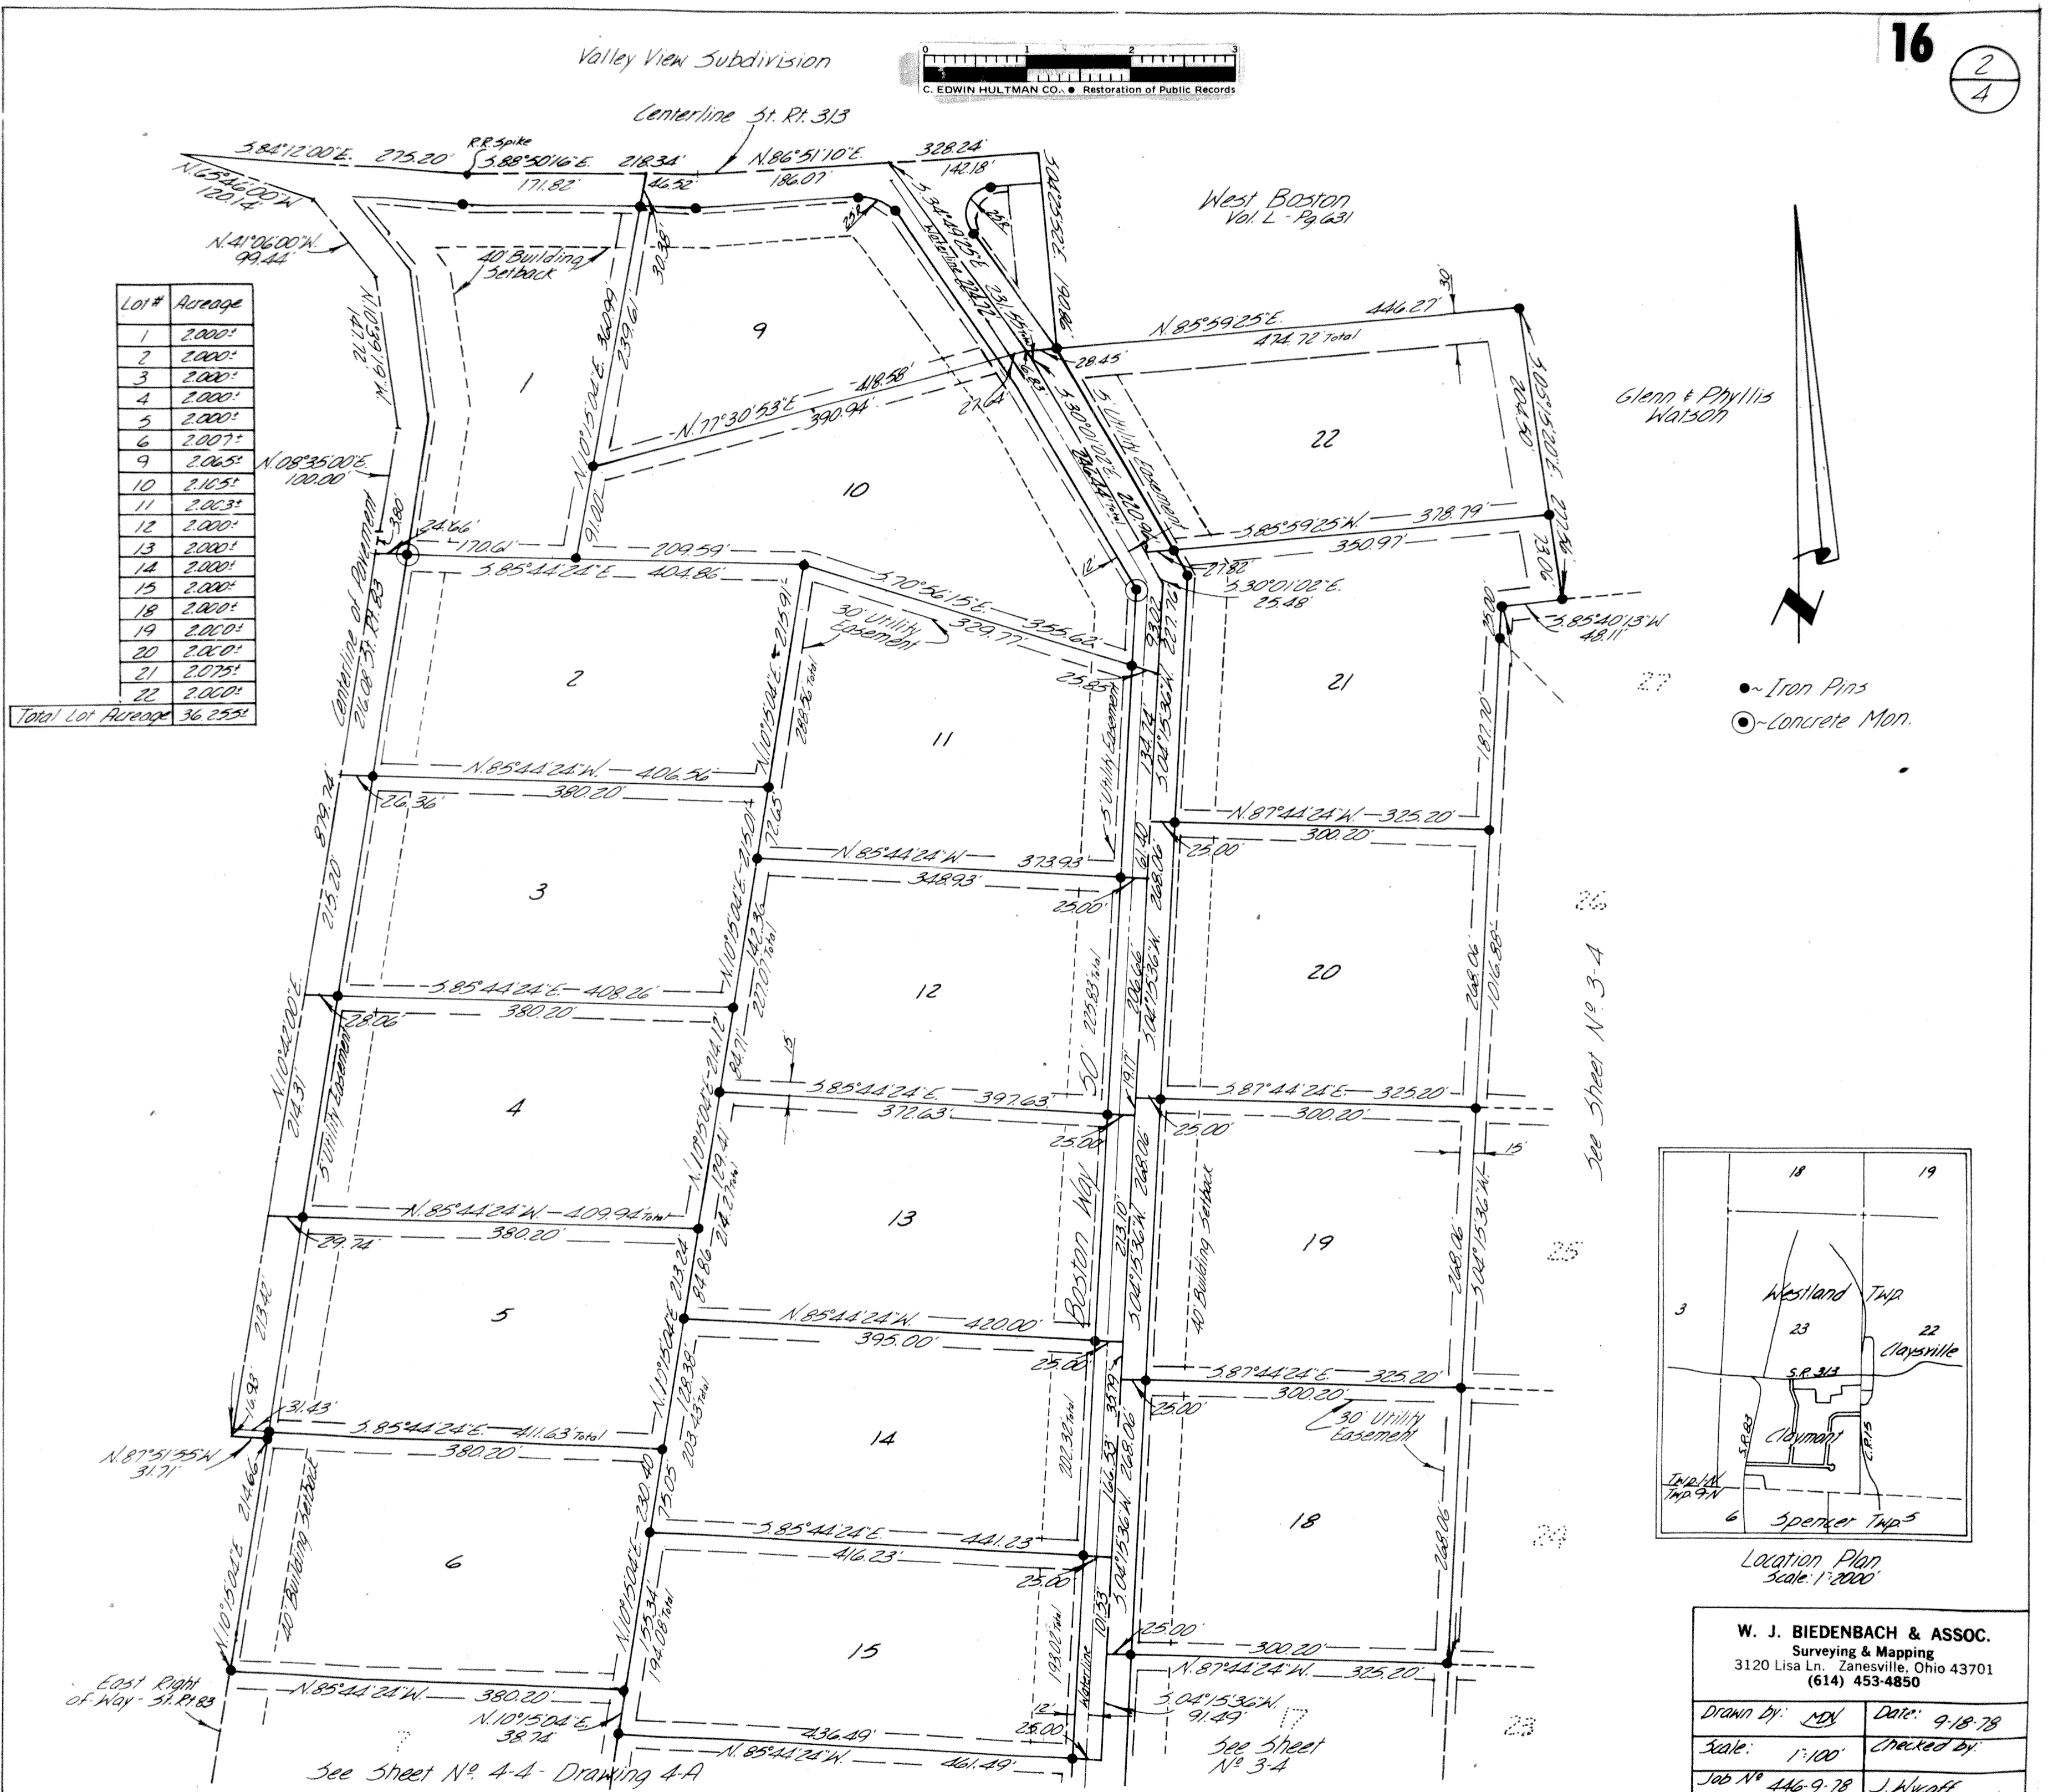

Lot #	Area
1	2,000 <sup>±</sup>
2	2,000 <sup>±</sup>
3	2,000 <sup>±</sup>
4	2,000 <sup>±</sup>
5	2,000 <sup>±</sup>
6	2,007 <sup>±</sup>
9	2,065 <sup>±</sup>
10	2,165 <sup>±</sup>
11	2,023 <sup>±</sup>
12	2,000 <sup>±</sup>
13	2,000 <sup>±</sup>
14	2,000 <sup>±</sup>
15	2,000 <sup>±</sup>
18	2,000 <sup>±</sup>
19	2,050 <sup>±</sup>
20	2,050 <sup>±</sup>
21	2,075 <sup>±</sup>
22	2,060 <sup>±</sup>
<b>Total Lot Average</b>	<b>36,255<sup>±</sup></b>

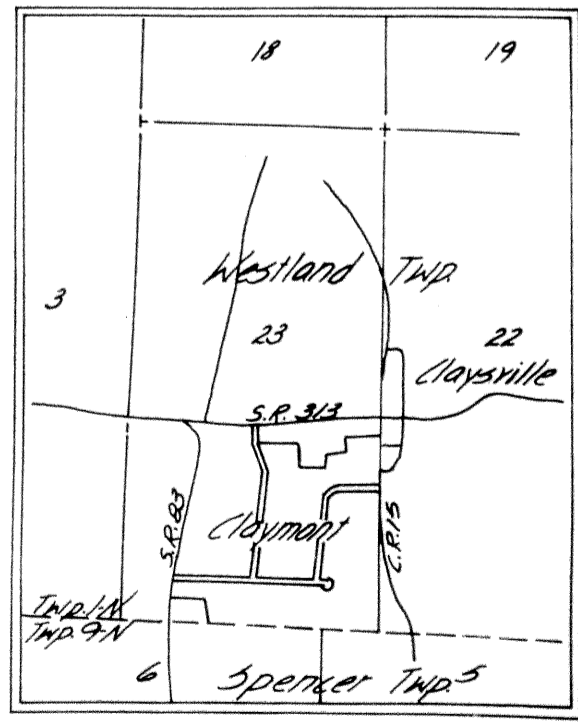

**W. J. BIEDENBACH & ASSOC.**  
 Surveying & Mapping  
 3120 Lisa Ln. Zanesville, Ohio 43701  
 (614) 453-4850

Drawn by: MDJ	Date: 9-18-78
Scale: 1"=100'	Checked by:
Job No 446-9-78	J. Wyckoff

See Sheet No. 4-4 - Drawing 4-A

See Sheet No. 3-4

See Sheet No. 3-4