
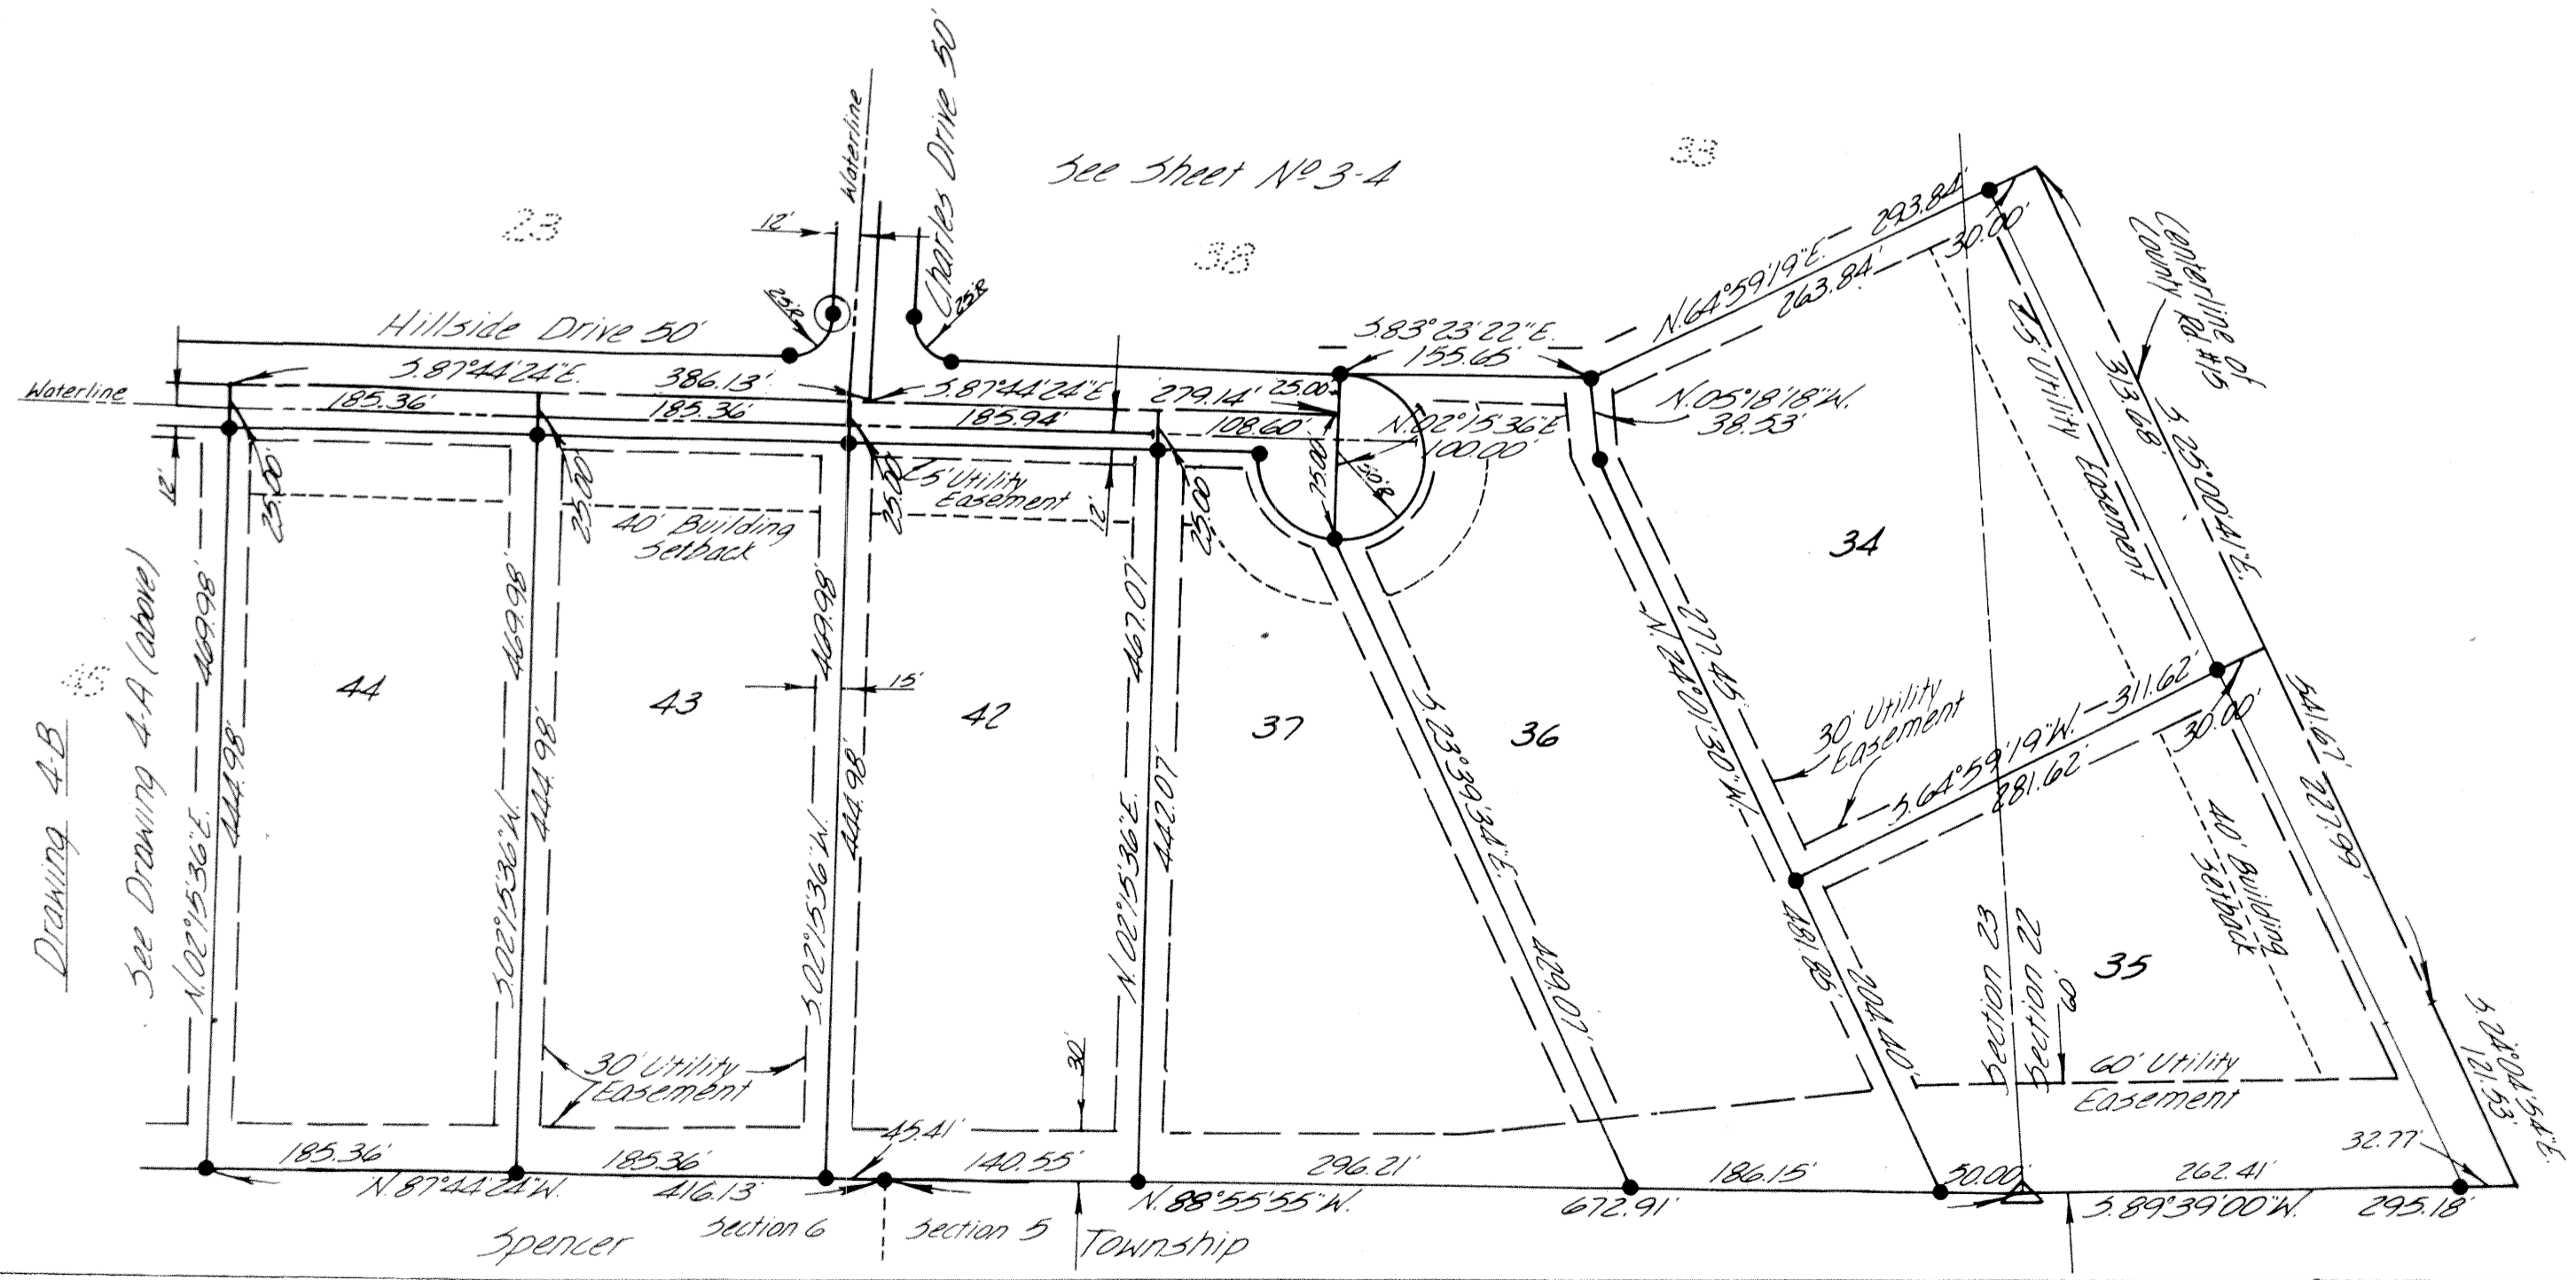


Drawing 4A

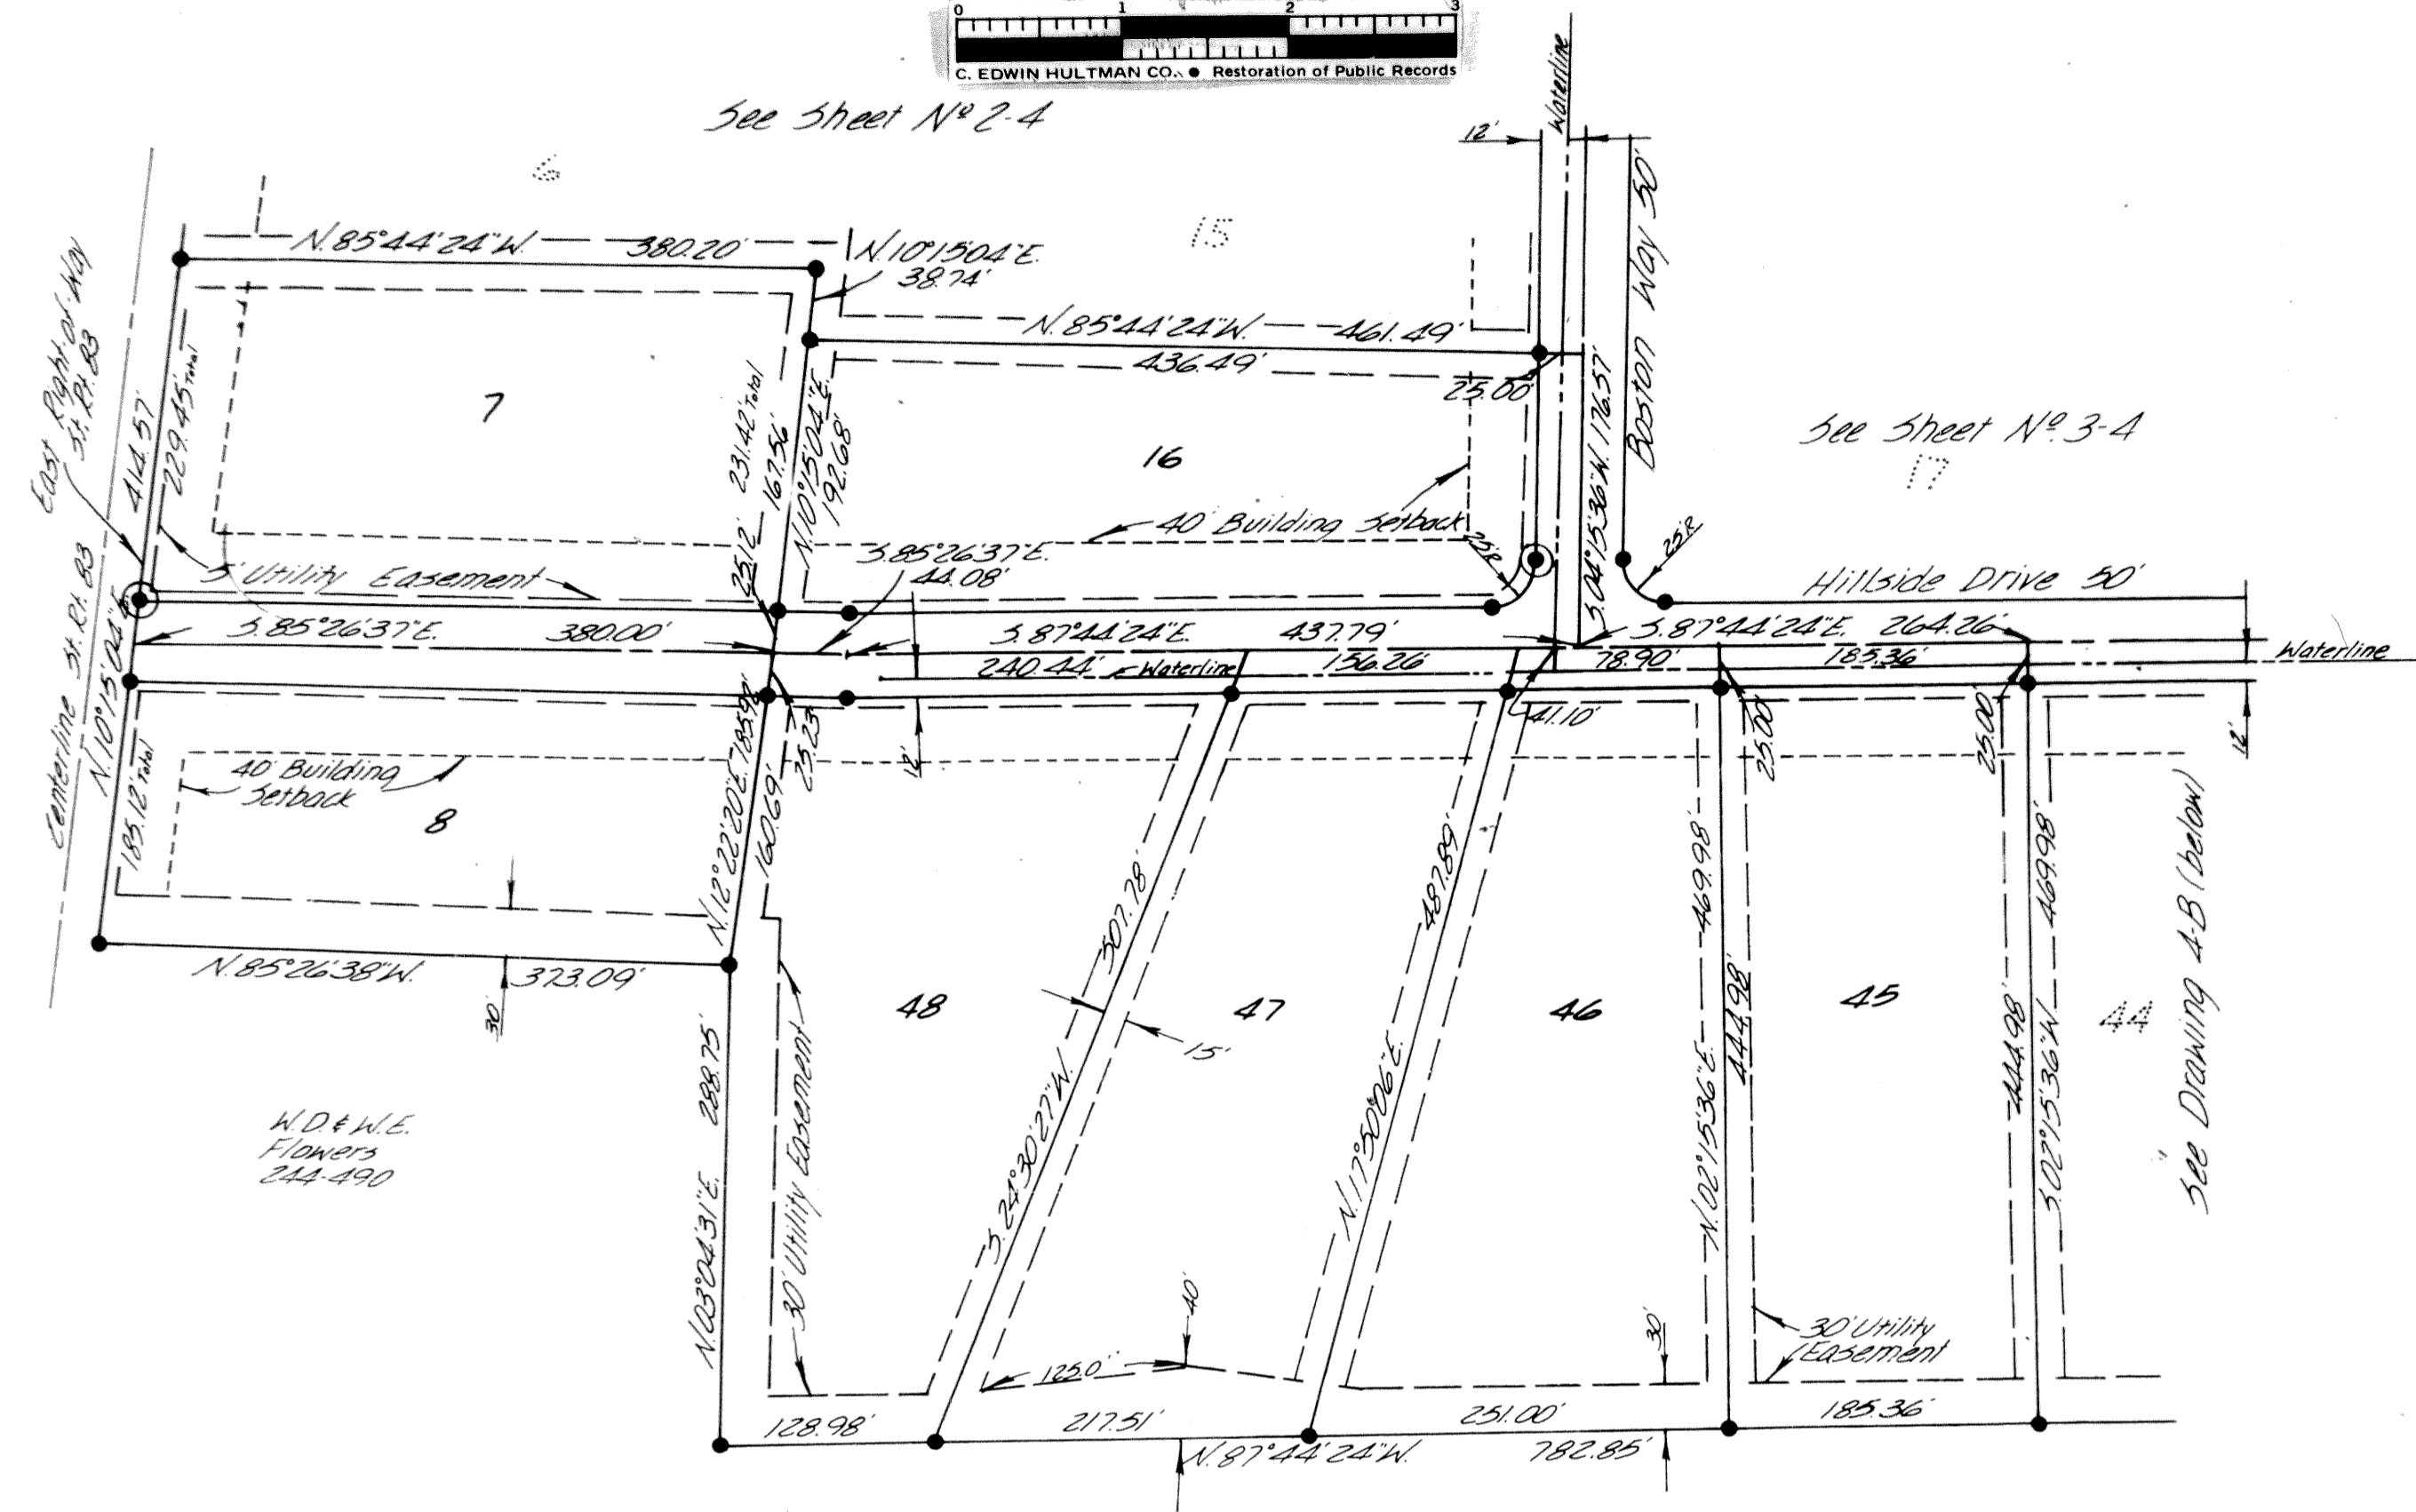

Drawing 4B

See Drawing 4A (above)

Lot #	Acreage
7	2.000±
8	1.592±
16	2.000±
34	2.219±
35	2.000±
36	2.001±
37	2.000±
42	2.001±
43	2.000±
44	2.000±
45	2.000±
46	2.001±
47	2.016±
48	2.331±
Total Lot Acreage	28.161±
Total Road Acreage	7.379
Total Lot Acreage	90.072±

W. J. BIEDENBACH & ASSOC.
 Surveying & Mapping
 3120 Lisa Ln. Zanesville, Ohio 43701
 (614) 453-4850

Drawn by: <i>MD</i>	Date: 9-18-78
Scale: 1"=100'	Checked by:
Job No: 446-9-78	J. Wyeatt