




ESTATE OF A.O. LONG. DESCEASED OLIVERS ADD. TO BYESVILLE

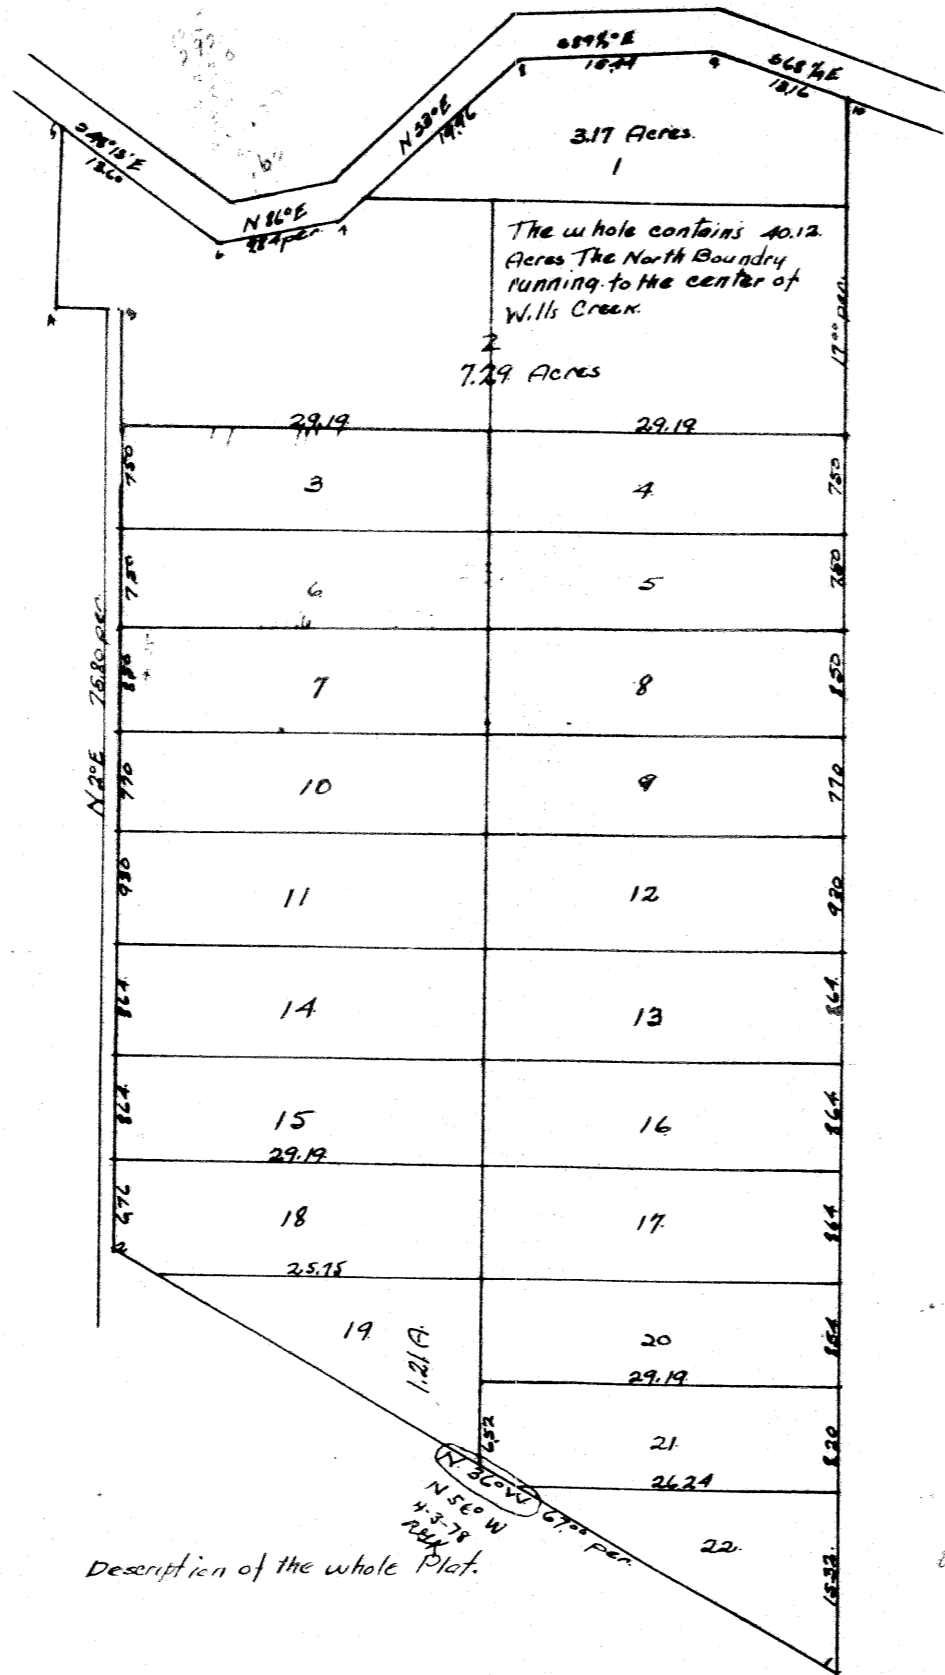

Description of the whole Plat.

April 24th 25th 1877. surveyed the above lots for G. Rhodes the Administrator of G.O. Long deceased & described in the above plat. Commencing 31.44 perches N. 2 1/2° E of the SW cor. of lot No. 1. of a portion of land lying in the 3rd. quarter 2nd Twp & 3rd range. adjoining the town of Cambridge Thence N 56° W 66.43 per. thence N 2° E 75.80 per. thence N 88° W 502 per. thence N 11° E. 17.88 per. to the center of Wills creek. Thence up said creek. Thence S 40 1/2° E 12.60 per. thence N 86° E 9.84 per. N 52° E 19.96 per. thence S 89 1/2° E 15.44 per. thence 6 3/4° E 13.16 per. thence S 2 1/2° W 126.20 to the place of beginning containing 40.12 Acres

James Cosgrove, Sur.

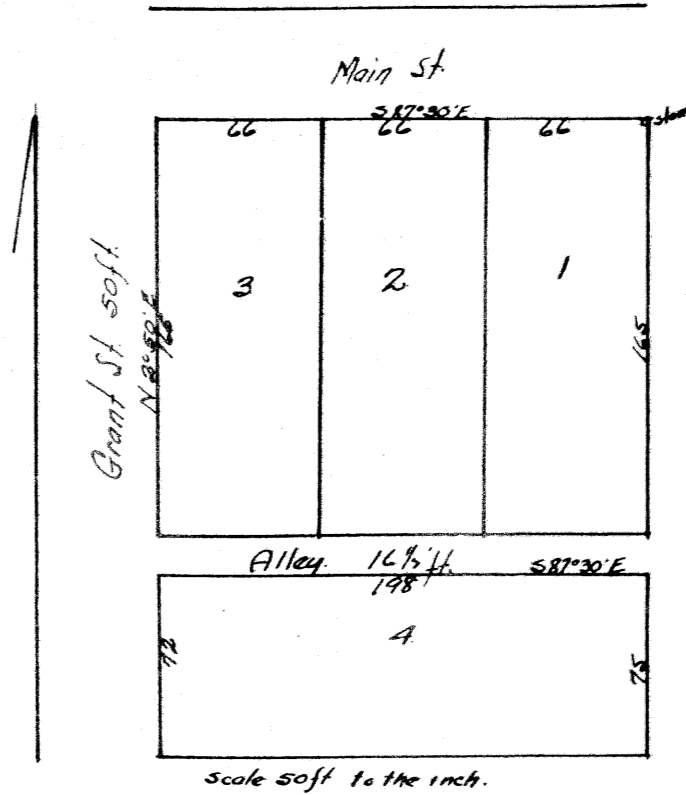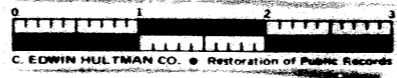

Scale 50 ft. to the inch.

The above is hereby certified to be a correct Plat of Olivers Add to the town of Byesville in Jackson Twp Gue Co. Ohio. as laid out under the direction of the proprietor Jos. W. Oliver. said Addition is part of Military lot No 2. in the 1st quarter of Twp 1 R. 3. and begins at the Stone for the N.E. cor. of lot No. 1. on the west. line of land belonging to Jos Watson Sr. It will be observed that said proprietor dedicates 24 ft in width along the front or North end of lots 1-2-3. for Main St. his land extending Northward. to the middle of the Cambridge Road as represented by the dotted line at the North side. The above plat of said Add including an Alley & part of Main St. contains 125 Acre Surveyed & Plated this 25th day of April 1882

Robt M. Kahan (Sur)
Jos. W. Oliver (prop)

The State of Ohio Gue Co. ss}

Personally appeared before me a Notary Public in & for said county the above named Jos. W. Oliver proprietor of the above Olivers Addition to the town of Byesville & acknowledged his signing of the above plat. to be his voluntary act & deed for the purpose therein indicated this 25th day of April 1882

Robt M. Kahan N.P.

Signed sealed & acknowledged in the presence of us J.W. Smith

Entered April 26 1882

S. Nicholson

Recorded " 27 1882

R Thomas Rec.